




CONCEPT ELEVATION - NORTH

SCALE: 1/16" = 1'-0"



CONCEPT ELEVATION - EAST

SCALE: 1/16" = 1'-0"

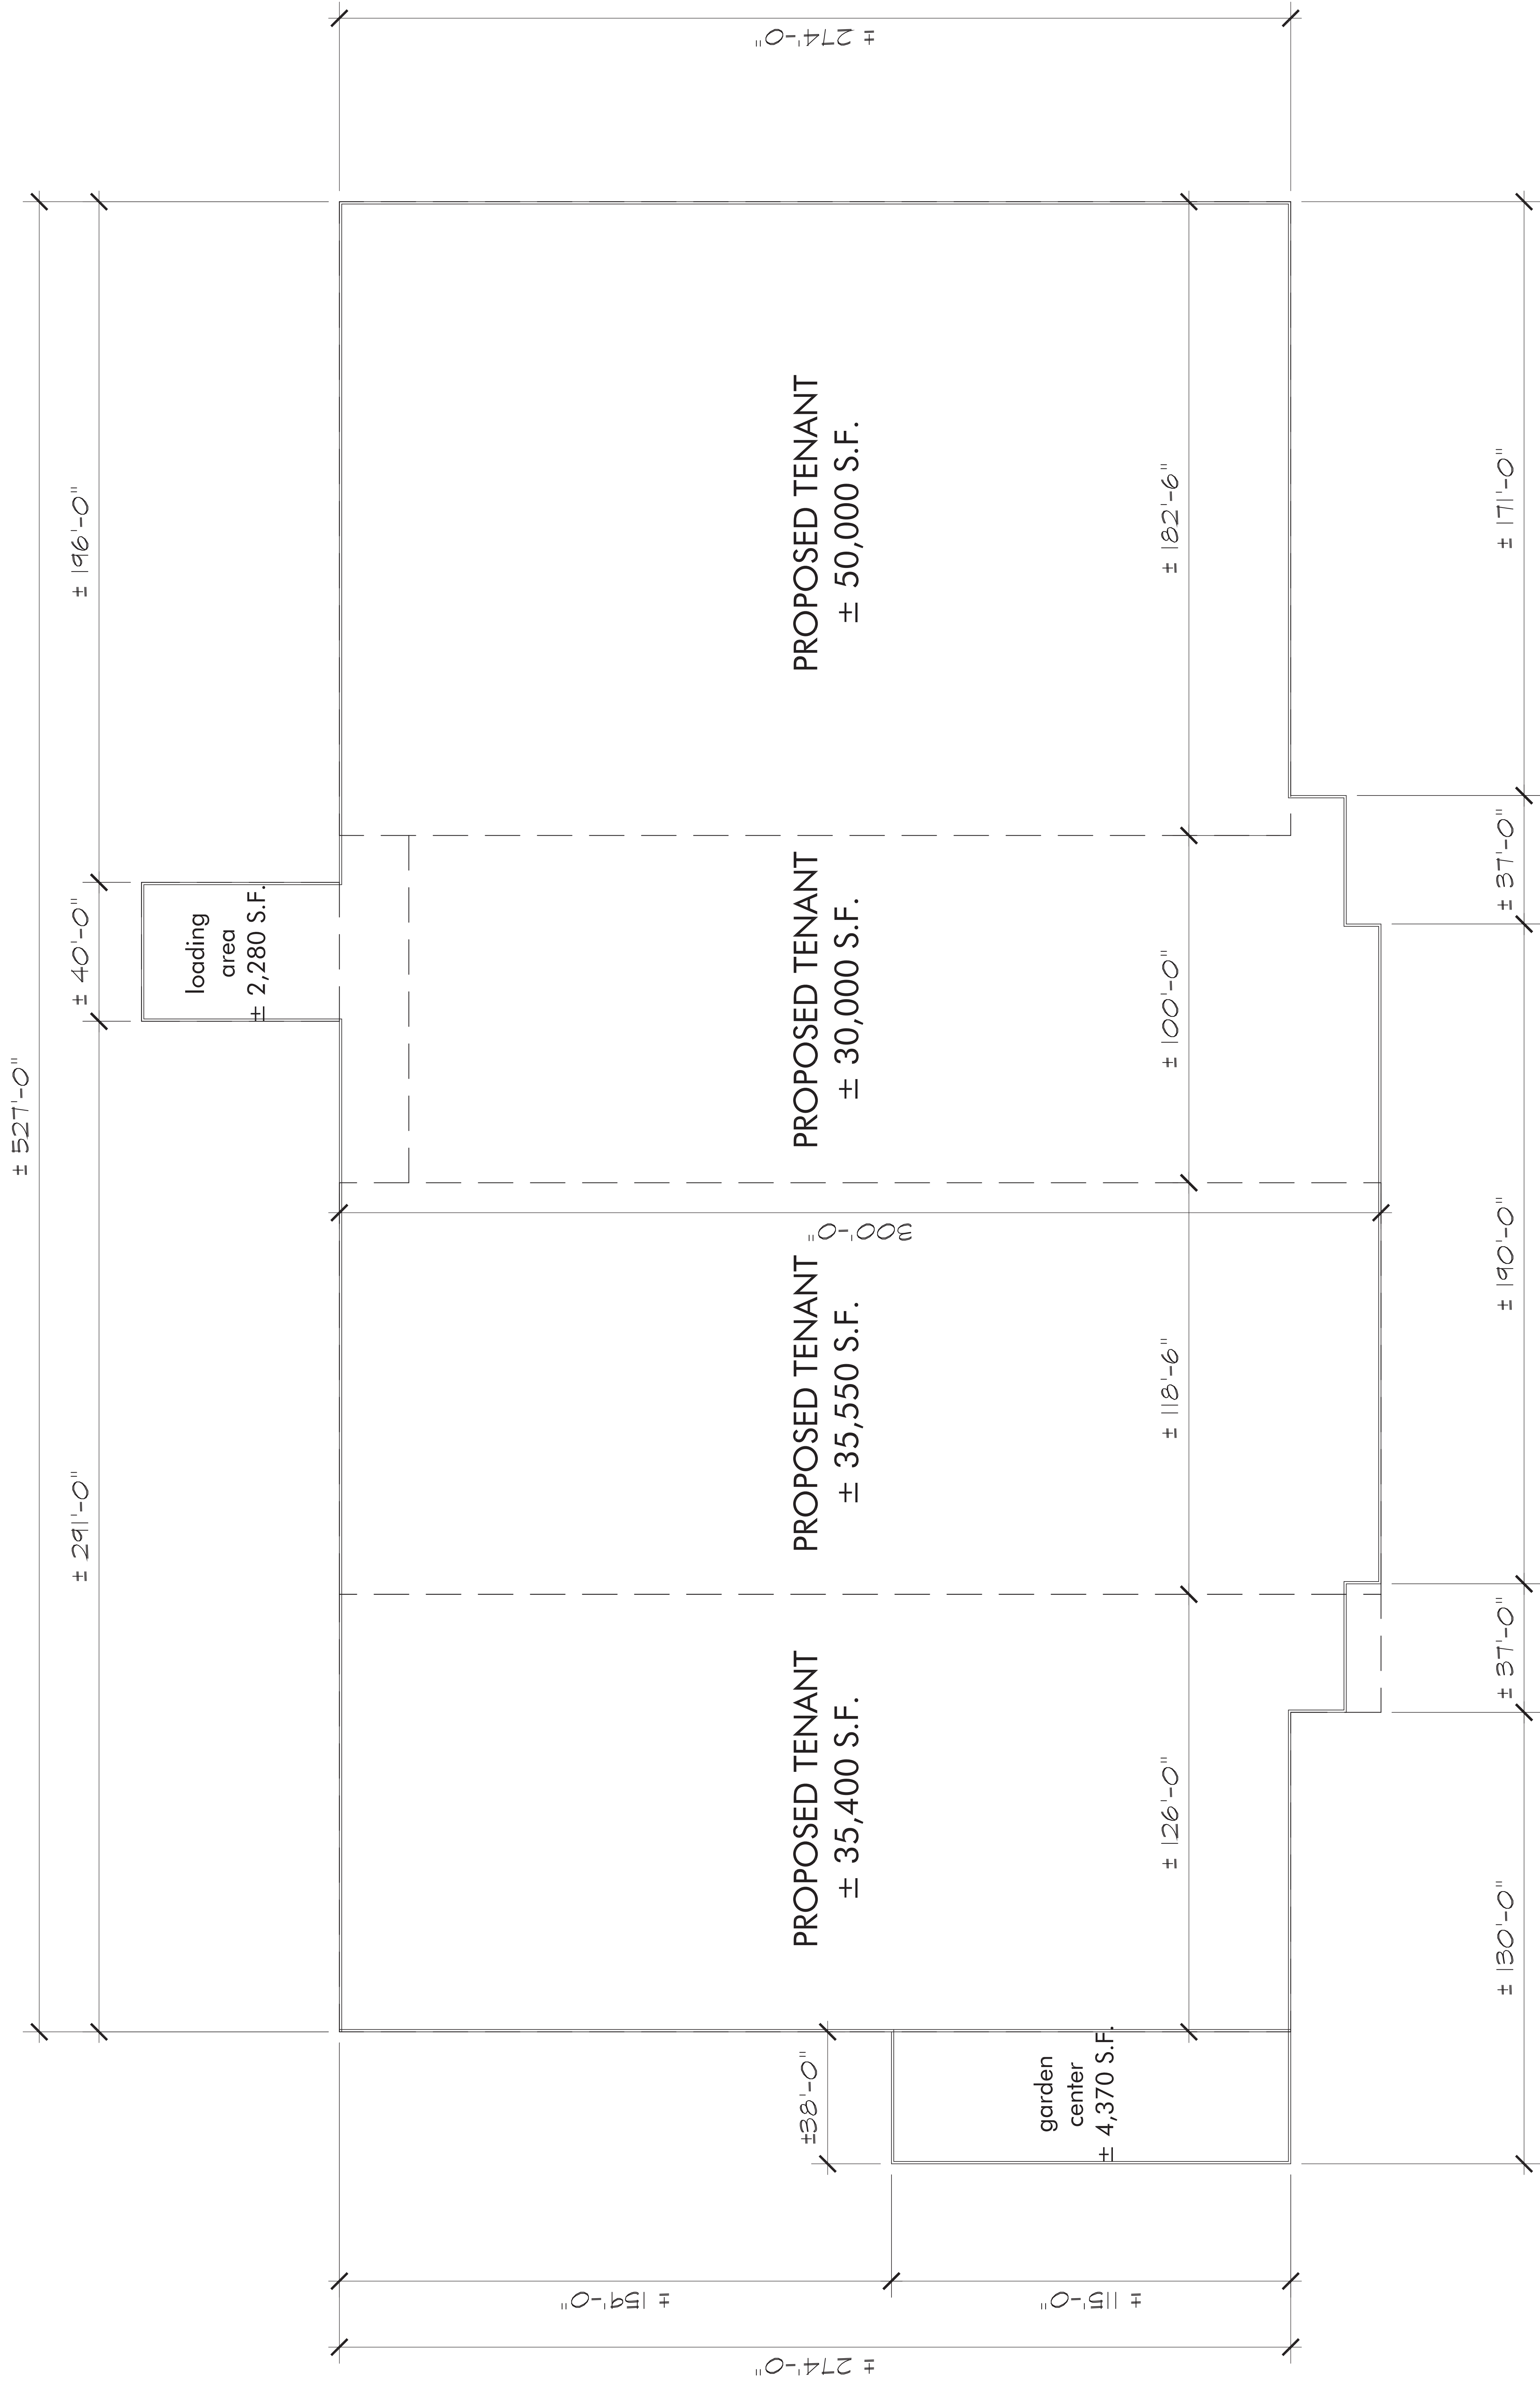

 PROPOSED FLOOR PLAN
SCALE: 1" = 20'-0"

PRELIMINARY FLOOR PLAN SUBJECT TO CHANGE
FLOOR PLAN IS BASED ON TRACING THE AERIAL. ALL FLOOR
AREAS AND DIMENSIONS ARE APPROXIMATE