



elevate your workplace™



Project ID / Who & Where	Date:	Quotation
BOBBY LENNOX CARSON - SPORTS COMPLEX	7/11/2023	216328

BILL TO:	11006	SHIP TO:	
CITY OF CARSON 701 E CARSON ST		CARSON (22400 MONETA AVE) SPORTS COMPLEX 22400 Moneta Ave	
CARSON CA 90745		Carson CA 90745	
ROBERT LENNOX CARSON Phone: (951)368-8103 Fax:		ROBERT LENNOX CARSON Phone: (951)368-8103 Fax:	

Product Counts:	Systems	0	Desk Units	5	Tables	5	Files	17	Chairs	26	Storage	0	Ancillary	0
------------------------	---------	---	------------	---	--------	---	-------	----	--------	----	---------	---	-----------	---

GRAND TOTAL	\$76,915.23
--------------------	--------------------

Product Summary / Scope of Work

OMNIA CONTRACT 2020000622 EXP 12/31/24

SUBORDINATE CONTRACT NUMBER:

CLIENT PO NUMBER:

G/M BUSINESS INTERIORS TAX ID: 95-2091271

QUOTE FOR: HERMAN MILLER SEATING | SITONIT SEATING | KNOLL DESKING, STORAGE, SEATING, & TABLES

PREVAILING WAGE

FOR: CITY OF CARSON - SPORTS COMPLEX

LEAD TIME: 6-10 WEEKS

SCOPE OF WORK:

- 1) G/M TO RECEIVE AND INSPECT PRODUCT
- 2) G/M TO BRING TO SITE AND SET PLANNED FURNITURE IN PLACE.
- 3) PLEASE CONTACT ROBERT LENNOX CARSON (951) 368 - 8103 OR BOBBY 310-919-7223 TO SCHEDULE SERVICES

DESIGN SERVICES BREAKDOWN

PREVAILING WAGE NON TAXABLE DESIGN SERVICES: (6.50) HRS @ \$55/HR = \$357.50

SPECIAL PROJECT MANAGEMENT BREAKDOWN

Account Executive: Brian Ogden (bogden@gmbi.net)	Project PAS: Gino Galarza
AMA: Katie Lira (klira@gmbi.net)	Page: 1

PREVAILING WAGE NON TAXABLE LABOR SERVICES: (8) HRS @ \$75/HR = \$600.00

CUSTOMER NET TOTAL: \$76,915.23

**NOTE: QUOTE WILL NEED TO BE ADJUSTED IF SERVICES TO TAKE PLACE AFTER BUSINESS HOURS, OR DURING THE WEEKEND

G/M	Quotation # 216328
------------	---------------------------

BOM		A	Who/What/Where	List	List Ext	Sell	Sell Ext
LOT	1	BASEMENT		7,218.00	7,218.00	2,494.35	2,494.35
Description:				Non-Tax Srvcs.	Taxable Srvcs.	Freight	Design Fee
(03) EA. KNOLL 30X60 RECTANGLE TABLES WITH ELEVATE BASES AND WIRELESS DESK POWER				.00	.00	.00	.00
BOM: See Attached Bill of Materials							
Piece Count: 9							

BOM		B	Who/What/Where	List	List Ext	Sell	Sell Ext
LOT	1	CONF. ROOM		28,239.00	28,239.00	12,479.13	12,479.13
Description:				Non-Tax Srvcs.	Taxable Srvcs.	Freight	Design Fee
(08) EA. HERMAN MILLER SETU CHAIRS (01) EA. KNOLL CONFERENCE TABLE, 54X96 (02) EA. KNOLL ACCESS PEDESTAL WITH HINGED DOOR (01) EA. KNOLL ENCLOSE SHELF WOOD CABINET				.00	.00	.00	.00
BOM: See Attached Bill of Materials							
Piece Count: 18							

BOM		C	Who/What/Where	List	List Ext	Sell	Sell Ext
LOT	1	LOBBY		18,568.00	18,568.00	10,801.51	10,801.51
Description:				Non-Tax Srvcs.	Taxable Srvcs.	Freight	Design Fee
(04) EA. SITONIT COMPOSIUM CLUB SEATING (04) EA. MUUTO OSLO BAR STOOL (01) EA. KNOLL TALL TABLE				.00	.00	.00	.00
BOM: See Attached Bill of Materials							
Piece Count: 9							

Account Executive: Brian Ogden (bogden@gmbi.net)	Project PAS: Gino Galarza
AMA: Katie Lira (klira@gmbi.net)	Page: 2

BOM		Who/What/Where				List	List Ext	Sell	Sell Ext
D									
LOT	1	OPEN AREA			53,002.00	53,002.00	17,755.80	17,755.80	
Description:					Non-Tax Srvc.	Taxable Srvc.	Freight	Design Fee	
(02) EA. HERMAN MILLER AERON TASK CHAIRS					.00	.00	.00	.00	
(02) EA. KNOLL ACCESS PEDESTAL WITH HINGED DOORS									
(01) EA. KNOLL BOOKCASE									
(02) EA. KNOLL RAISED PEDESTAL BOX/FILE									
(01) EA. KNOLL PEDESTAL BOX/BOX/FILE									
(02) EA. KNOLL PEDESTAL FILE/FILE									
(02) EA. KNOLL DESKS WITH MODESTY PANELS									
BOM: See Attached Bill of Materials									
Piece Count: 39									

BOM		Who/What/Where				List	List Ext	Sell	Sell Ext
E									
LOT	1	PRIVATE OFFICE			60,016.00	60,016.00	25,365.11	25,365.11	
Description:					Non-Tax Srvc.	Taxable Srvc.	Freight	Design Fee	
(03) EA. HERMAN MILLER AERON TASK CHAIR					.00	.00	.00	.00	
(03) EA. KNOLL DESKS WITH MODESTY PANELS									
(01) EA. KNOLL ACCESS PEDESTAL WITH HINGED DOORS									
(02) EA. KNOLL RAISED MOBILE PEDESTAL BOX/FILE									
(01) EA. KNOLL PEDESTAL BOX/BOX/FILE									
(01) EA. KNOLL PEDESTAL FILE/FILE									
(05) EA. HERMAN MILLER PORTRAIT SIDE CHAIRS									
BOM: See Attached Bill of Materials									
Piece Count: 63									

BOM		Who/What/Where				List	List Ext	Sell	Sell Ext
F									
LOT	1	STORAGE			.00	.00	.00	.00	
Description:					Non-Tax Srvc.	Taxable Srvc.	Freight	Design Fee	
(01) EA. KNOLL SET OF 3 CORES/KEYS					.00	.00	.00	.00	
BOM: See Attached Bill of Materials									
Piece Count: 1									

Account Executive: Brian Ogden (bogden@gmbi.net)

Project PAS: Gino Galarza

AMA: Katie Lira (klira@gmbi.net)

Page: 3

800-686-6583 800-686-6583 Fax: 951-684-0837

G/M Business Interiors

9750 Irvine Blvd, Suite 108, Irvine CA, 92618

<http://www.gmbi.net>

BOM

G

Who/What/Where

		List	List Ext	Sell	Sell Ext
LOT	0 Z G/M Services	.00	.00	.00	.00

Description:

****DESIGN SERVICES BREAKDOWN****

PREVAILING WAGE NON TAXABLE DESIGN SERVICES: (6.50)
HRS @ \$55/HR = \$357.50

****SPECIAL PROJECT MANAGEMENT BREAKDOWN****

PREVAILING WAGE NON TAXABLE LABOR SERVICES: (8) HRS
@ \$75/HR = \$600.00

G/M Furniture Planning Services, if applicable, include field measurements, drawing AutoCAD building shells, developing typical workstations and private office standards, space planning typicals into the floorplan, developing furniture color schemes, order specifications and receiving client approvals for all drawings and color schemes for order entry.

G/M Project Management Services include drawings and field measure checks, order scheduling & routing, electrical consulting with contractors, field checks, monitoring construction progress along with delivery, assembly, punchlist coordination through final completion.

G/M Project Services include receiving and inspecting of each product, shipping damage adjudication with vendors, transporting product if applicable, staging of products, delivery, setting in place of all furniture, level clean and polishing of all items, vacuum floors and recycling of all waste products associated with the furniture project.

G/M Punchlist Services include formulation of the project punchlist, ordering and receiving of punchlist products, and delivery and assembly to finalize the punchlist and project.

G/M Warranty Services Department is provided to offer clients our no-charge warranty service work for all furniture protected under valid factory warranties. G/M maintains electronic copies of our Client's invoices for warranty enforcement. For service requests, our Warranty Department may be contacted via e-mail at warranty@gmbi.net

Non-Tax Srvc.	Taxable Srvc.	Freight	Design Fee
600.00	.00	.00	357.50

BOM: See Attached Bill of Materials

Piece Count:

Account Executive: Brian Ogden (bogden@gmbi.net)AMA: Katie Lira (klira@gmbi.net)

Project PAS: Gino Galarza

Page: 4


800-686-6583 800-686-6583 Fax: 951-684-0837

G/M Business Interiors

9750 Irvine Blvd, Suite 108, Irvine CA, 92618

<http://www.gmbi.net>

Featured Product of the Month

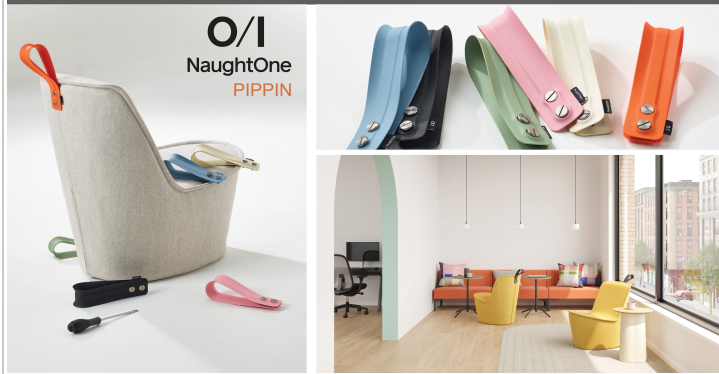

G/M accepts credit cards at 0% for purchases up to \$10,000
Purchases over \$10,000 requires a surcharge of 2.75%

Product Subtotal:	\$68,895.90
Services (Taxable)	\$0.00
Freight (Taxable)	\$0.00
Services (Non-Taxable)	\$600.00
Design Services (Non-Taxable)	\$357.50
Taxable Subtotal:	\$68,895.90
Non-Taxable Subtotal:	\$957.50
Sales Tax (10.250%)	\$7,061.83
Total:	\$76,915.23

Terms:

Net 30 Days 100% \$76,915.23

I have reviewed the quote, the bill of materials, the drawings (if applicable), the color cards (if applicable), and other associated exhibits for my order.

- I approve the colors, fabrics, and finishes as previously selected and correct as shown on the attached exhibit.
- I am satisfied that the product I have selected is the correct size and is suitable and will perform for its intended purpose.
- I am aware this product is manufactured to order and is not returnable to G/M or to the manufacturer.
- I understand that legal title to the product will transfer upon delivery to my commercial or residential location and all associated labor is taxable until title transfers.
- I am aware additional costs charged for inside delivery, staging, setting in place, assembly, leveling, cleaning, polishing, recycling of waste materials are separately stated and are elected as an additional contract option.
- I am aware of the grand total price of this contract as shown on this quote.
- G/M is ordering your furniture from a variety of manufacturers to be aggregated and received into our G/M operated warehouse. Once the final portion of your order has been received, a "ready to deliver" notification will be sent to you. G/M, at this point, will graciously, store your complete order for up to two weeks at no charge. If for some reason you cannot accept a timely delivery within two weeks, a quote for one month's handling and storage shall be calculated and forwarded to you.
- This quote is valid for 30 days.

Approved by:

Signature

Print Name/Title

Date

Account Executive: Brian Ogden (bogden@gmbi.net)

AMA: Katie Lira (klira@gmbi.net)

Project PAS: Gino Galarza

Page: 5

800-686-6583 800-686-6583 Fax: 951-684-0837

G/M Business Interiors

9750 Irvine Blvd, Suite 108, Irvine CA, 92618

<http://www.gmbi.net>

APPROVED, INITIAL HERE

NAME (Please Print)

DATE



elevate your workplace[®]

CITY OF CARSON
SPORTS
22400 MONETA AVE
CARSON, CA
FLOOR 1







PROJ # 216328
DATE: 07.06.2023
AE: BRIAN OGDEN
PAS: GINO GALARZA FRANCO
DRC: --
DWG: --
FILE PATH

REVISIONS
001
002
003
004
005
006
007
008
009
010

DRAWING TITLE:
FURNITURE PLAN
SCALE:
1/4"=1'-0"
SHEET #:

IF101


www.gmbi.net

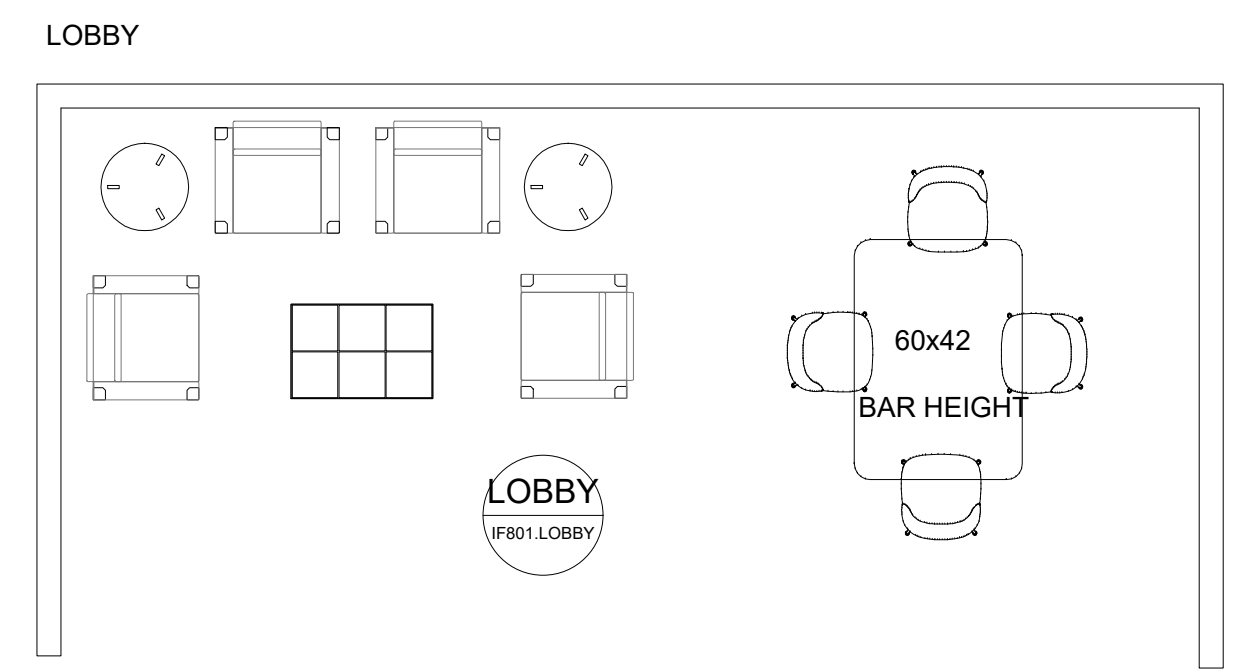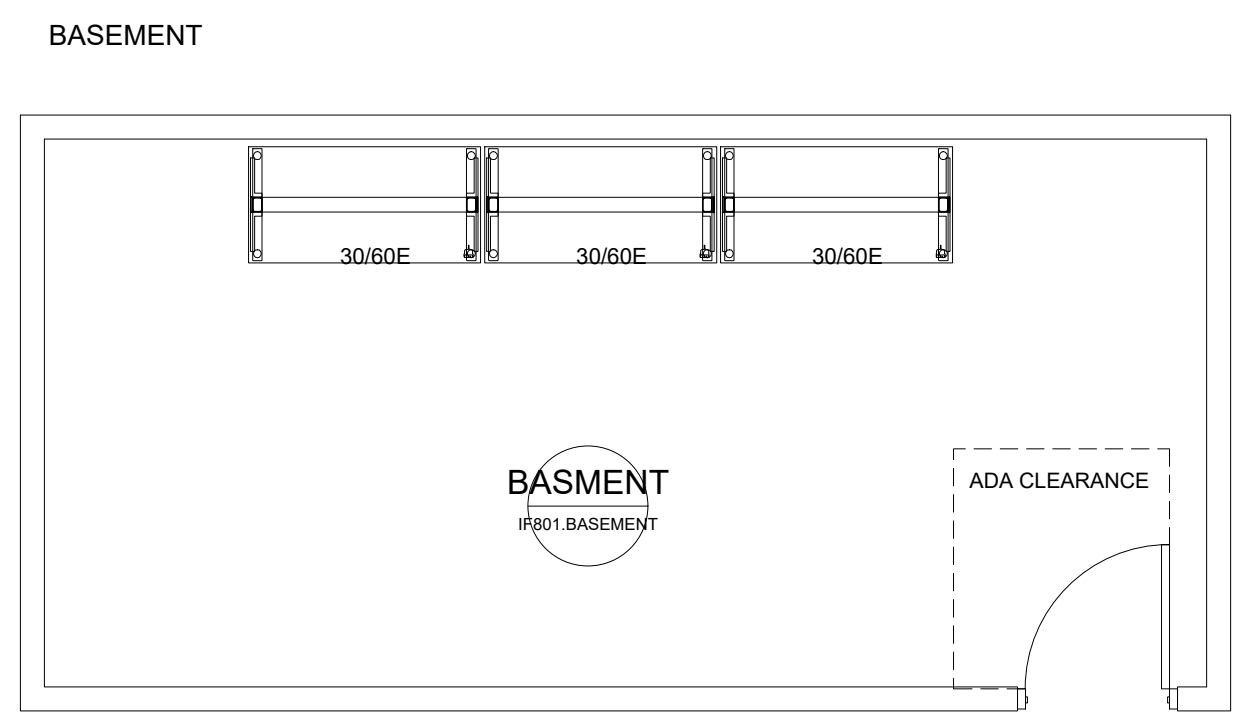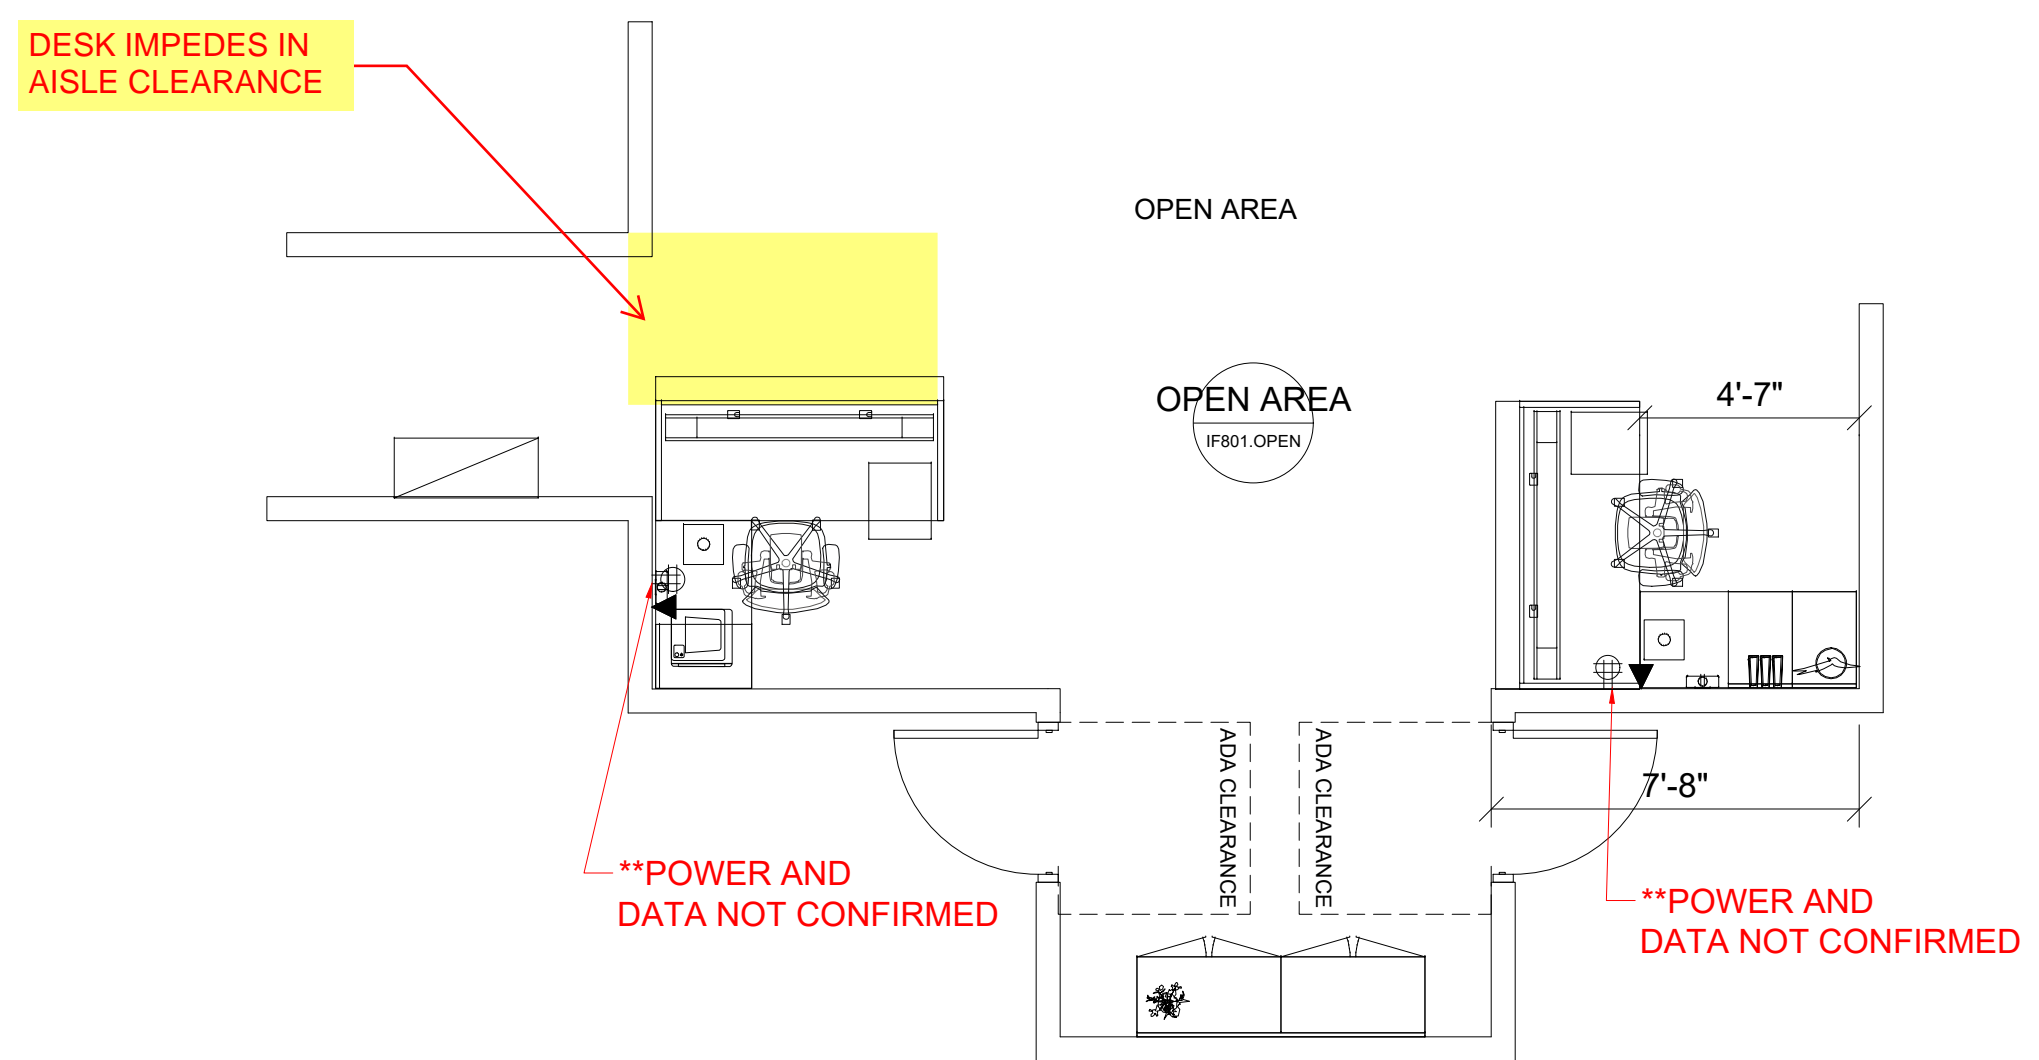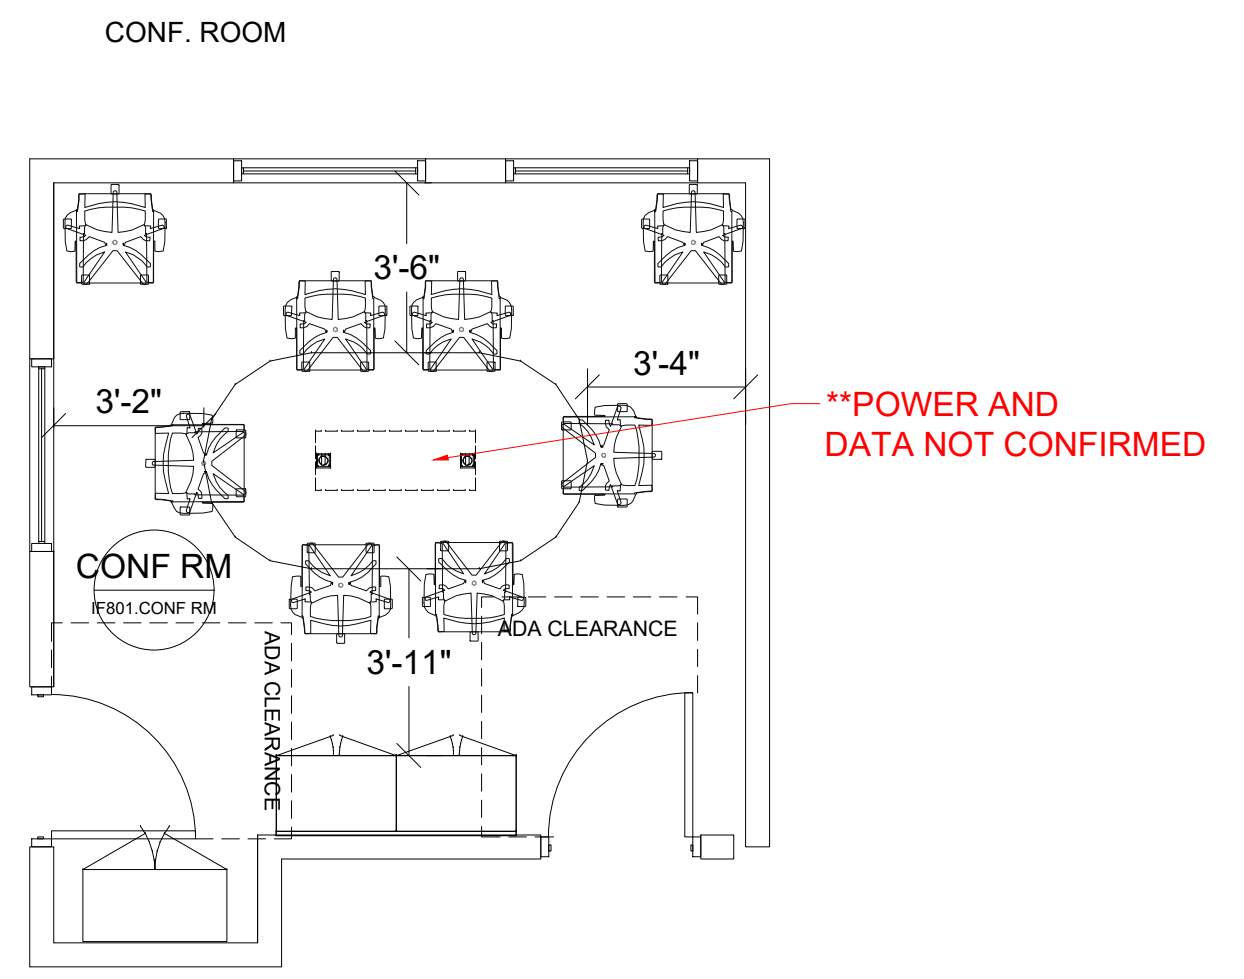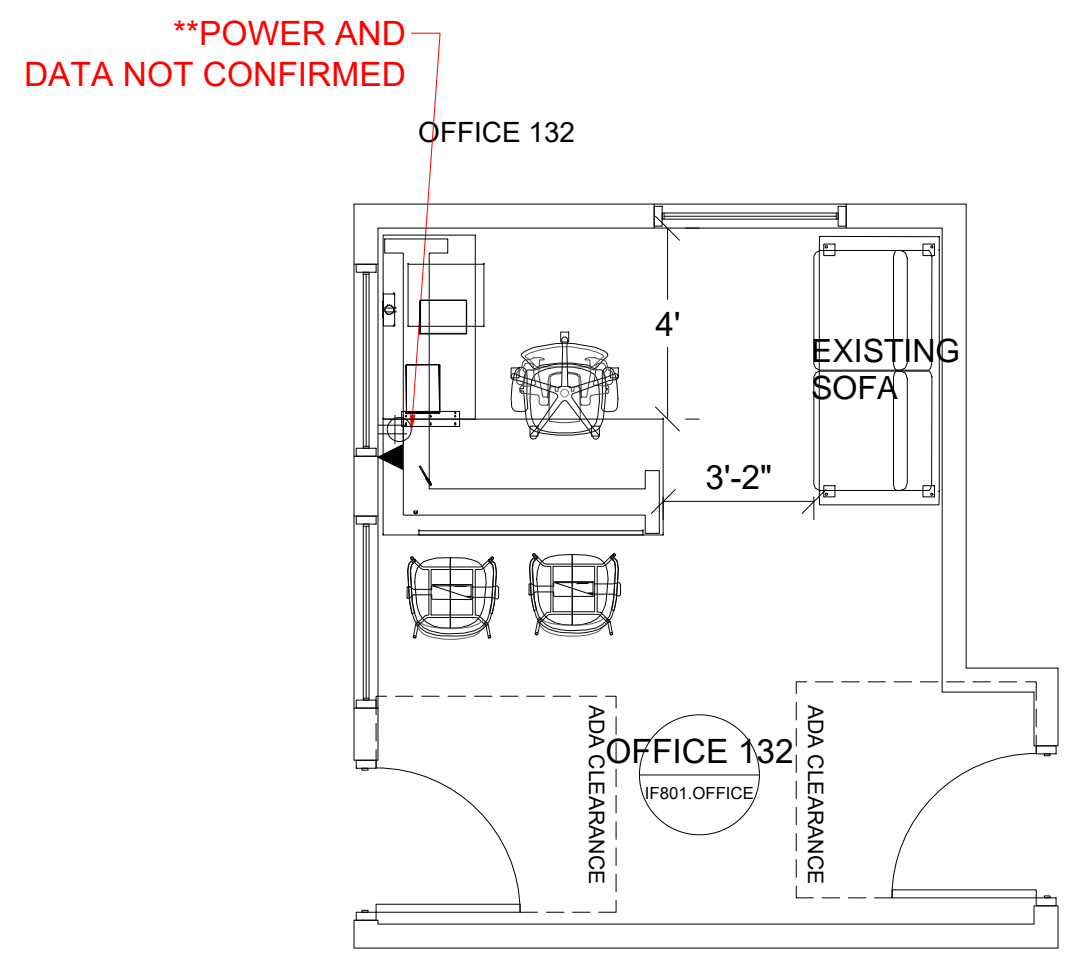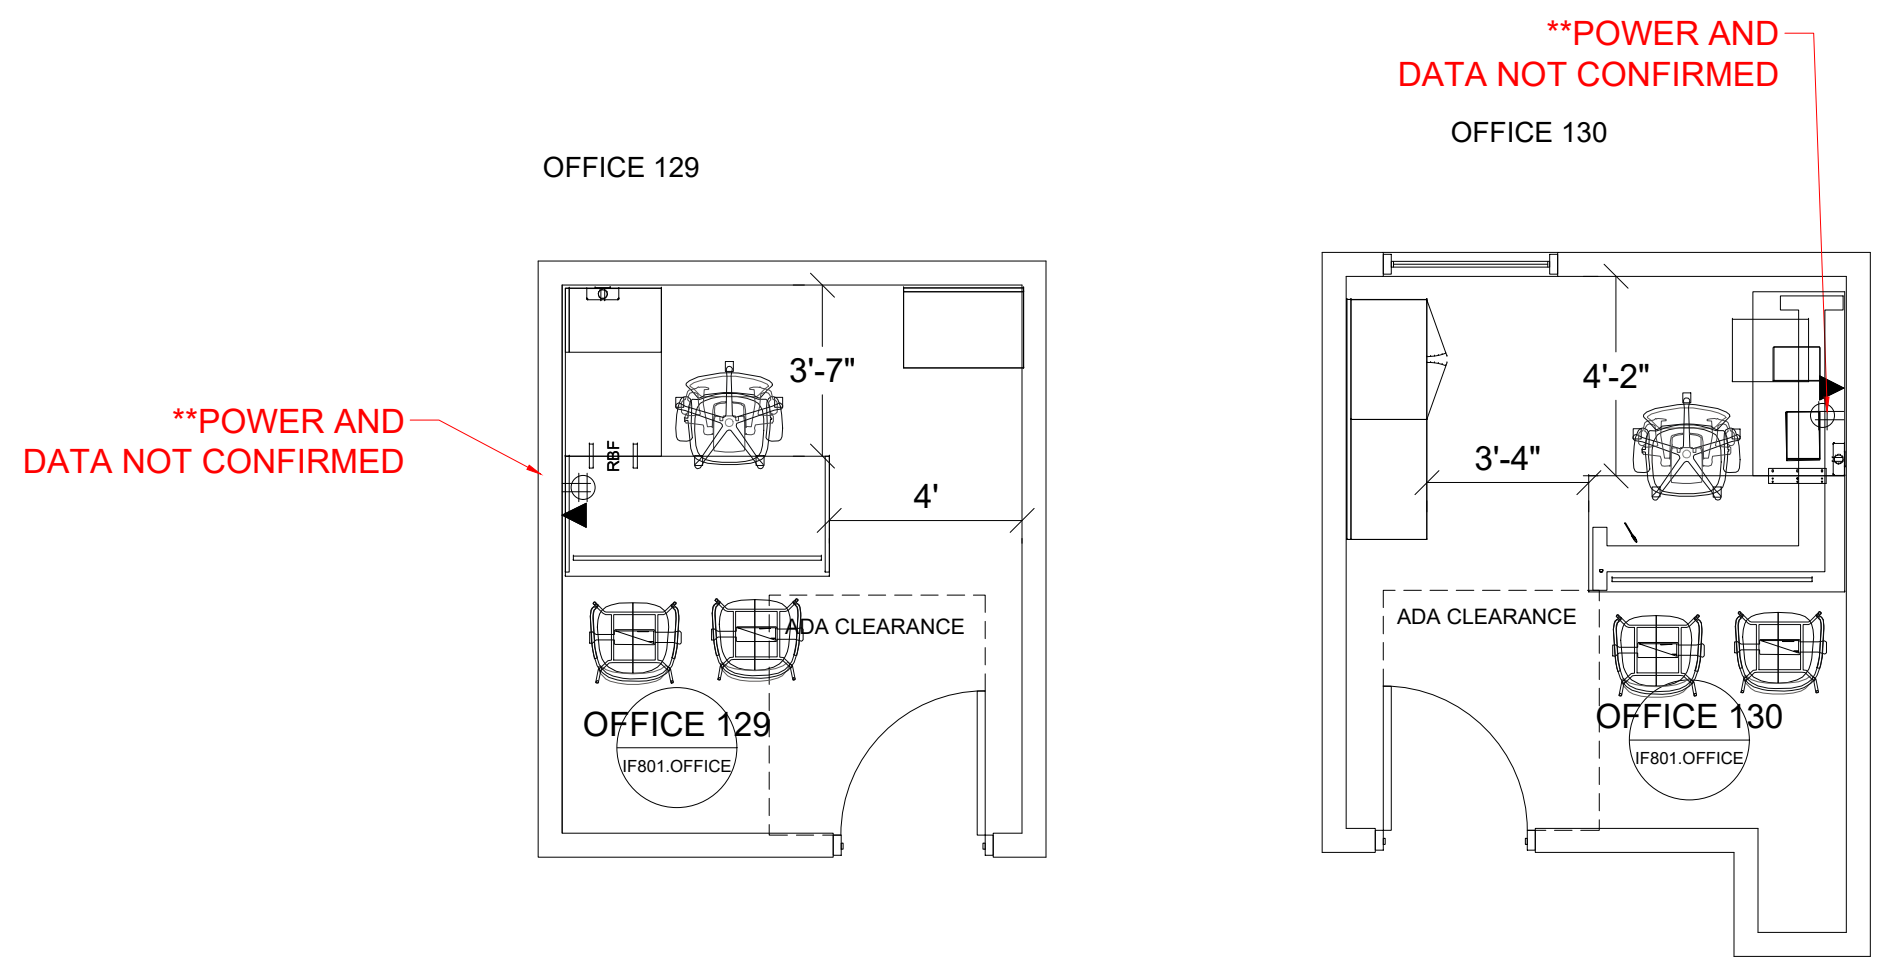

WORKSURFACES TO BE @28.5" HIGH



elevate your workplace®

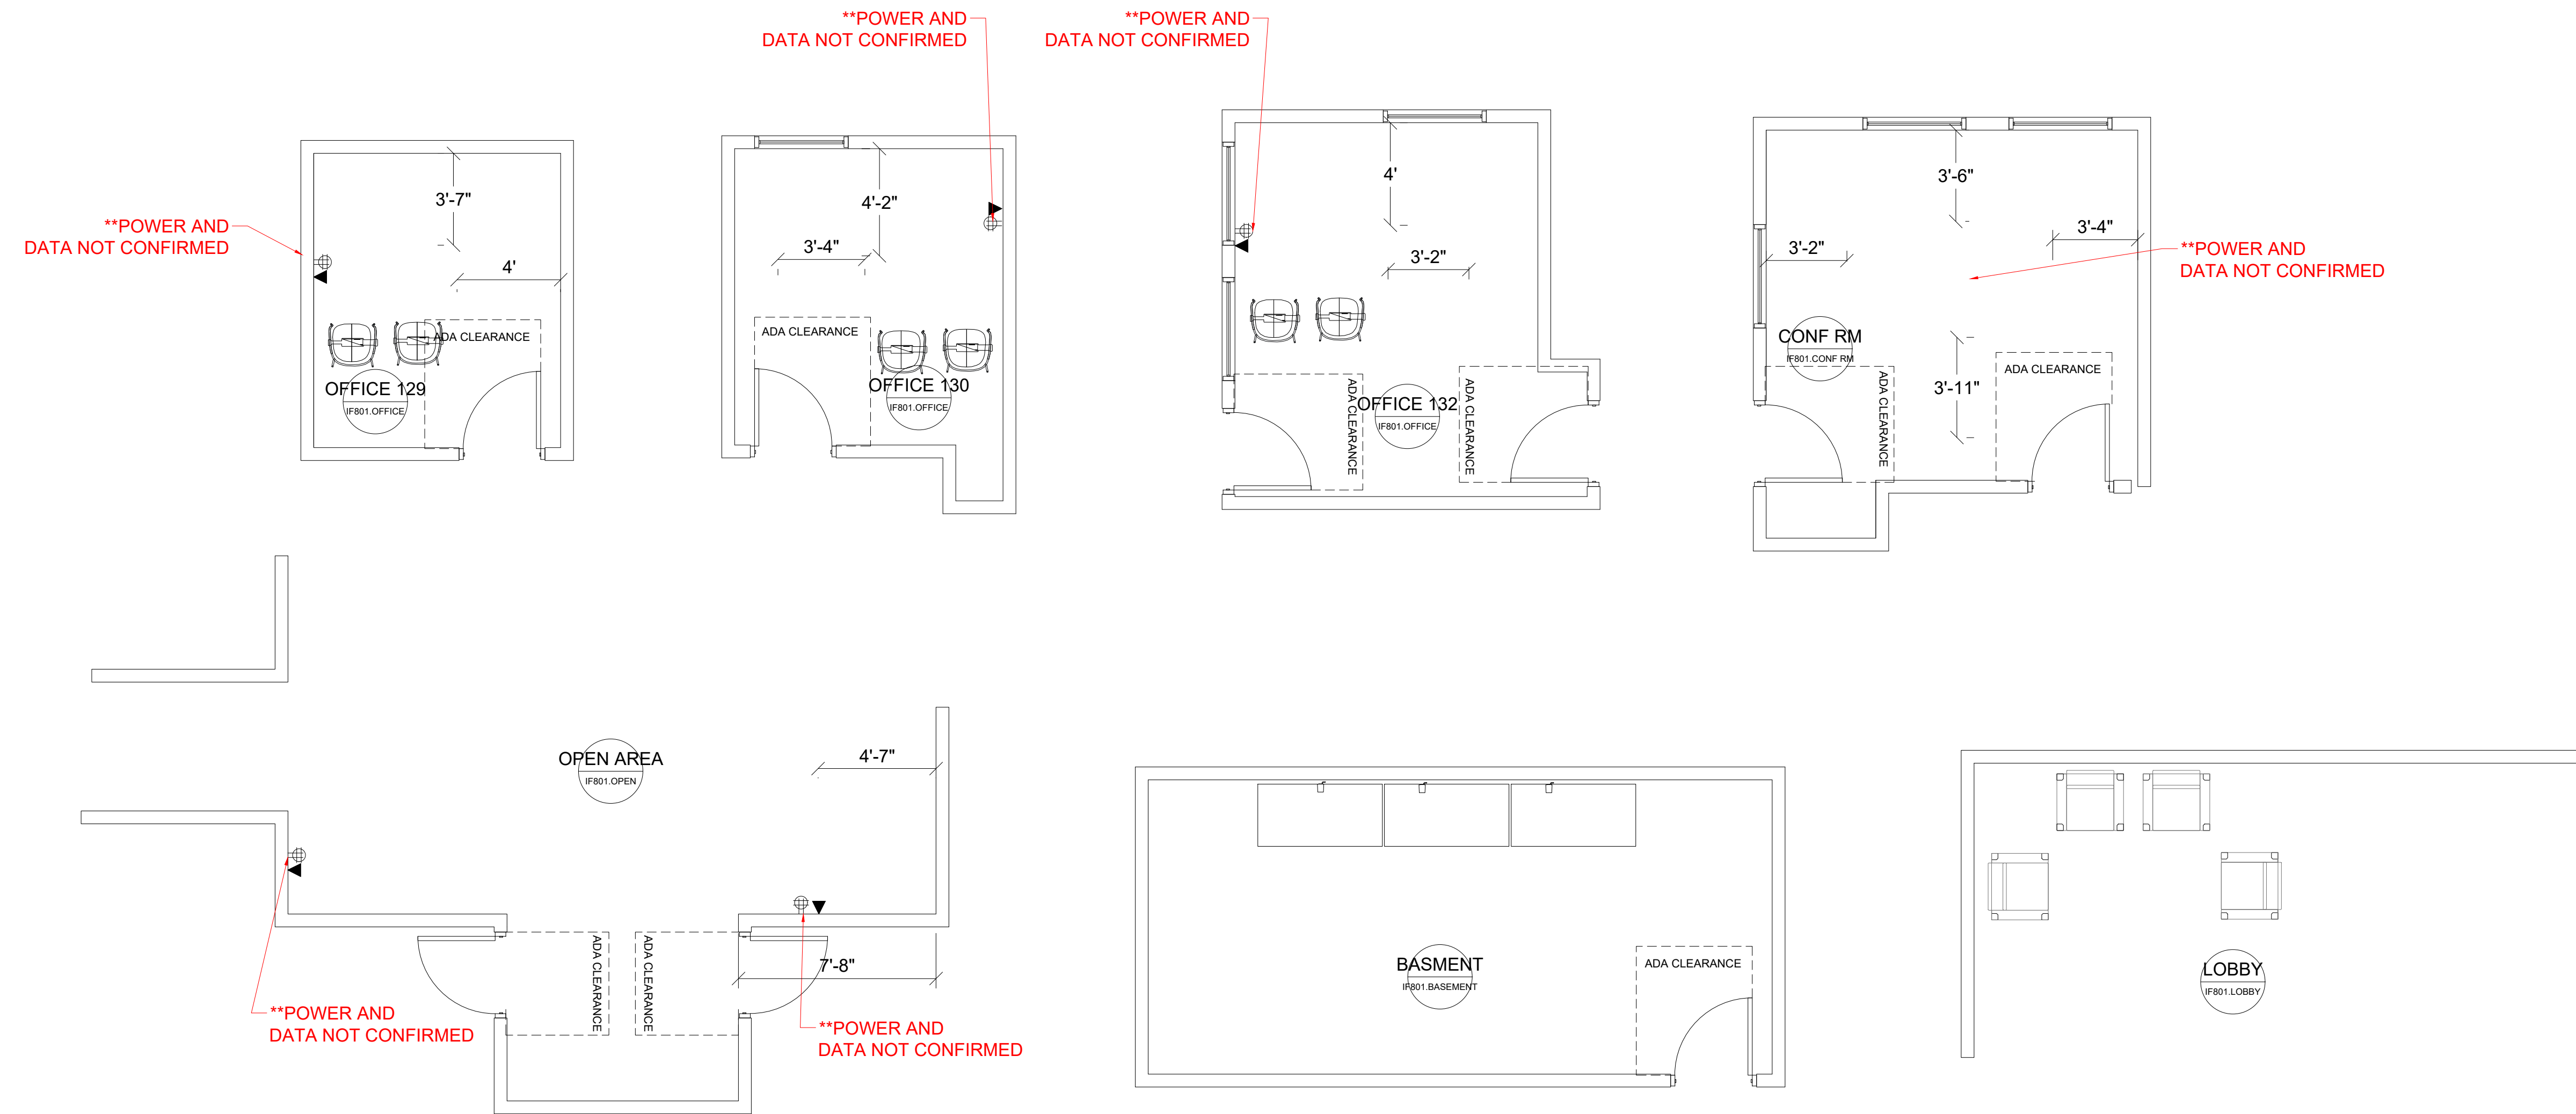

CITY OF CARSON
SPORTS
22400 MONETA AVE
CARSON, CA
FLOOR 1

PROJ # 216328
DATE: 07.06.2023
AE: BRIAN OGDEN
PAS: GINO GALARZA FRANCO
DRC: --
DWG: --
FILE PATH

REVISIONS
001
002
003
004
005
006
007
008
009
010

DRAWING TITLE:
ELECTRICAL PLAN

SCALE:
1/4"=1'-0"

SHEET #:


IF101E

www.gmbi.net

ELECT / MECH SYMBOLS	
	- RECEPTACLE
	- DATA
	- SWITCH
	- FIRE EXTINGUISHER
	- THERMOSTAT

ELECTRICAL LEGEND - SYSTEMS FURNITURE	
	PP = Power Pole
	FM = Floor Monument
	PT = Poke Thru
	WJ = Wall J-Box
	Min. #Circuits Required Receptacle Used
	Min. #Circuits Required Receptacle Used A, B, C, D
	Min. #Circuits Required Receptacle Used A, B, C, D
	Min. #Circuits Required Receptacle Used A, B, C, D
	1 Stations Using "I" Recept. 2 Stations Using "II" Recept. 3 Stations Using "III" Recept. 4 Stations Using "IIII" Recept.
	A Stations Using "A" Recept. B Stations Using "B" Recept. C Stations Using "C" Recept. D Stations Using "D" Recept.
	Electrical Power Break



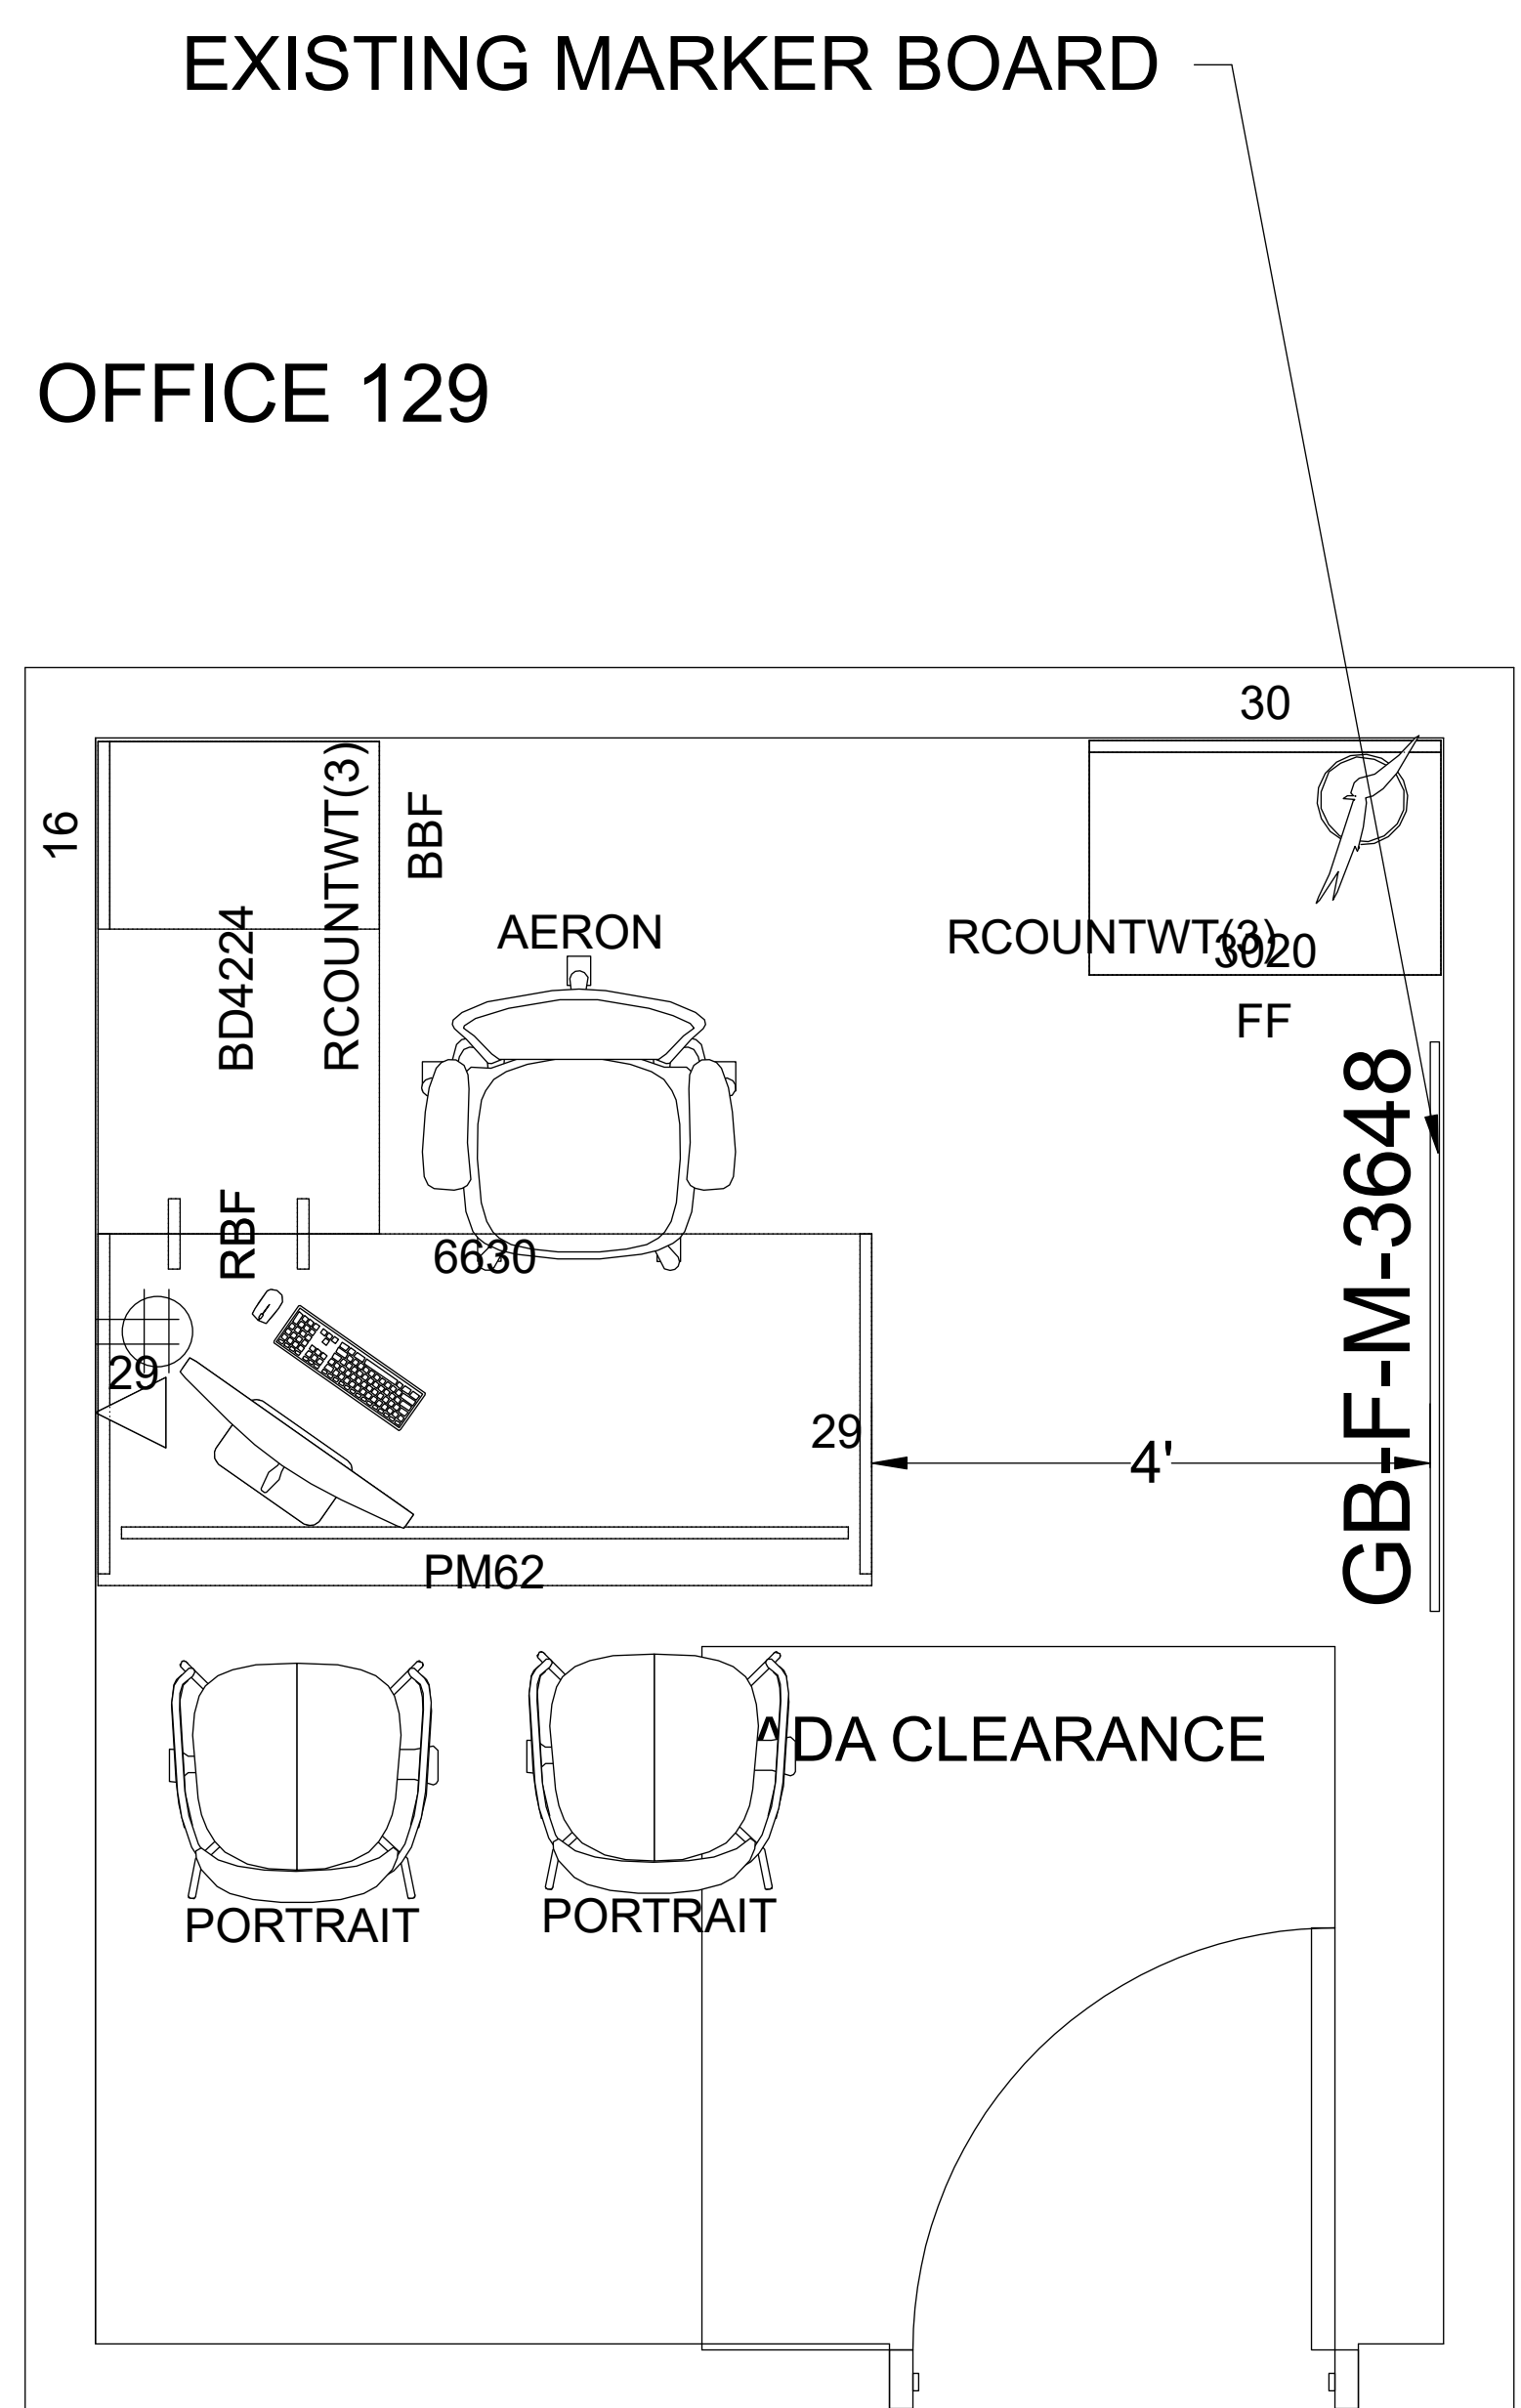

Component Plan

3D View


OFFICE 129

DRAWING TITLE:
Cluster Plan

SCALE:
1"=1'-0"

SHEET #:
IF801.OFFICE

OFFICE 130

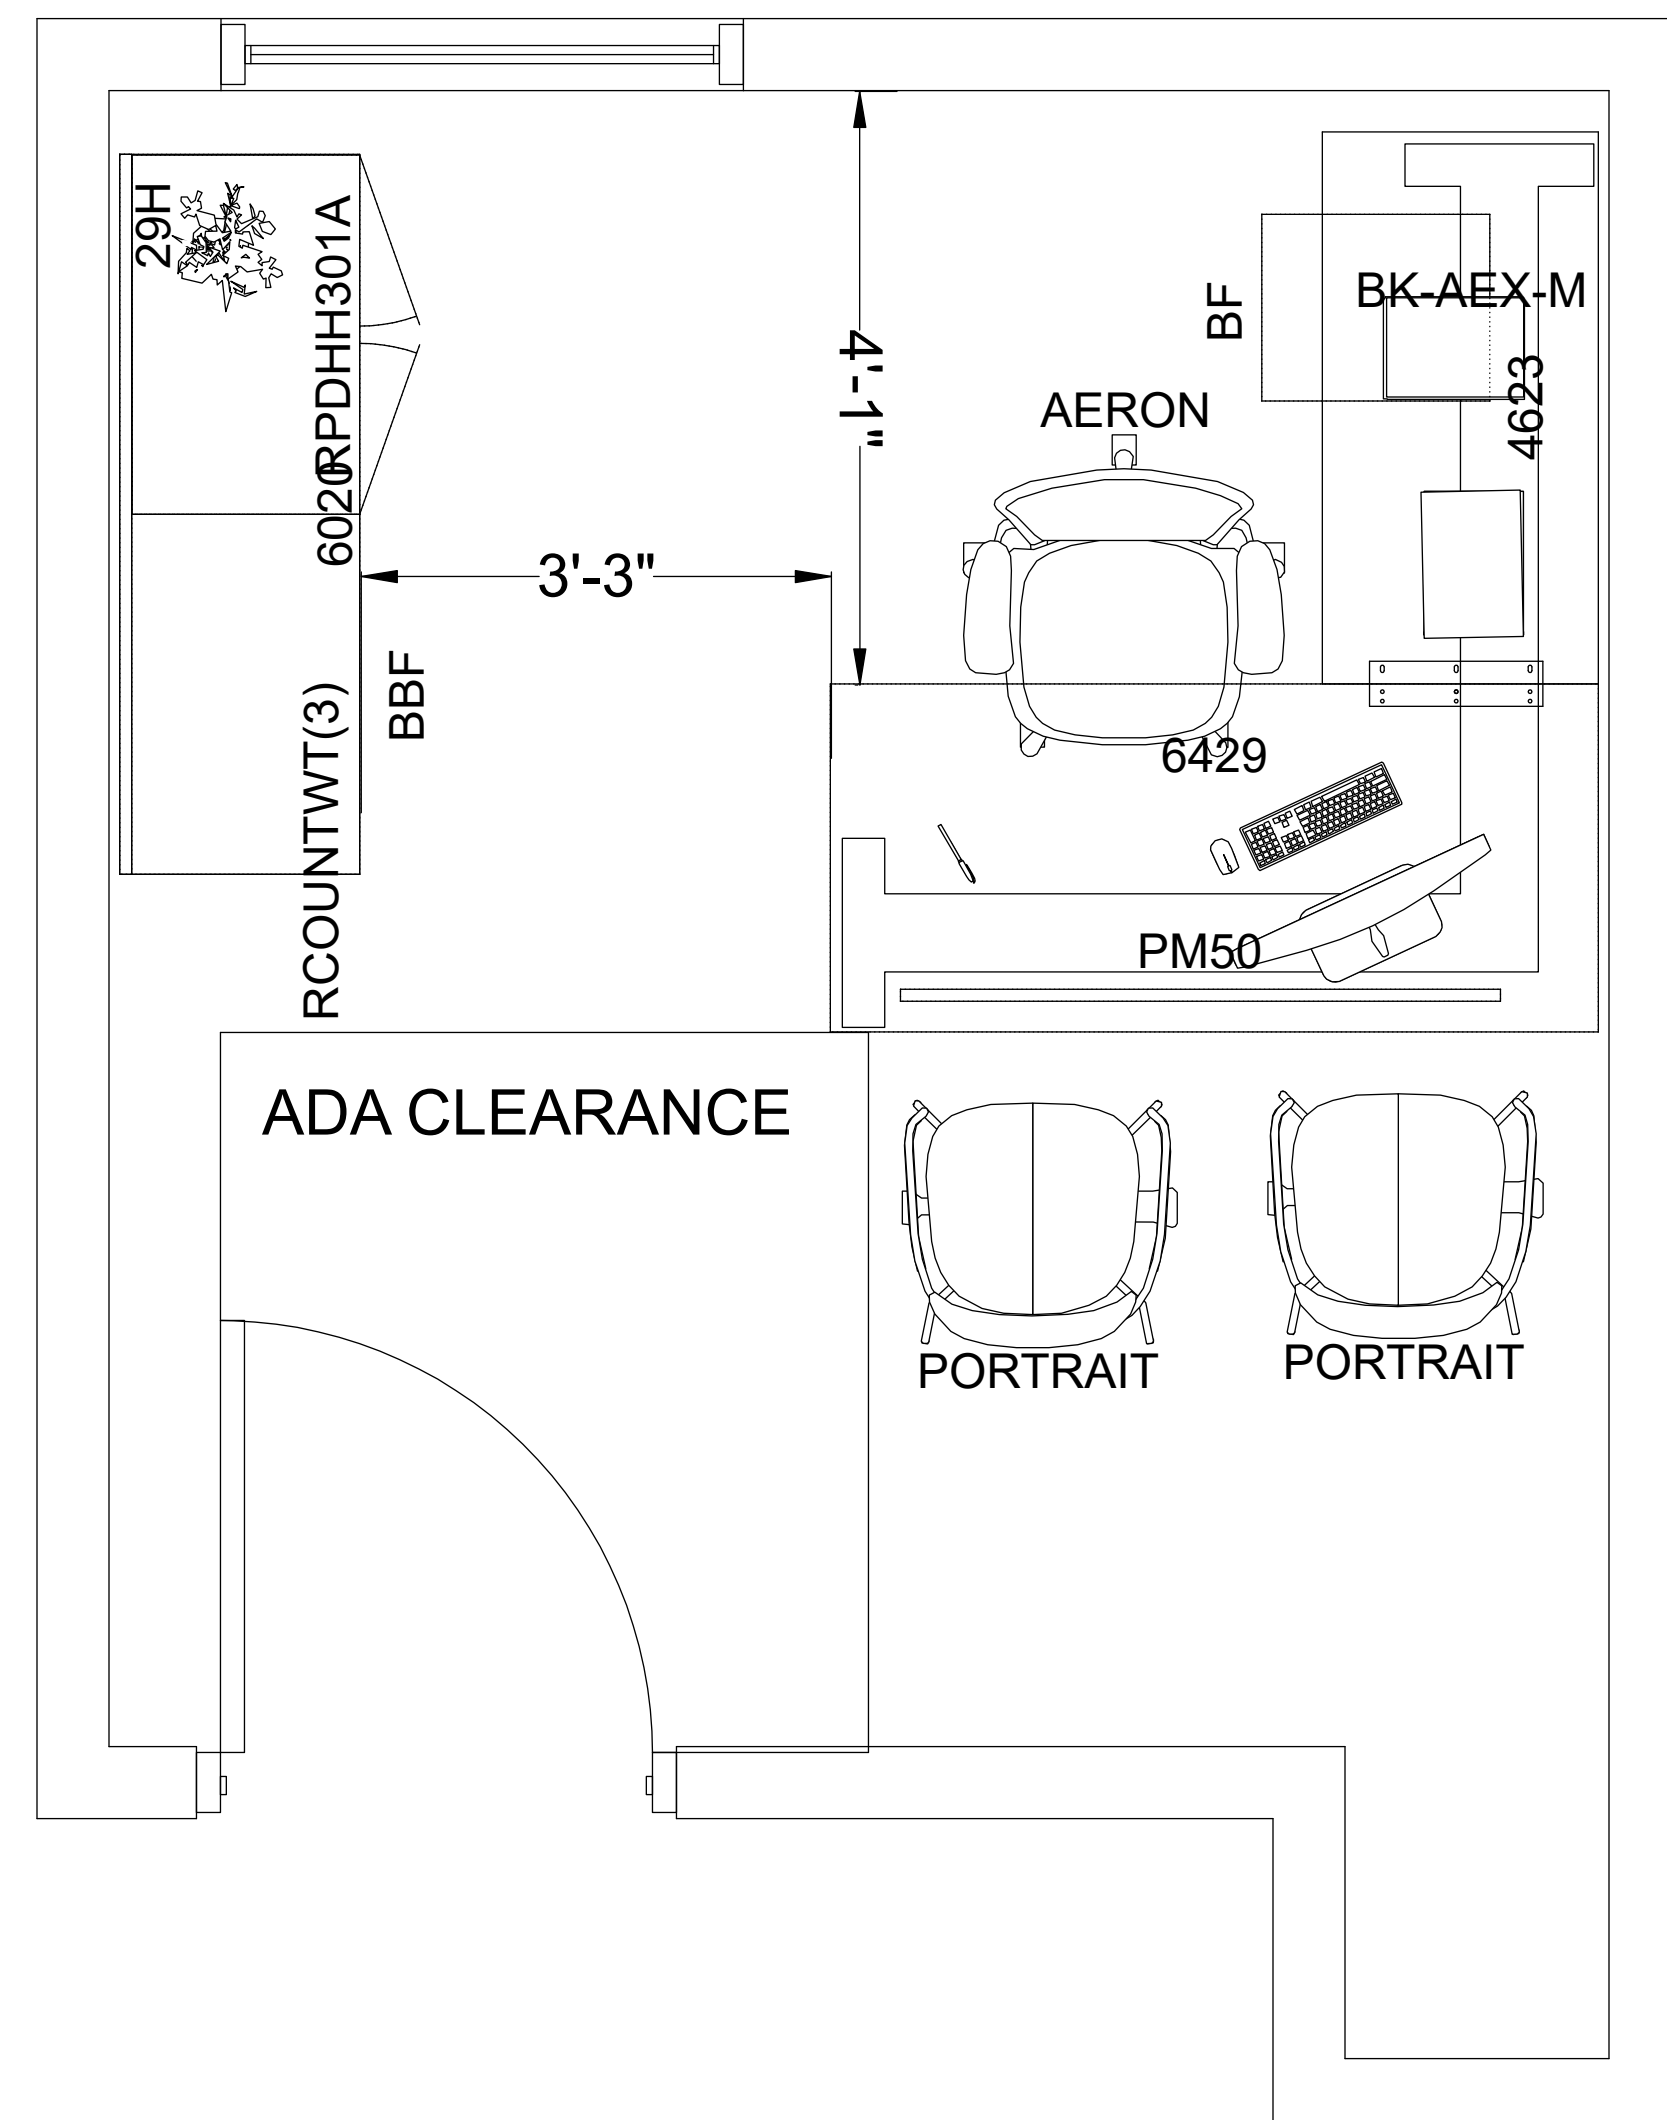


3D View

OFFICE 130



DRAWING TITLE:	Cluster Plan
SCALE:	1"=1'-0"
SHEET #:	IF801.OFFICE

OFFICE 132

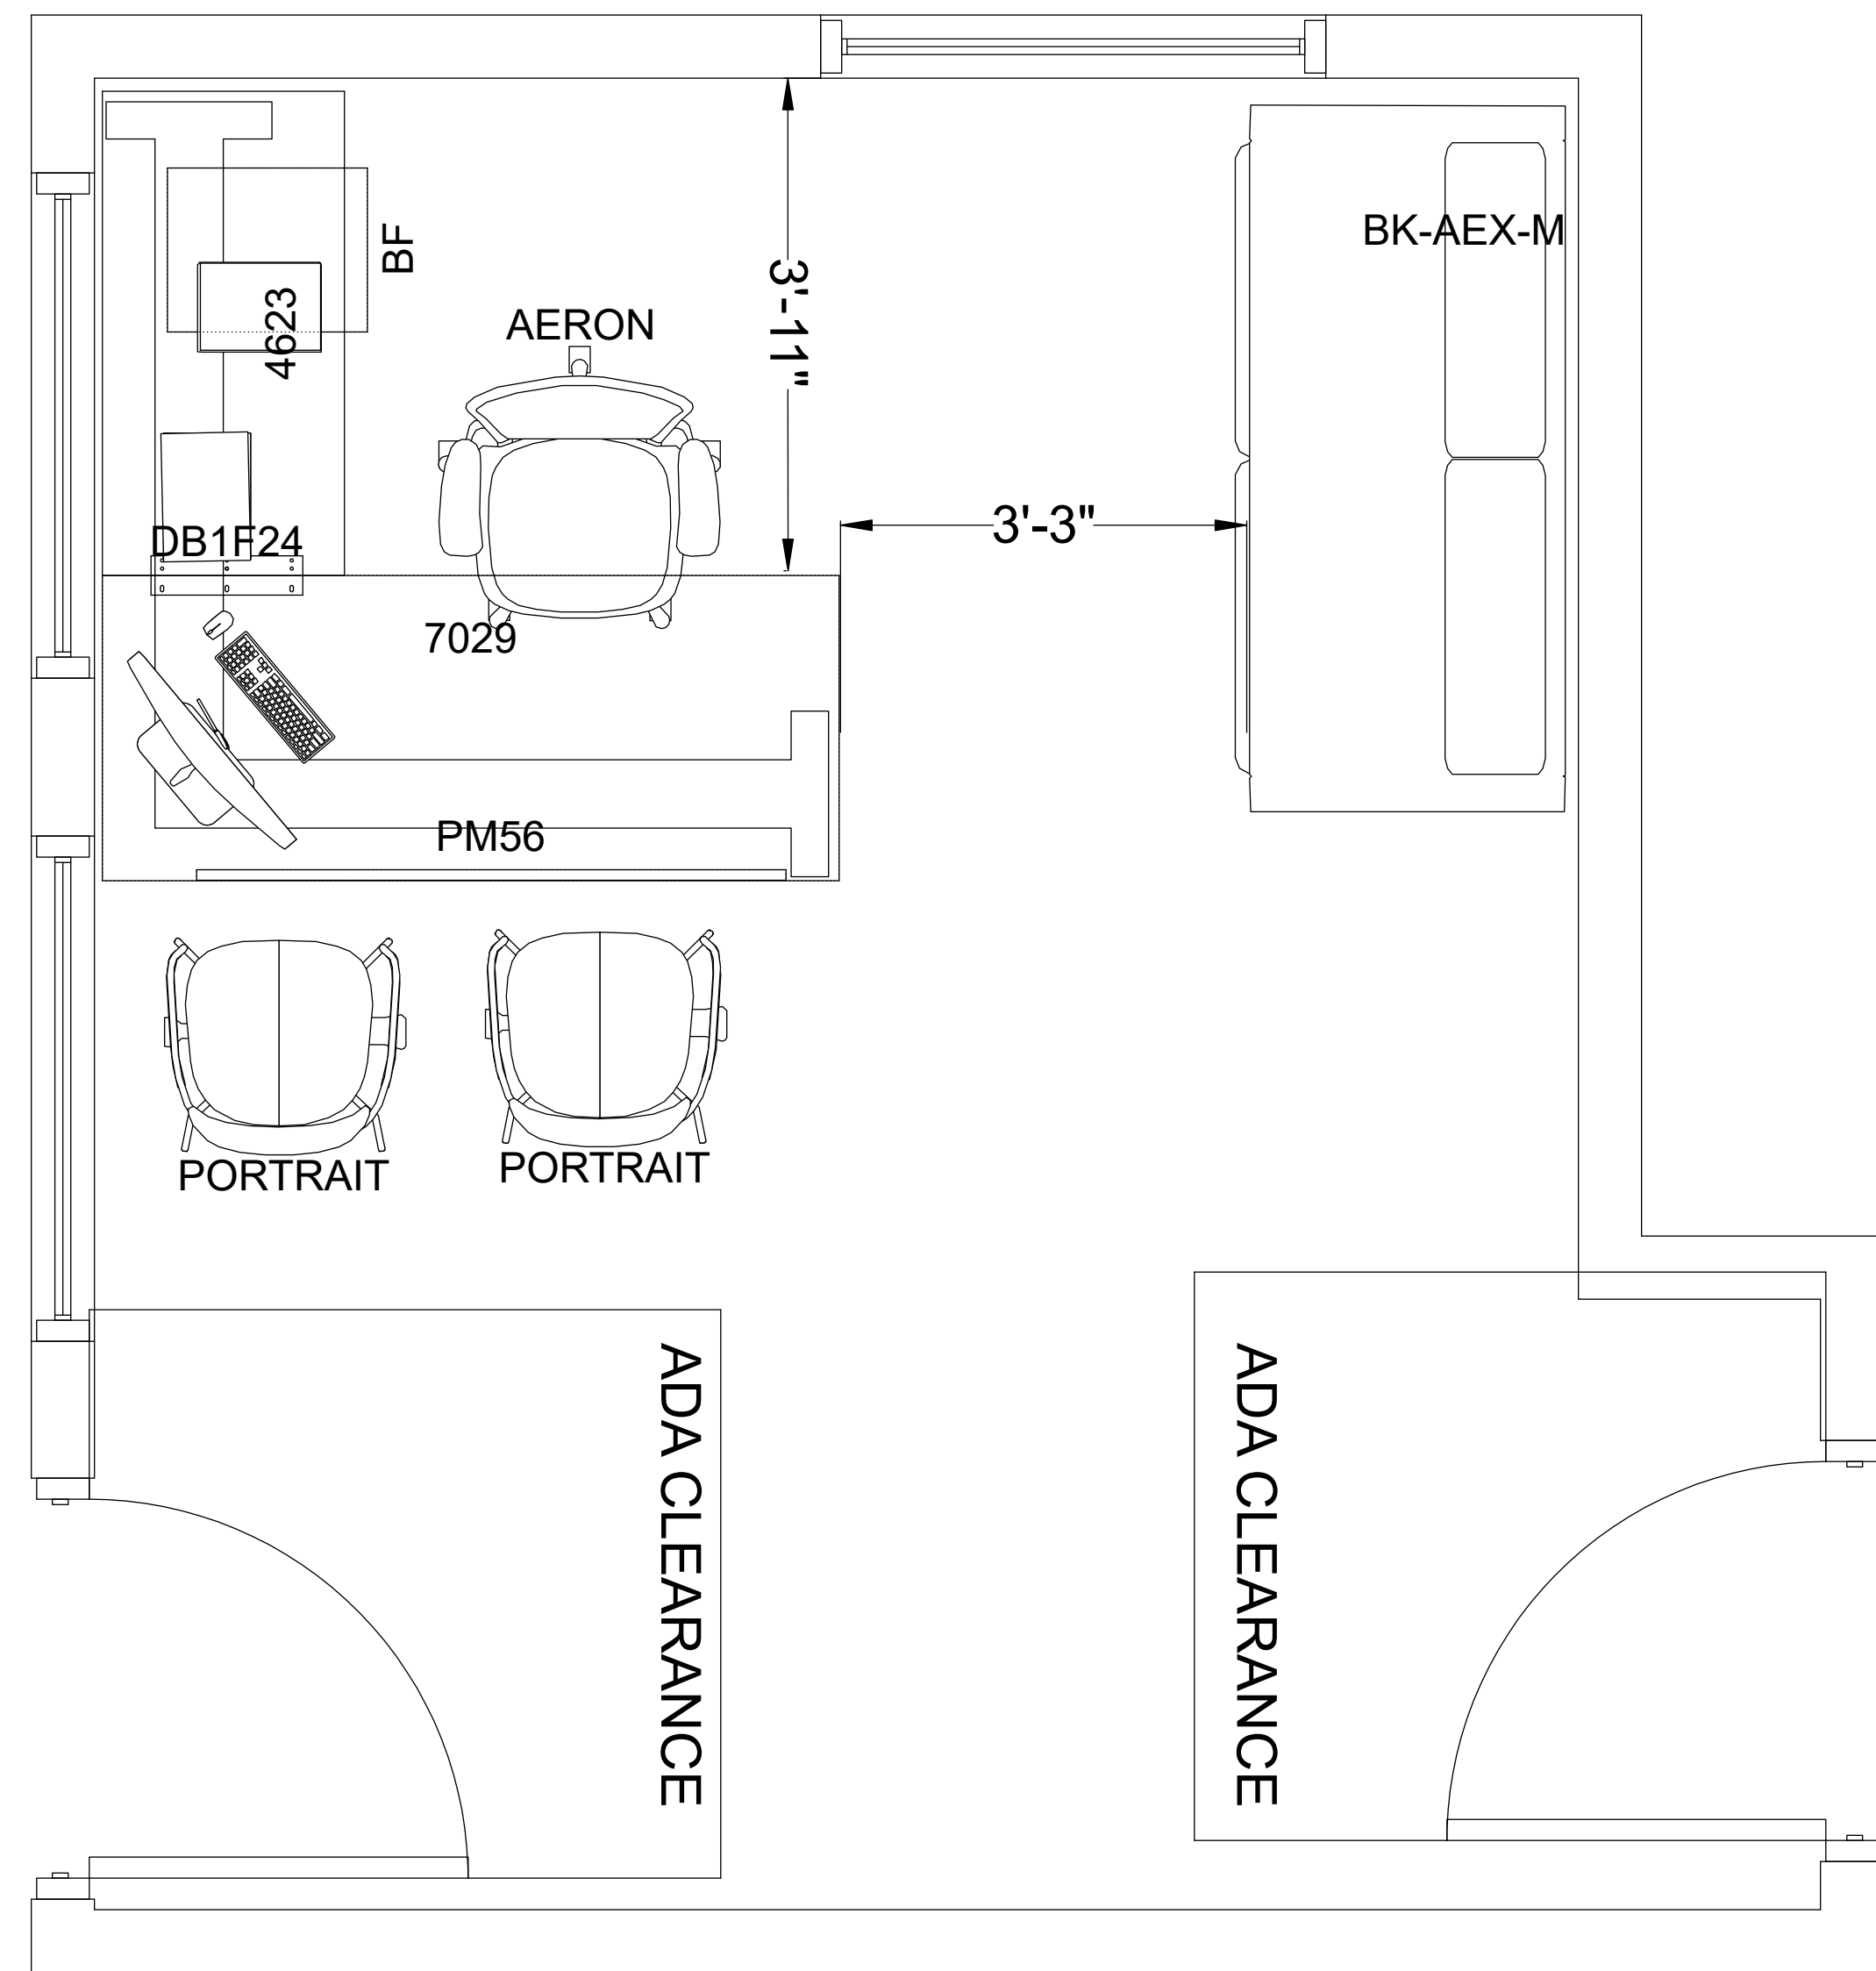

3D View

OFFICE 132

GM


DRAWING TITLE:
Cluster Plan

SCALE:
1"=1'-0"

SHEET #:
IF801.OFFICE

Component Plan

CONF. ROOM

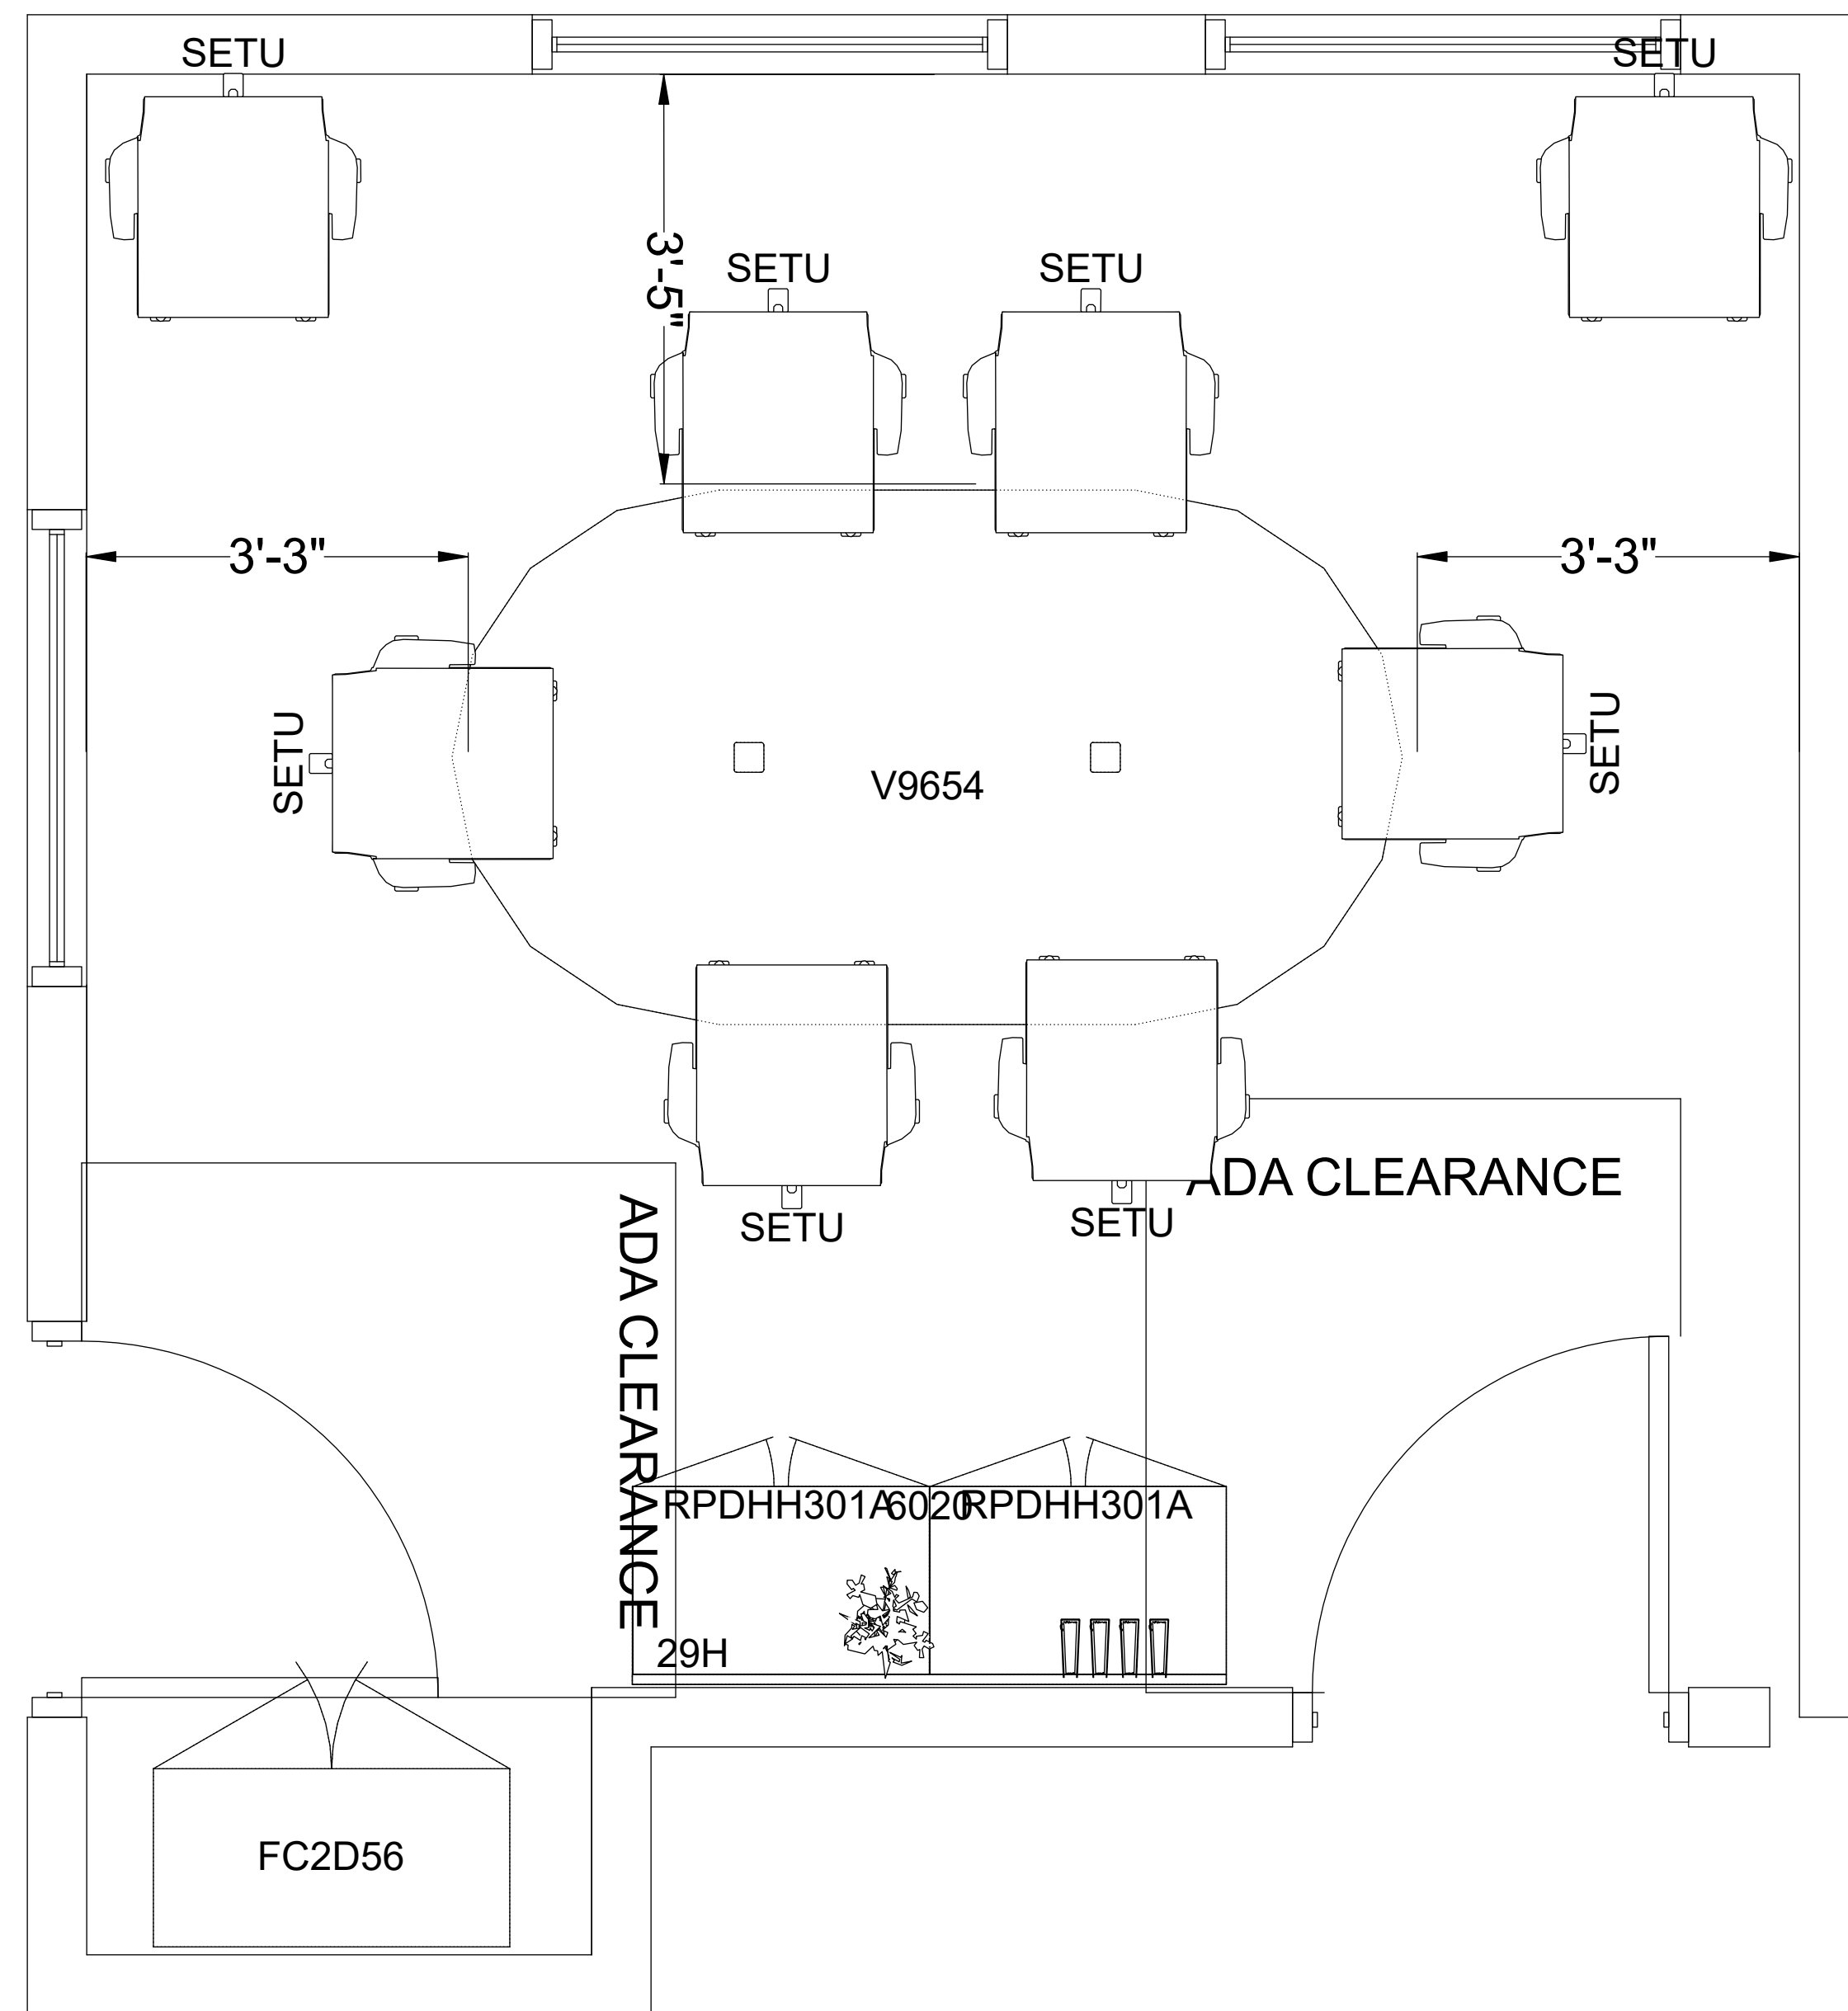

3D View




CONF. RM




DRAWING TITLE:	Cluster Plan
SCALE:	1"=1'-0"
SHEET #:	
	IF801.CONF RM

LOBBY

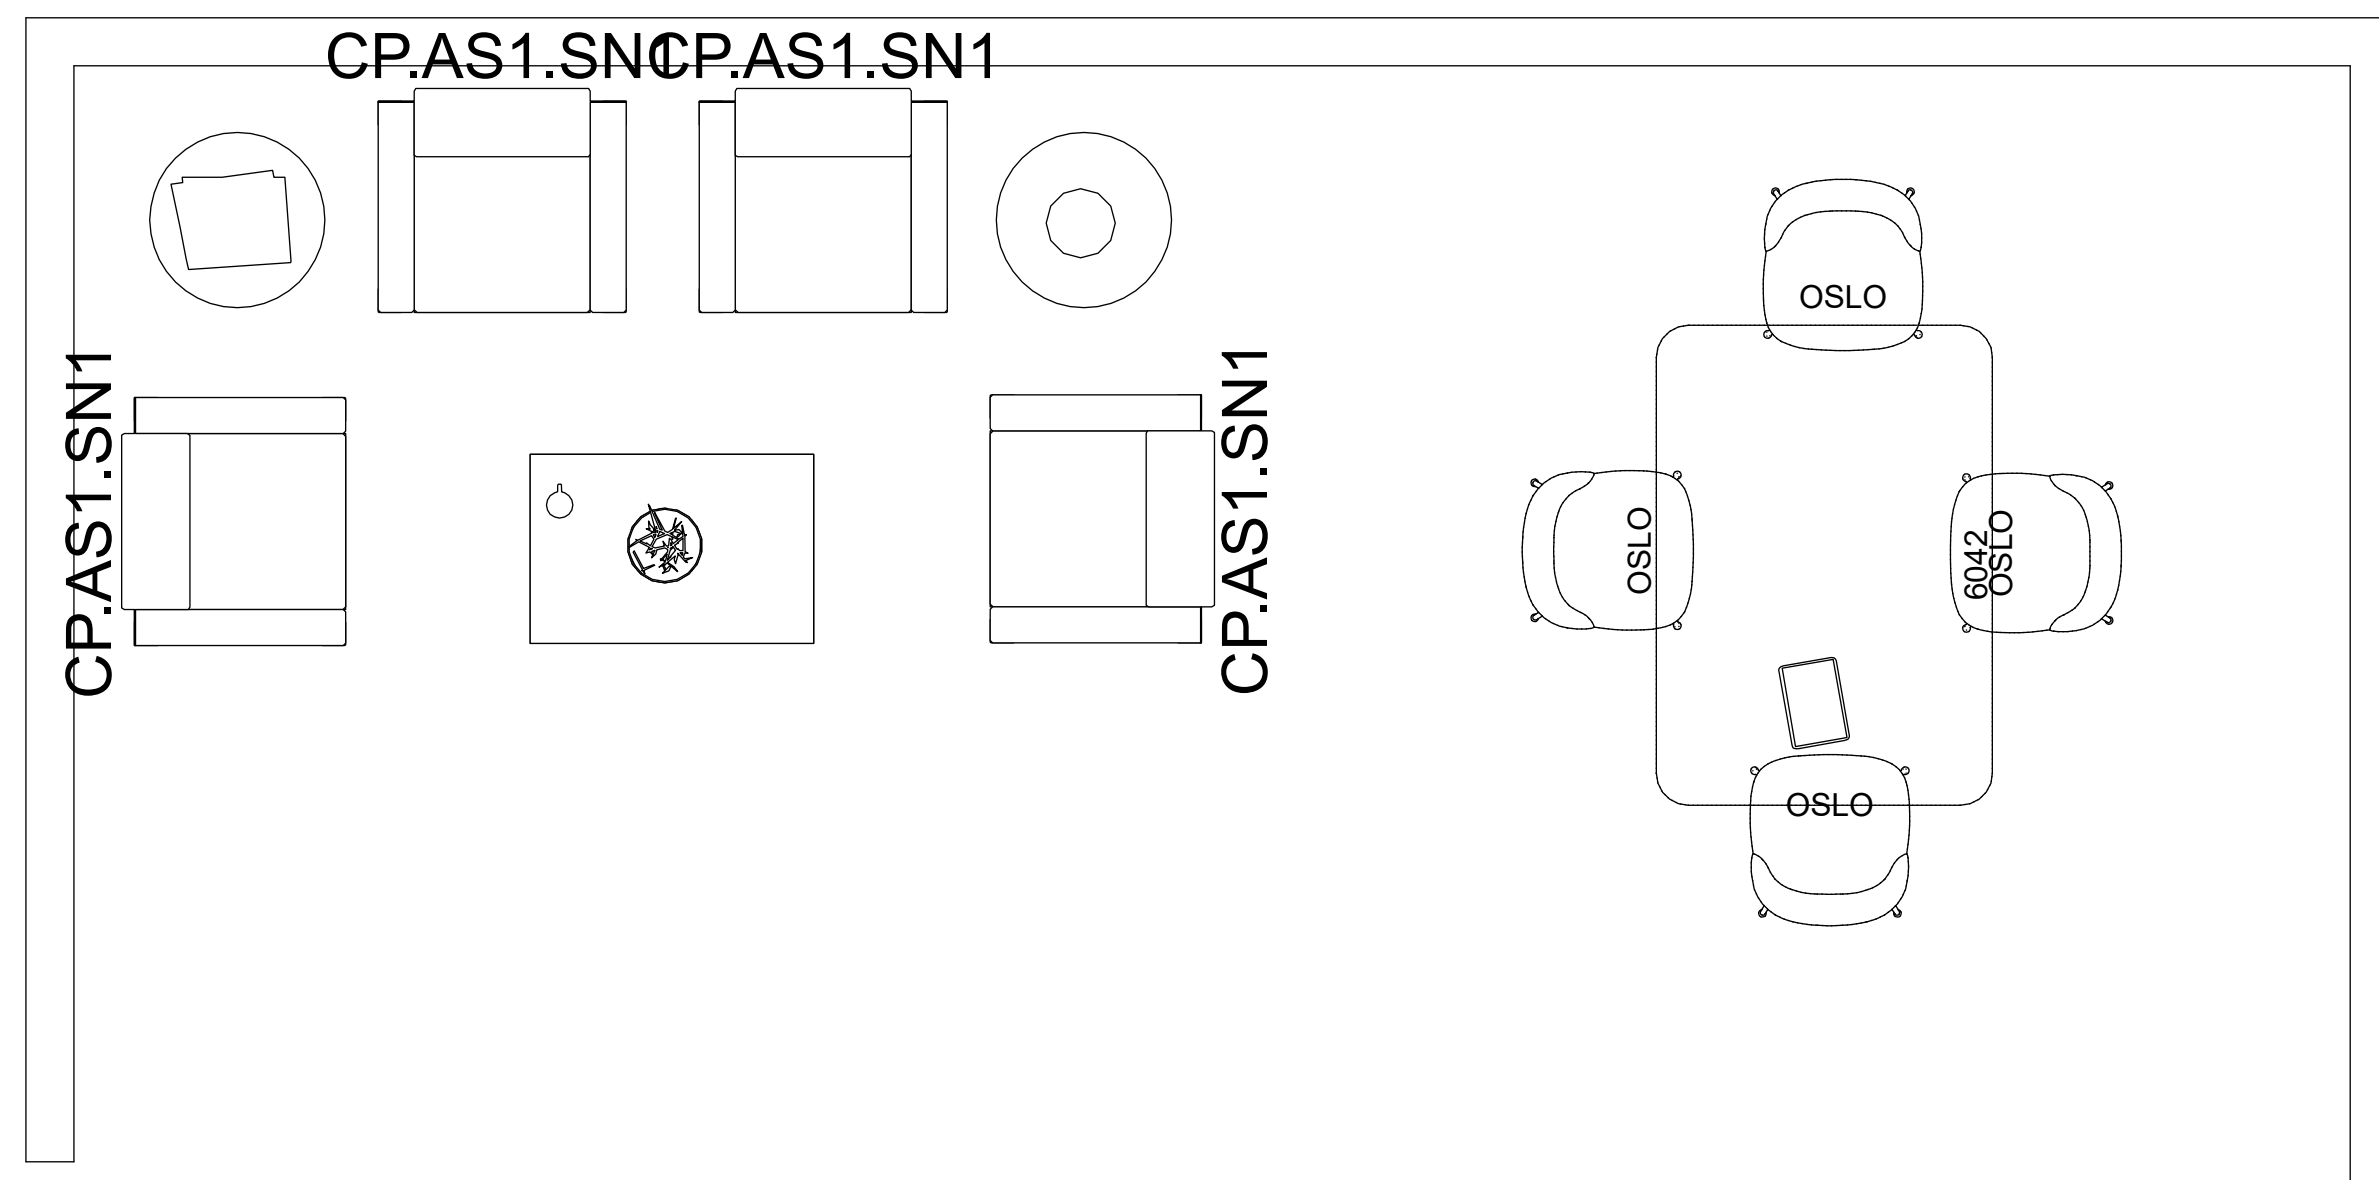


COFFEE AND SIDE TABLES NOT PART OF SCOPE

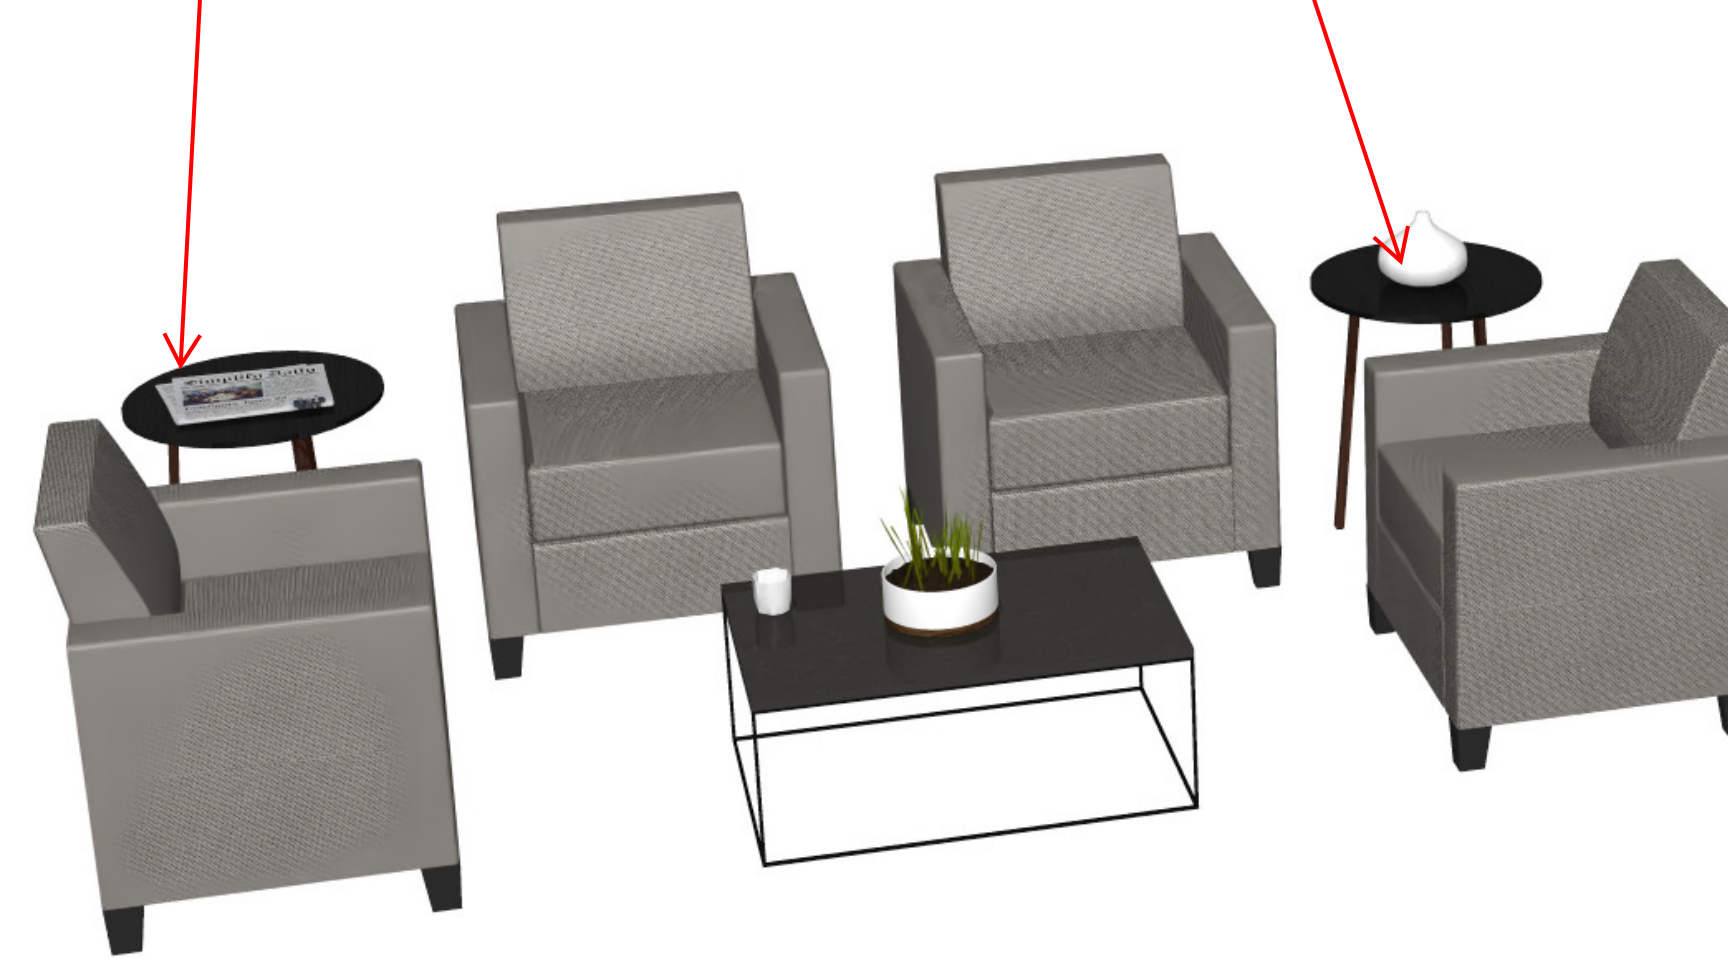

ELEVATE DESKS AND
DESK POWER UNITS

BASEMENT

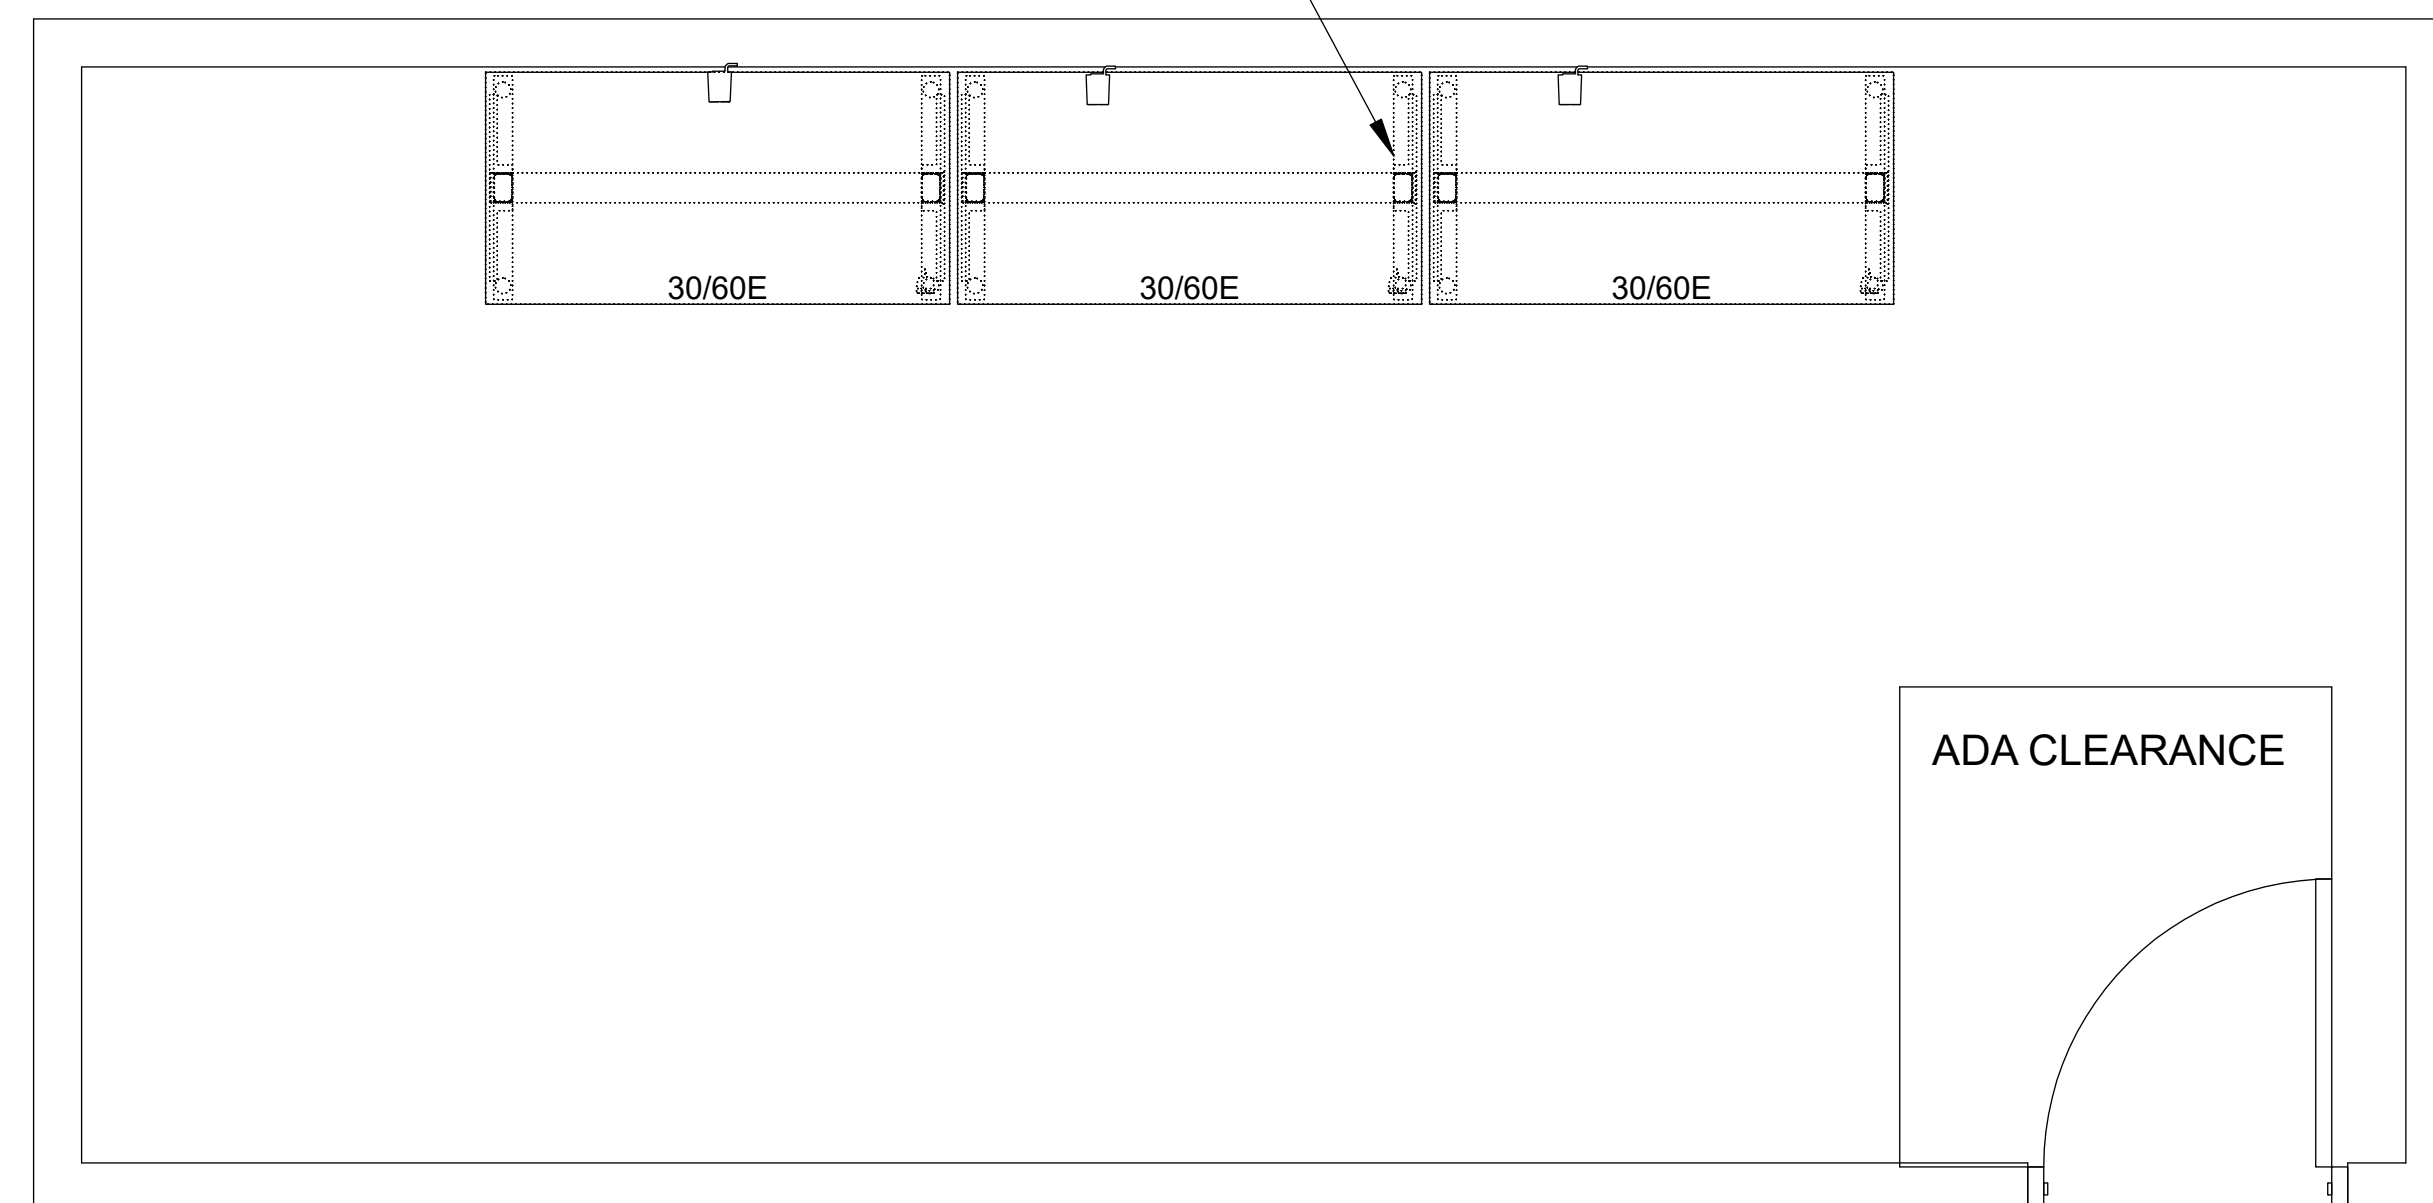


3D View

BASEMENT



DRAWING TITLE:	Cluster Plan
SCALE:	1"=1'-0"
SHEET #:	IF801.BASEM.


Component Plan

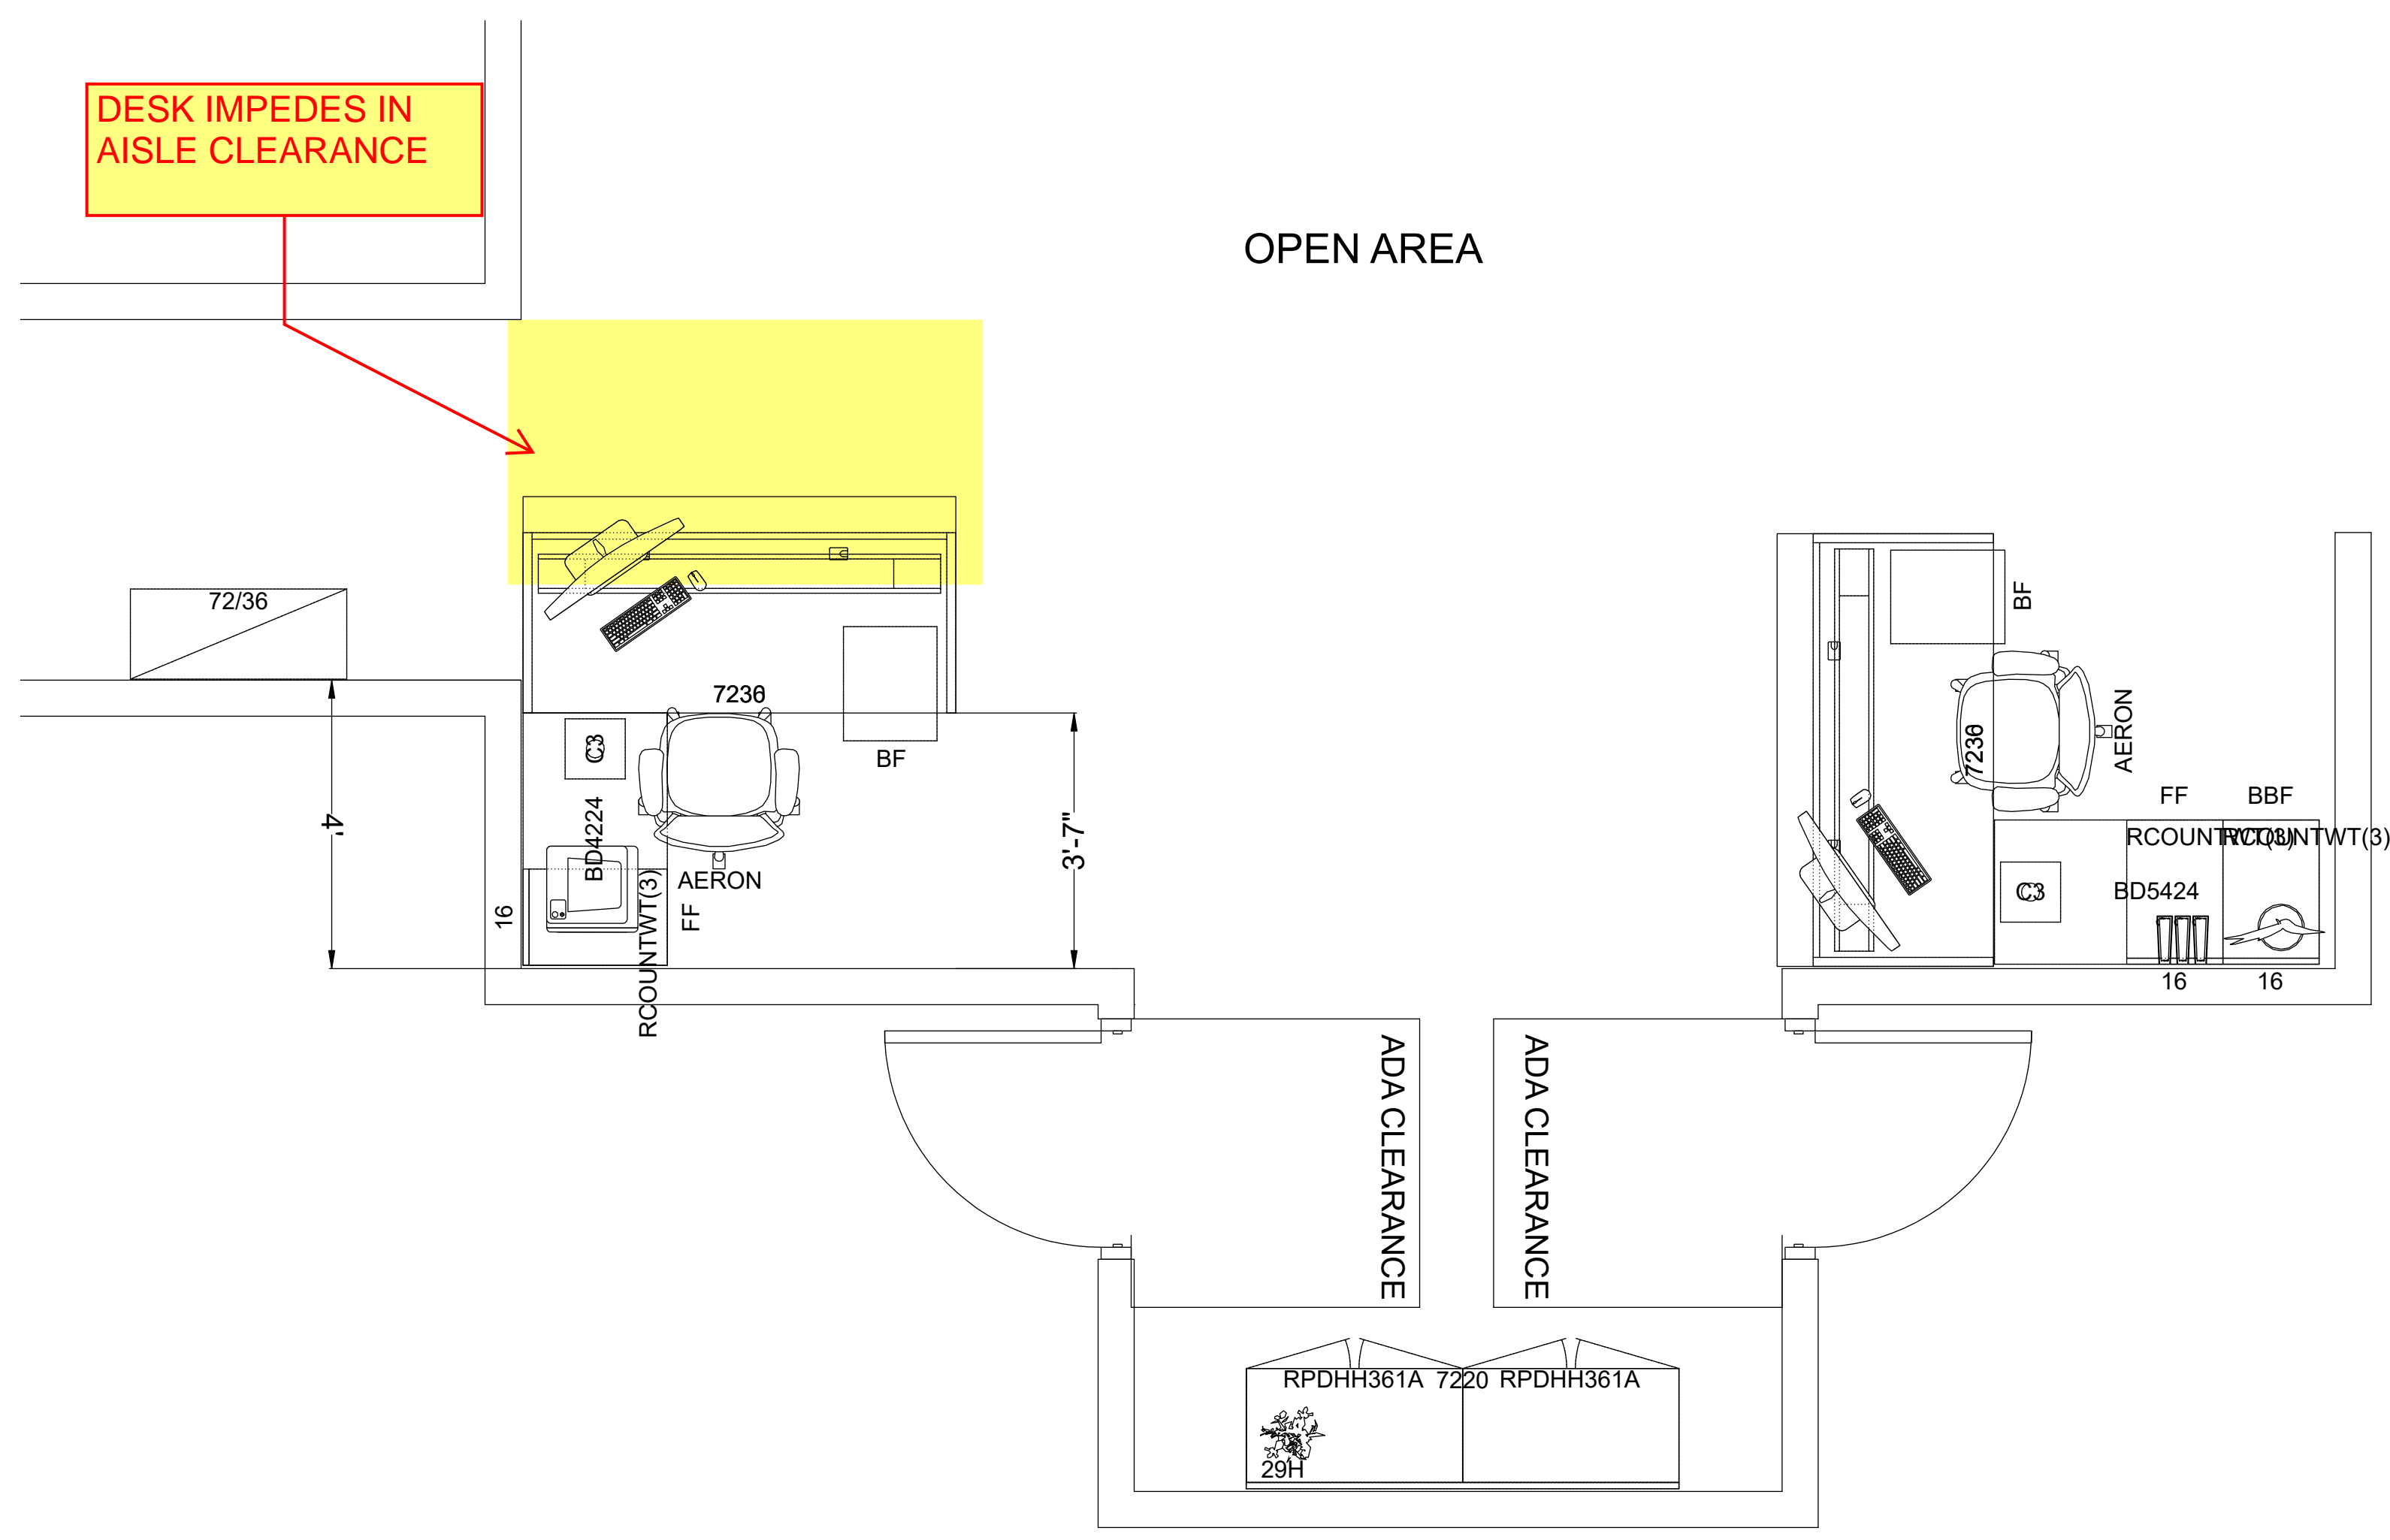

Component Plan

3D View



OPEN AREA



DRAWING TITLE:	Cluster Plan
SCALE:	1"=1'-0"
SHEET #:	IF801.OPEN

CITY OF CARSON
Quote# 216328


BOBBY LENNOX CARSON - SPORTS COMPLEX
OFFICE 129

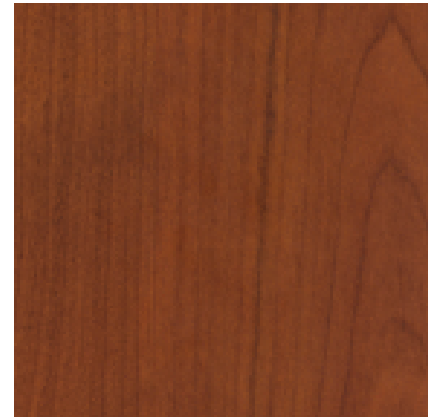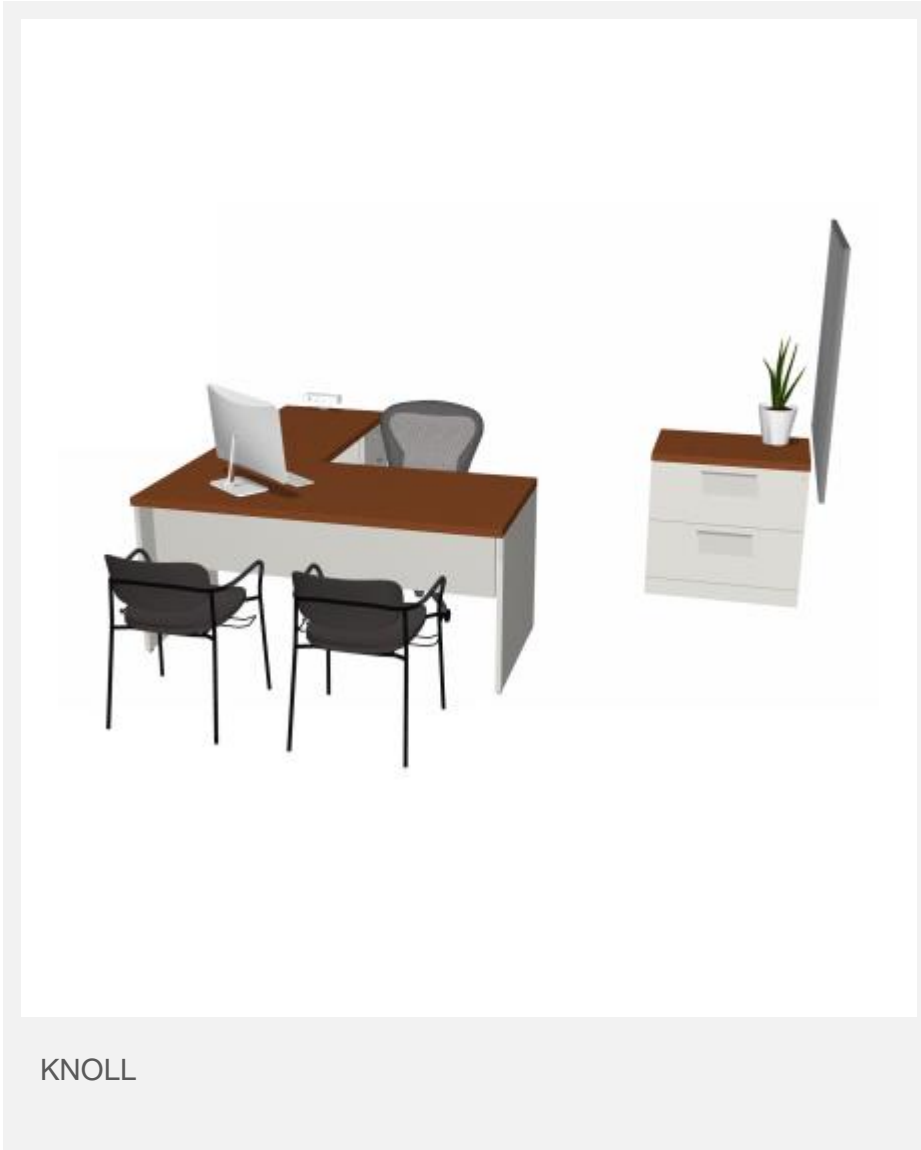

LAMINATE TOP FINISH
124 – MEDIUM CHERRY



STORAGE FINISH
114 – FOLKSTONE GREY

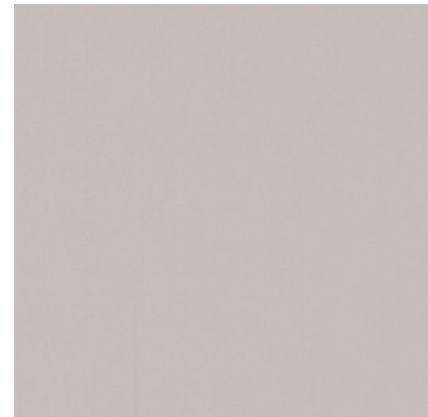

MODESTY PANEL FINISH
114 – FOLKSTONE GREY





BASE FINISH
114 – FOLKSTONE GREY

CITY OF CARSON

Quote# 216328

BOBBY LENNOX CARSON - SPORTS COMPLEX


OFFICE 130

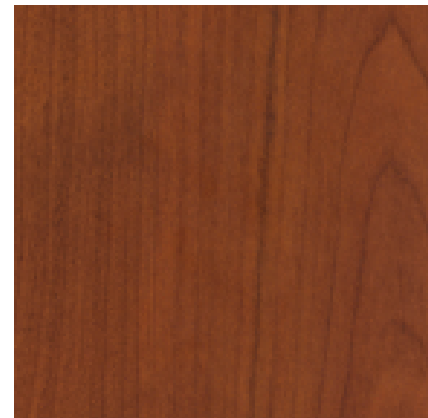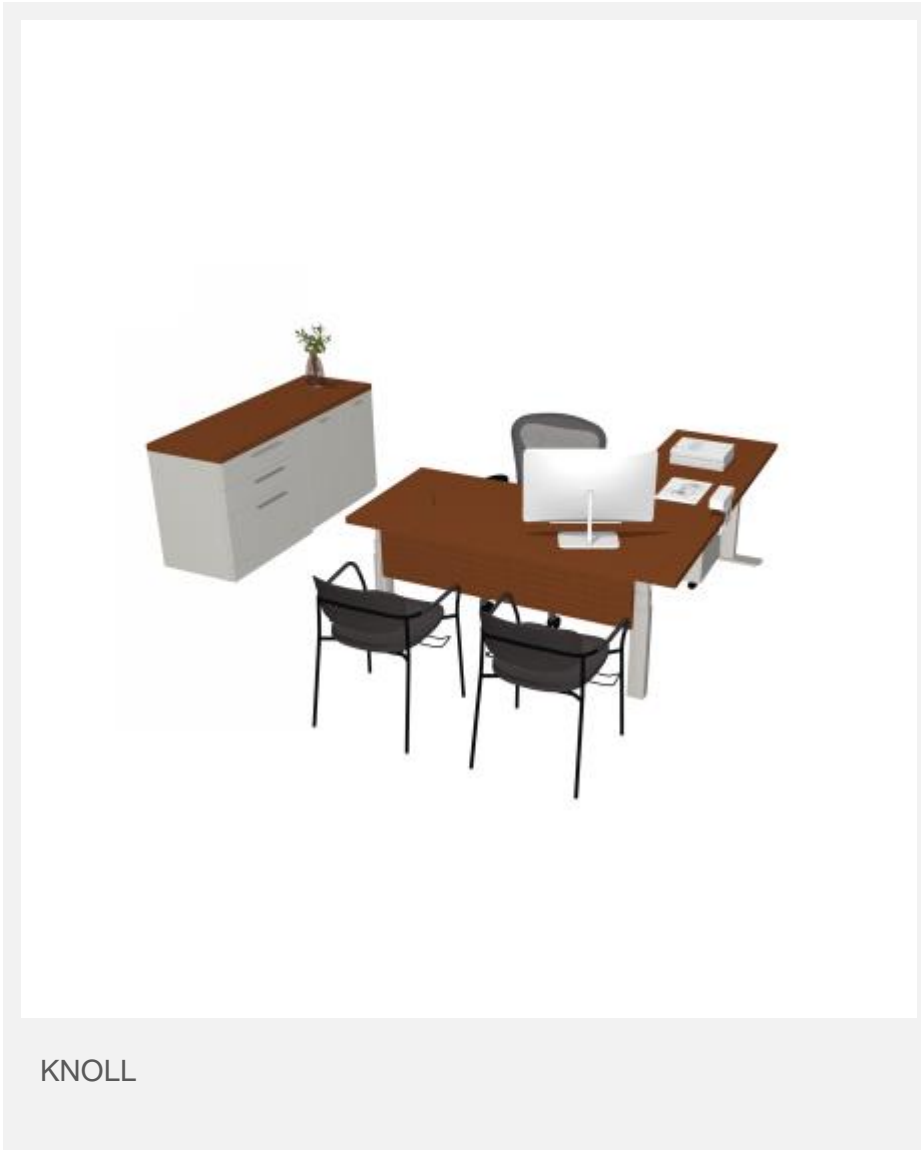


LAMINATE TOP FINISH
124 – MEDIUM CHERRY



STORAGE FINISH
114 – FOLKSTONE GREY

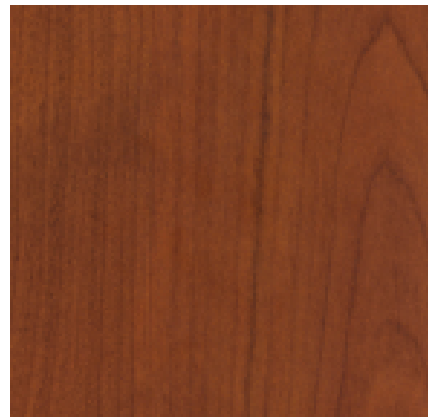



MODESTY PANEL FINISH
124 – MEDIUM CHERRY

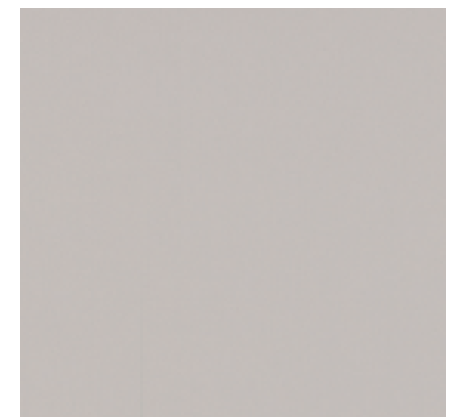

BASE FINISH
114 – FOLKSTONE GREY

CITY OF CARSON
Quote# 216328


BOBBY LENNOX CARSON - SPORTS COMPLEX
OFFICE 132

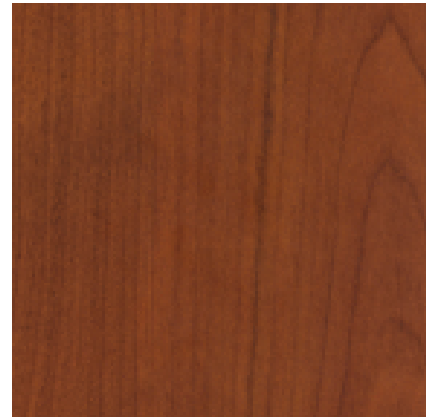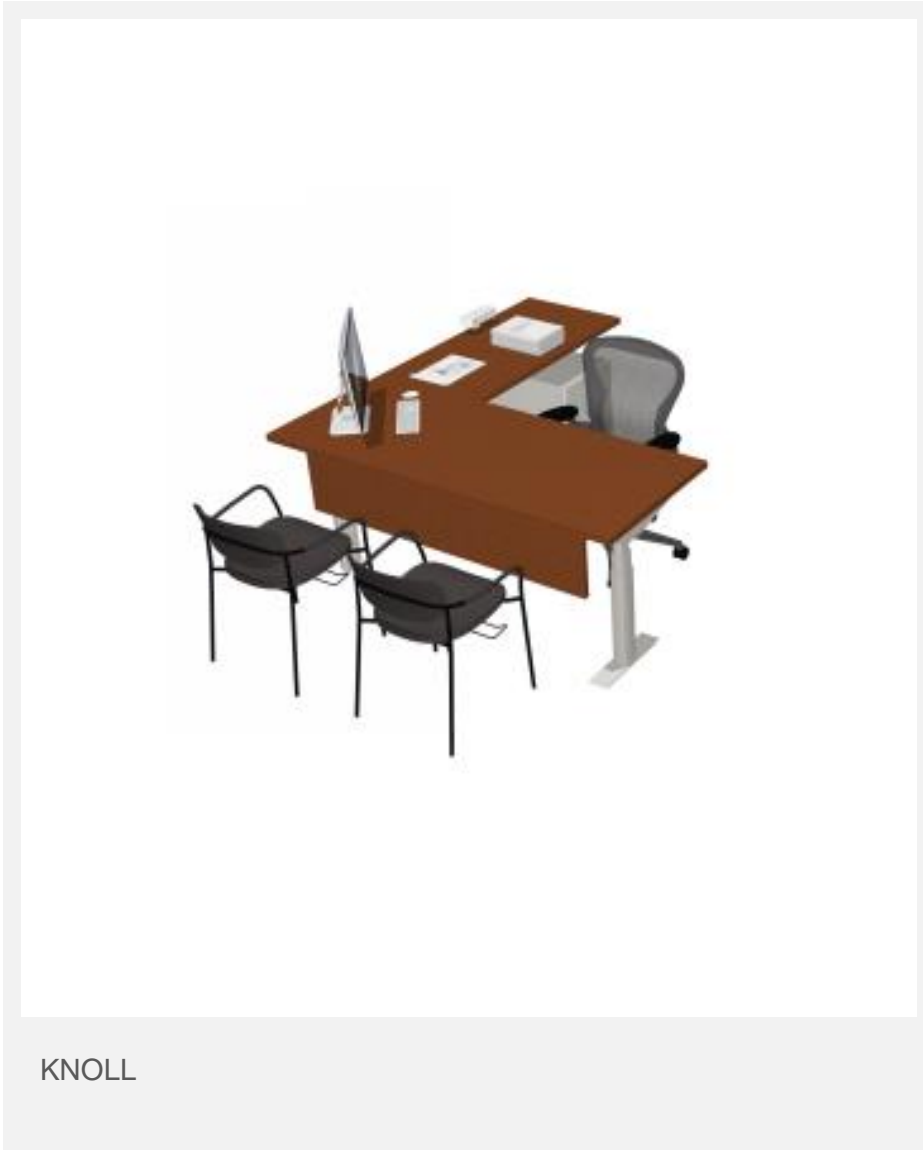

LAMINATE TOP FINISH
124 – MEDIUM CHERRY



STORAGE FINISH
114 – FOLKSTONE GREY

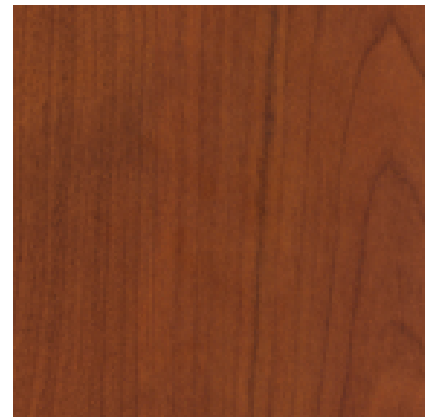



MODESTY PANEL FINISH
124 – MEDIUM CHERRY



BASE FINISH
114 – FOLKSTONE GREY

CITY OF CARSON
Quote# 216328

BOBBY LENNOX CARSON - SPORTS COMPLEX
CONFERENCE ROOM

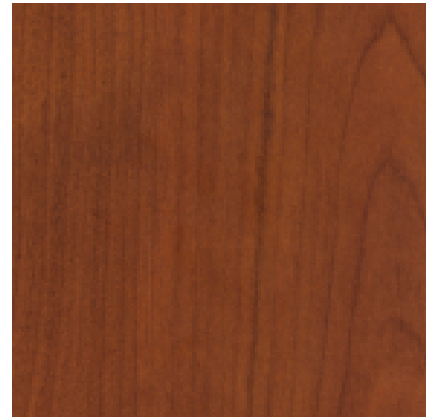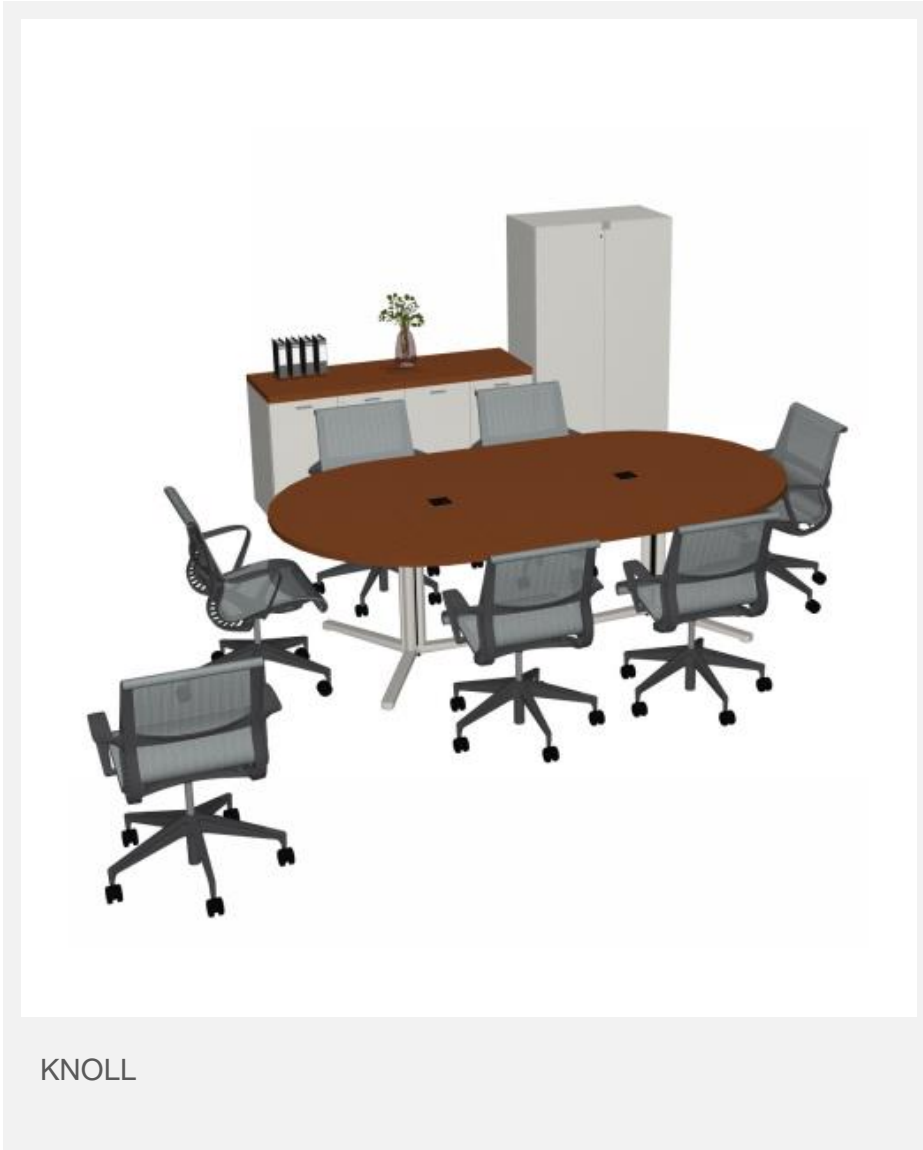

LAMINATE TOP FINISH
124 – MEDIUM CHERRY



STORAGE FINISH
114 – FOLKSTONE GREY




BASE FINISH
114 – FOLKSTONE GREY

CITY OF CARSON
Quote# 216328

BOBBY LENNOX CARSON - SPORTS COMPLEX
CONFERENCE ROOM



HERMAN MILLER
SETU 5 STAR BASE
STANDARD HEIGHT

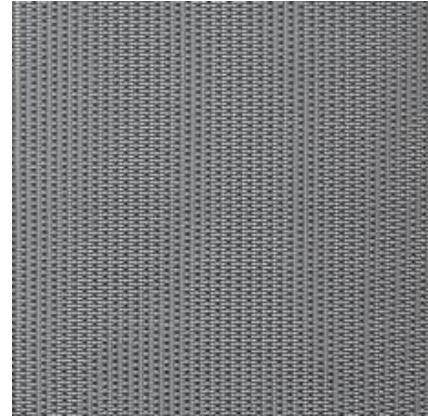

LYRIS SUSPENSION FINISH
26 – SLATE GREY




FRAME FINISH
G1 – GRAPHITE




BASE FINISH
G1 – GRAPHITE

CITY OF CARSON
Quote# 216328

BOBBY LENNOX CARSON - SPORTS COMPLEX
LOBBY

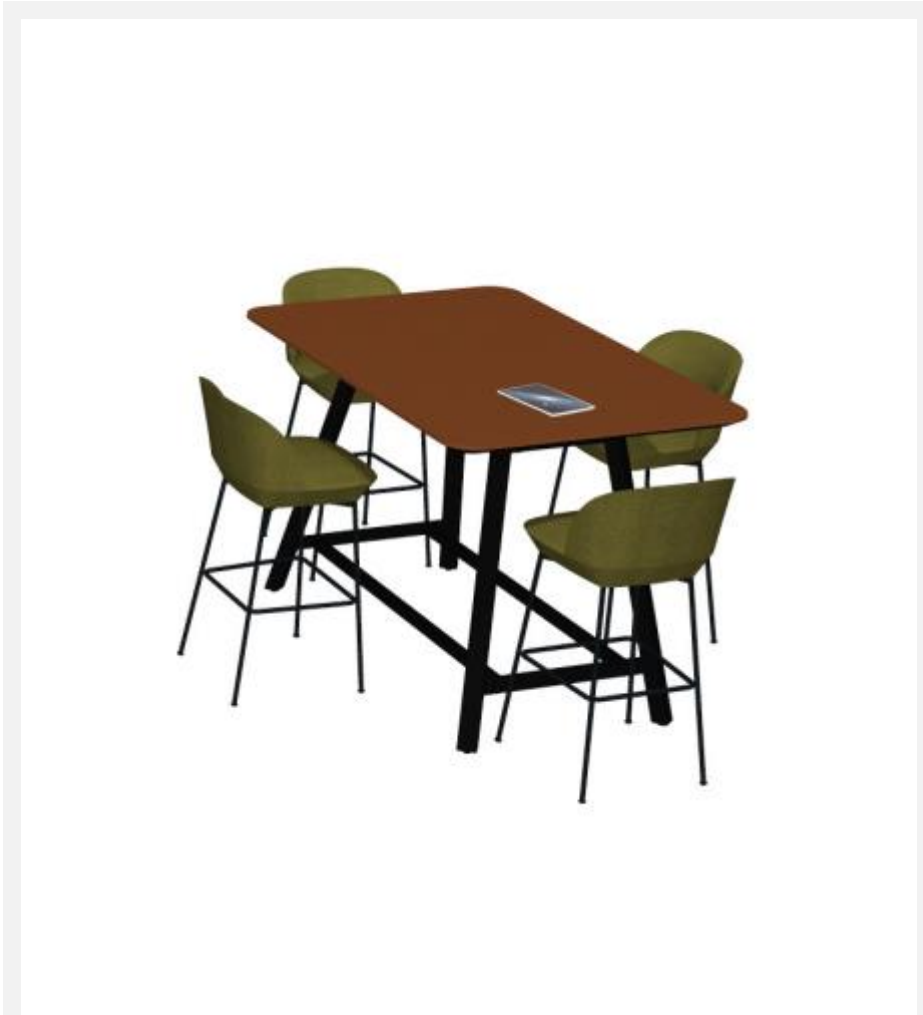

KNOLL
TALL TABLE WITH TAPERED TOP
60Wx42Dx42H

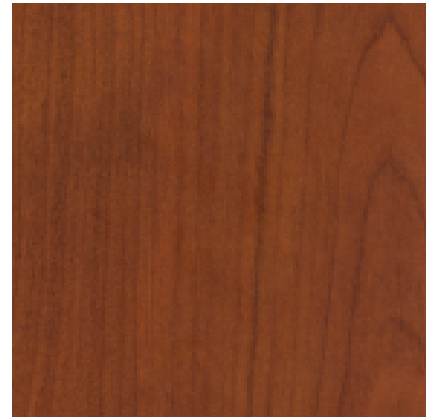

LAMINATE TOP FINISH
124 - MEDIUM CHERRY



BASE FINISH
111 - BLACK

Product images are representational only. Fabrics, finishes and specifications may be different than what is pictured.


Please initial & date
here as approval

CITY OF CARSON
Quote# 216328

BOBBY LENNOX CARSON - SPORTS COMPLEX
LOBBY



MUUTO
OSLO BAR STOOL 23 1/2"

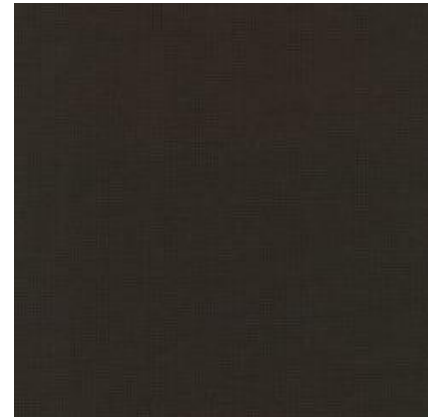

UPHOLSTERY FINISH
M8404291 – SABI



BASE FINISH
BLCK – ANTHRACITE BLACK

CITY OF CARSON
Quote# 216328

BOBBY LENNOX CARSON - SPORTS COMPLEX
LOBBY



UPHOLSTERY FINISH
26-0011053-1257 – ODYSSEY RUE




BASE FINISH
LS1 – BLACK

CITY OF CARSON
Quote# 216328

BOBBY LENNOX CARSON - SPORTS COMPLEX
BASEMENT



KNOLL
WAVE TOP 30x60x24

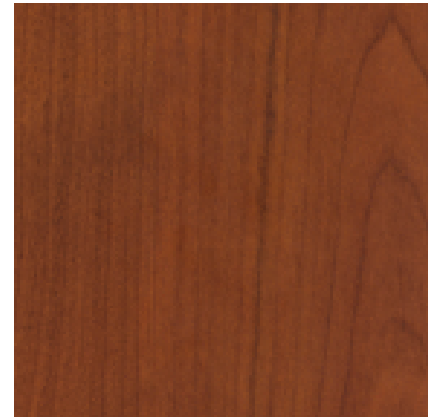


LAMINATE TOP FINISH
124 – MEDIUM CHERRY




BASE FINISH
SILVER

CITY OF CARSON
Quote# 216328


BOBBY LENNOX CARSON - SPORTS COMPLEX

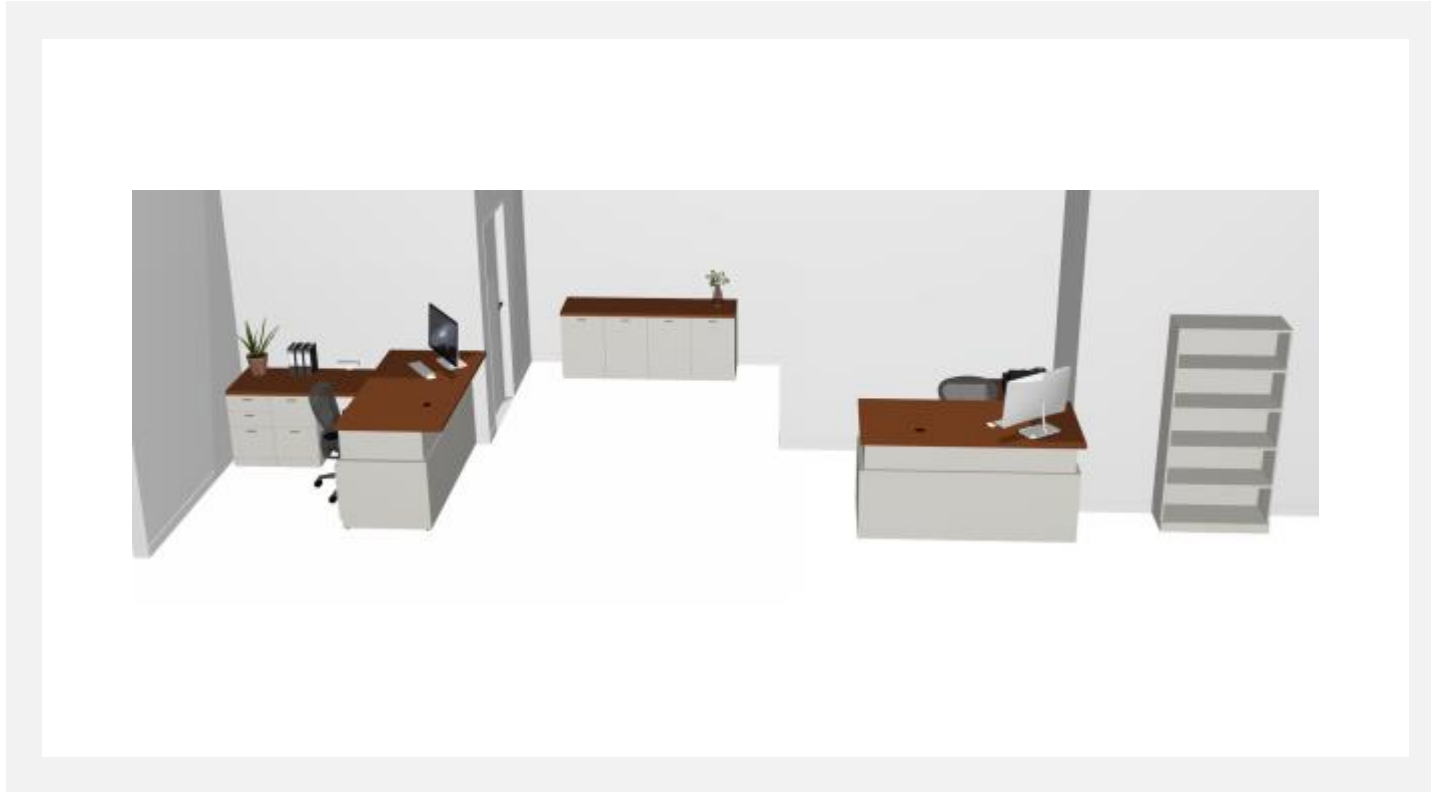


KNOLL

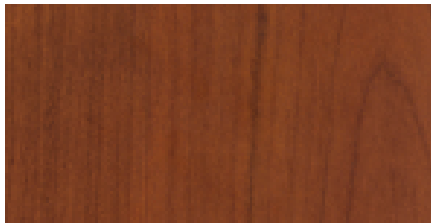


LAMINATE TOP FINISHES
124 – MEDIUM CHERRY

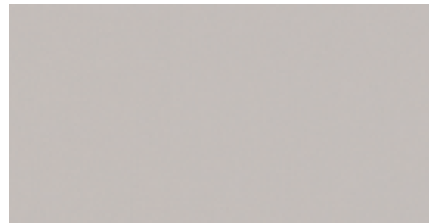

BASE FINISH
114 – FOLKSTONE GREY

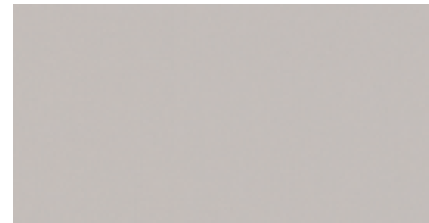


MODESTY PANEL FINISH
114 – FOLKSTONE GREY

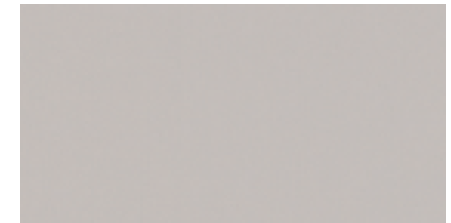

STORAGE FINISH
114 – FOLKSTONE GREY

CITY OF CARSON

Quote# 216328

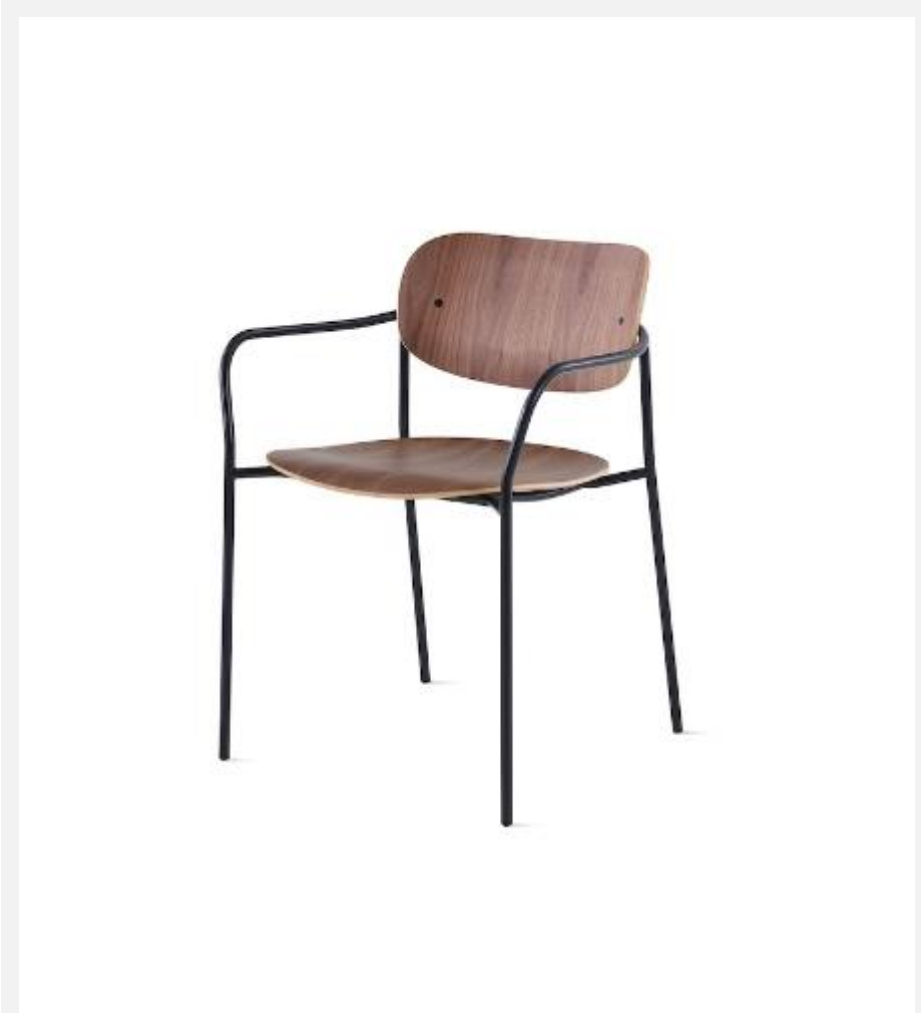

HERMAN MILLER
PORTRAIT CHAIR WITH GANGING BRACKET
[GANGING BRACKET NOT PICTURED]

BOBBY LENNOX CARSON - SPORTS COMPLEX


OFFICE 129 | 130 | 132



SEAT FINISH
1NX23 – PRONE HICKORY



BACK FINISH
3KH02 – FIRMA PANTOMIME

 

BASE FINISH
BK – BLACK

CITY OF CARSON


Quote# 216328

BOBBY LENNOX CARSON - SPORTS COMPLEX

OFFICE 129, 130, 132 | OPEN AREA



HERMAN MILLER
AERON SIZE B

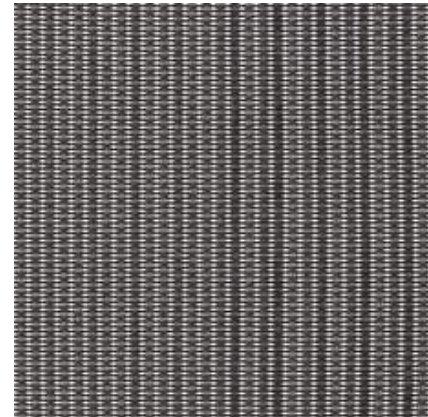

8Z PELLICLE FINISH
G1 – GRAPHITE



ARMPAD FINISH
BK – BLACK



FRAME / BASE FINISH
G1 – GRAPHITE



CHASSIS FINISH
G1 – GRAPHITE



CITY OF CARSON 7/10/2023
 BOBBY LENNOX CARSON - SPORTS 6:05:22 PM
 Quote # 216328
 Department: BASEMENT
 PO #
 Sales Order # Discount %

Item	Qty	Contract	Product	List Price		Sell Price		Discount %
				Unit	Extended	Unit	Extended	
KNOLL								
1	3		RSA603	839.00	2,517.00	271.25	813.75	67.67 %
			Worksurface, Rectangular, 60Wx30Dx1-1/4H N • Grommet Option • No Grommet ~ • auto • No grommet finish necessary (L) • Top Finish Type • TOP: Laminate (CORE) • Laminate Surfac • Core Laminates 124 • Laminate Finish • LAM: Medium Cherry 124 • Edge Band Finis • EDGE: Medium Cherry Tag: BASEMENT					
ELEVATE								
2	3		ELBS	1,444.00	4,332.00	516.23	1,548.69	64.25 %
			Elevate™Height Adjustable Base • Silver Tag: BASEMENT					
3	3		GMWDPW	123.00	369.00	43.97	131.91	64.25 %
			Elevate™Wireless Desk Power • White Tag: BASEMENT					

Product Subtotal: \$2,494.35



CITY OF CARSON 7/10/2023
 BOBBY LENNOX CARSON - SPORTS 6:05:22 PM
 Quote # 216328
 Department: CONF. ROOM
 PO #
 Sales Order # Discount %

Item	Qty	Contract	Product	List Price		Sell Price		Discount %
				Unit	Extended	Unit	Extended	
KNOLL								
1	2	RPDHH301A	R2PDHH301A	2,588.00	5,176.00	836.70	1,673.40	67.67 %
			Access Pedestal with Hinged Doors, 30Wx19Dx28-3/8H, Stepped Base, for 28-3/8" planning					
		(L)	● Case Surface Se ● CASE: Laminate					
		(CORE)	● Laminate Type ● Core Laminates					
		114	● Laminate Core F ● LAM: Folkstone Grey					
		(L)	● Front Surface Se ● FRONT: Laminate					
		(CORE)	● Laminate Type ● Core Laminates					
		114	● Laminate Core F ● LAM: Folkstone Grey					
		F	● Pull Option Sele ● Bar Pull					
		613	● Pull Finish ● PULL: Silver					
		L	● Lock Selection ● Lock Hole Drilled					
		S	● Lock Color ● Silver lock					
		(KEYALIKE)	● Prep for Lock Se ● LOCK: Keyed Alike					
		(LOCK)	● auto ● Specify lock core & key separately					
		Tag: CONF. ROOM						
2	1	V9654	ILTRTSM96544H	3,926.00	3,926.00	1,993.23	1,993.23	49.23 %
			Conference Table, Racetrack, Square Edge, MX-Base, 96Wx54Dx29H, Horizontal Grain					
		S	● Grommet Option ● GROM: (2) Power Square					
		111	● Grommet Finish ● PAINT: Jet Black (smooth)					
		(L)	● Top Finish Type ● TOP: Laminate					
		124	● Top Laminate Fil ● LAM: Medium Cherry					
		124	● Edgeband Finish ● EDGE: Medium Cherry					
		114T	● Column Finish ● PAINT: Folkstone Grey (textured)					
		114T	● Foot Finish ● PAINT: Folkstone Grey (textured)					
		Tag: CONF. ROOM						
HERMANMILLER								
3	8	SETU	CQ51MA	1,307.00	10,456.00	695.19	5,561.52	46.81 %
			+Chr,Setu Multipurpose,5-star base,std-ht range,lyris suspension seat/bck,ribbon arms					
		G1	● Frame Finish ● +graphite					
		G1	● Base Finish ● +graphite					
		HCC	● Casters/Glides ● +2 1/2" caster, low roll resistance, black yoke, hard floors or carpet					
		NNN	● Bumper ● +none					
		4W	● Suspension Mat ● +lyris 2-Pr Cat 1					
		26	● 4W_Colors ● +lyris 2 slate grey					
		Tag: CONF. ROOM						
KNOLL								



CITY OF CARSON

7/10/2023

BOBBY LENNOX CARSON - SPORTS

6:05:22 PM

Quote # 216328

Department: CONF. ROOM

PO #

Sales Order #

Discount %

Item	Qty	Contract	Product	List Price		Sell Price		Discount %
				Unit	Extended	Unit	Extended	
KNOLL								
4	1	72/36	YSFC2D5636LL	4,757.00	4,757.00	1,537.94	1,537.94	67.67 %
			Enclosed Shelf Wood Cabinet, Two Doors, 36W 18D 56H, with Lock, laminate case and front					
			114	• Laminate Case/End Panel	• CASE: Folkstone Grey			
			114	• Laminate Front Panel	• SHELF: Folkstone Grey			
			O	• Pull Type Selection	• PULL: Loop Pull			
			613	• Pull Finish	• PULL: Silver			
			(KEYALIKE)	• Prep for Lock Selection	• LOCK: Keyed Alike			
			(LOCK)	• auto	• Specify lock core & key separately			
			Tag: CONF. ROOM					
5	1	6020	RSD601	815.00	815.00	263.49	263.49	67.67 %
			Worksurface, Rectangular, 60Wx20Dx1-1/2H					
			N	• Grommet Option	• No Grommet			
			~	• auto	• No grommet finish necessary			
			(L)	• Top Finish Type	• TOP: Laminate			
			(CORE)	• Laminate Surface	• Core Laminates			
			124	• Laminate Finish	• LAM: Medium Cherry			
			124	• Edge Band Finish	• EDGE: Medium Cherry			
			Tag: CONF. ROOM					
6	1	29H	RBDH60MF	699.00	699.00	225.99	225.99	67.67 %
			Modesty Panel, 60Wx28-3/8H, Flush Cantilevered, for 28-3/8" planning					
			(L)	• Surface Selection	• Laminate			
			114	• Laminate Finish	• LAM: Folkstone Grey			
			Tag: CONF. ROOM					
7	1	CC40	ILTCC4015	254.00	254.00	128.96	128.96	49.23 %
			Islands Collection, Conference Tables, MX-Base, Cable Cover Tray, 40Wx15D					
			GRY	• Paint Finish	• Light Grey			
			Tag: CONF. ROOM					
8	2	RPDHH301A	ILEPSPPPUBC	1,078.00	2,156.00	547.30	1,094.60	49.23 %
			Power Square Desktop Outlet, 3 Power/1 Dual USB, Corded, Black					
			Tag: CONF. ROOM					
9	1		KSPEC4CH	.00	.00	.00	.00	68.02 %
			Set of 4 cores/keys (chrome)					
			Tag: CONF. ROOM					



CITY OF CARSON 7/10/2023
 BOBBY LENNOX CARSON - SPORTS 6:05:22 PM
 Quote # 216328
 Department: CONF. ROOM
 PO #
 Sales Order # Discount %

Item	Qty	Contract	Product	List Price		Sell Price	
				Unit	Extended	Unit	Extended

Product Subtotal: \$12,479.13



CITY OF CARSON 7/10/2023
 BOBBY LENNOX CARSON - SPORTS 6:05:24 PM
 Quote # 216328
 Department: LOBBY
 PO #
 Sales Order # Discount %

Item	Qty	Contract	Product	List Price		Sell Price		Discount %
				Unit	Extended	Unit	Extended	
SITONIT								
1	4		CP.AS1.SN1	2,156.00	8,624.00	1,053.85	4,215.40	51.12 %
			COMPOSIUM, SHARP SEATING, CLUB 34H X 31W X 28D					
		LS1	• Foot Style	• Standard Plastic in Black				
		~	• Tablet Arm	• No Tablet Arm				
		~	• Wood Arm	• No Arm Cap				
		BS1	• Back Style	• Square				
		~	• Seat Options	• No Seat Option				
		~	• Moisture Barrier	• No Moisture Barrier				
		~	• CAL 133 Option	• No CAL 133				
		~	• Power Location	• No Power				
		~	• Finishes	• No Stain				
		USU	• Fabric Option	• Single Upholstered				
		FG3	• Club, Single Upr	• Fabric/Vinyl Grade 3				
		ODYSSEY	• Fabric Grade 3	• Odyssey Standard Color Selection				
		26-0011053-1257	• Odyssey Color S	• Odyssey Rue				
		SV1	• Valance Style	• Full Valance				
		P1	• Packaging	• Fully assembled in carton				
		Tag: LOBBY						
KNOLL								
2	1	6042	UTTT604242HH	5,344.00	5,344.00	2,846.75	2,846.75	46.73 %
			Tall Table with Tapered Top, 60Wx42Dx42H, with Hook Holes					
		(LAMINATE)	• Top Finish Type	• TOP: Laminate				
		124	• Laminate Finish	• LAM: Medium Cherry				
		124	• Edgeband Finish	• EDGE: Medium Cherry				
		111	• Underedge Finis	• UNDEREDGE: Jet Black				
		111T	• Paint Finish	• PAINT: Jet Black				
		(PAINTED)	• Leg Finish Type	• LEG: Painted				
		111T	• Leg Finish	• LEG: Jet Black				
		Tag: LOBBY						
3	4	OSLO	MOSLSTBU	1,150.00	4,600.00	934.84	3,739.36	18.71 %
			Oslo Bar Stool, 29-1/2", Upholstered Seat					
		BLCK	• Base Finish	• BASE: Anthracite Black				
		(M8404)	• Upholstery Selec	• FABRIC: Sabi (B)				
		M8404291	• Sabi Color Selec	• COL: 291				
		Tag: LOBBY						



CITY OF CARSON 7/10/2023
 BOBBY LENNOX CARSON - SPORTS 6:05:24 PM
 Quote # 216328
 Department: LOBBY
 PO #
 Sales Order # Discount %

Item	Qty	Contract	Product	List Price		Sell Price	
				Unit	Extended	Unit	Extended

Product Subtotal: \$10,801.51



CITY OF CARSON

7/10/2023

BOBBY LENNOX CARSON - SPORTS

6:05:25 PM

Quote # 216328

Department:

OPEN AREA

PO #

Sales Order #

Discount %

Item	Qty	Contract	Product	List Price		Sell Price		Discount %
				Unit	Extended	Unit	Extended	
ELEVATE								
1	2		GMSPW Elevate™ Surge Protector	82.00	164.00	29.32	58.64	64.25 %
			• White					
			Tag: OPEN AREA					
2	1		GMWDPW Elevate™ Wireless Desk Power	123.00	123.00	43.97	43.97	64.25 %
			• White					
			Tag: OPEN AREA					
HERMANMILLER								
3	2	AERON	AER1B11PW +Work Chair, New Aeron, B Size, Low-Hgt Range Adj, Std Tlt, Fixed Arms, Non-Uphst Armpads	1,756.00	3,512.00	873.43	1,746.86	50.26 %
		SZS	• Back Support Op					
		G1	• +basic back support					
		G1	• Frame Finish					
		G1	• +graphite					
		G1	• Chassis Finish					
		G1	• +graphite					
		BB	• Base Finish					
		BB	• +graphite					
		BK	• Casters/Glides					
		BK	• +2 1/2" hard caster, black yoke, carpet only					
		231	• Armpad Finish					
		231	• +black					
		03	• 8Z Pellicle					
		03	• +8Z Pellicle-Pr Cat 1					
		03	• 231_Colors					
		03	• +8Z Pellicle graphite					
			Tag: OPEN AREA					
4	2		G1331. +Cord Cleat 2/Pkg	32.00	64.00	9.85	19.70	69.23 %
			•					
			Tag: OPEN AREA					
KNOLL								
5	2	BF	RMDH311R Raised Mobile Pedestal, Box/File, 16Wx19Dx22-3/8H	2,395.00	4,790.00	774.30	1,548.60	67.67 %
		(L)	• Case Surface Se					
		(CORE)	• CASE: Laminate					
		114	• Laminate Type					
		114	• Core Laminates					
		(L)	• Laminate Core F					
		(CORE)	• LAM: Folkstone Grey					
		114	• Front Surface Se					
		(L)	• FRONT: Laminate					
		(CORE)	• Laminate Type					
		114	• Core Laminates					
		M	• Laminate Core F					
		M	• LAM: Folkstone Grey					
		F	• Interior Selector					
		F	• INT: Metal					
		613	• Pull Option Sele					
		613	• Bar Pull					
		L	• Pull Finish					
		L	• PULL: Silver					
		S	• Lock Selection					
		S	• Lock Hole Drilled					
		(KEYALIKE)	• Lock Color					
		(KEYALIKE)	• Silver lock					
		(LOCK)	• Prep for Lock Se					
		(LOCK)	• LOCK: Keyed Alike					
		(LOCK)	• auto					
		(LOCK)	• Specify lock core & key separately					
			Tag: OPEN AREA					



CITY OF CARSON

7/10/2023

BOBBY LENNOX CARSON - SPORTS

6:05:25 PM

Quote # 216328

Department: OPEN AREA

PO #

Sales Order #

Discount %

Item	Qty	Contract	Product	List Price		Sell Price		Discount %	
				Unit	Extended	Unit	Extended		
KNOLL									
6	2	FF	RP162K	2,012.00	4,024.00	650.48	1,300.96	67.67 %	
			Pedestal, File/File, 16Wx23Dx28-3/8H, Flush Base, for 28-3/8" planning						
		(L)	• Case Surface Se	• CASE: Laminate					
		(CORE)	• Laminate Type	• Core Laminates					
		114	• Laminate Core F	• LAM: Folkstone Grey					
		(L)	• Front Surface Se	• FRONT: Laminate					
		(CORE)	• Laminate Type	• Core Laminates					
		114	• Laminate Core F	• LAM: Folkstone Grey					
		M	• Interior Selector	• INT: Metal					
		F	• Pull Option Sele	• Bar Pull					
		613	• Pull Finish	• PULL: Silver					
		L	• Lock Selection	• Lock Hole Drilled					
		S	• Lock Color	• Silver lock					
		(KEYALIKE)	• Prep for Lock Se	• LOCK: Keyed Alike					
		(LOCK)	• auto	• Specify lock core & key separately					
		Tag: OPEN AREA							
7	1	BBF	RP162J	2,147.00	2,147.00	694.13	694.13	67.67 %	
			Pedestal, Box/Box/File, 16Wx23Dx28-3/8H, Flush Base, for 28-3/8" planning						
		(L)	• Case Surface Se	• CASE: Laminate					
		(CORE)	• Laminate Type	• Core Laminates					
		114	• Laminate Core F	• LAM: Folkstone Grey					
		(L)	• Front Surface Se	• FRONT: Laminate					
		(CORE)	• Laminate Type	• Core Laminates					
		114	• Laminate Core F	• LAM: Folkstone Grey					
		M	• Interior Selector	• INT: Metal					
		F	• Pull Option Sele	• Bar Pull					
		613	• Pull Finish	• PULL: Silver					
		L	• Lock Selection	• Lock Hole Drilled					
		S	• Lock Color	• Silver lock					
		(KEYALIKE)	• Prep for Lock Se	• LOCK: Keyed Alike					
		(LOCK)	• auto	• Specify lock core & key separately					
		Tag: OPEN AREA							



CITY OF CARSON

7/10/2023

BOBBY LENNOX CARSON - SPORTS

6:05:25 PM

Quote # 216328

Department: OPEN AREA

PO #

Sales Order #

Discount %

Item	Qty	Contract	Product	List Price		Sell Price		Discount %
				Unit	Extended	Unit	Extended	
KNOLL								
8	2	RPDHH361A	R2PDHH361A	2,669.00	5,338.00	862.89	1,725.78	67.67 %
			Access Pedestal with Hinged Doors, 36Wx19Dx28-3/8H, Stepped Base, for 28-3/8" planning					
		(L)	● Case Surface Se ● CASE: Laminate					
		(CORE)	● Laminate Type ● Core Laminates					
		114	● Laminate Core F ● LAM: Folkstone Grey					
		(L)	● Front Surface Se ● FRONT: Laminate					
		(CORE)	● Laminate Type ● Core Laminates					
		114	● Laminate Core F ● LAM: Folkstone Grey					
		F	● Pull Option Sele ● Bar Pull					
		613	● Pull Finish ● PULL: Silver					
		L	● Lock Selection ● Lock Hole Drilled					
		S	● Lock Color ● Silver lock					
		(KEYALIKE)	● Prep for Lock Se ● LOCK: Keyed Alike					
		(LOCK)	● auto ● Specify lock core & key separately					
		Tag: OPEN AREA						
9	1	7220	RSD721	842.00	842.00	272.22	272.22	67.67 %
			Worksurface, Rectangular, 72Wx20Dx1-1/2H					
		N	● Grommet Option ● No Grommet					
		~	● auto ● No grommet finish necessary					
		(L)	● Top Finish Type ● TOP: Laminate					
		(CORE)	● Laminate Surfac ● Core Laminates					
		124	● Laminate Finish ● LAM: Medium Cherry					
		124	● Edge Band Finis ● EDGE: Medium Cherry					
		Tag: OPEN AREA						
10	1	BD5424	RBD542V	797.00	797.00	257.67	257.67	67.67 %
			Worksurface, Bridge Rectangular, 54Wx24Dx1-1/2H, Vertical Grain					
		N	● Grommet Option ● No Grommet					
		~	● auto ● No grommet finish necessary					
		(L)	● Top Finish Type ● TOP: Laminate					
		(CORE)	● Laminate Surfac ● Core Laminates					
		124	● Laminate Finish ● LAM: Medium Cherry					
		124	● Edge Band Finis ● EDGE: Medium Cherry					
		Tag: OPEN AREA						



CITY OF CARSON

7/10/2023

BOBBY LENNOX CARSON - SPORTS

6:05:25 PM

Quote # 216328

Department: OPEN AREA

PO #

Sales Order #

Discount %

Item	Qty	Contract	Product	List Price		Sell Price		Discount %	
				Unit	Extended	Unit	Extended		
KNOLL									
11	1	BD4224	RBD422V	705.00	705.00	227.93	227.93	67.67 %	
			Worksurface, Bridge Rectangular, 42Wx24Dx1-1/2H, Vertical Grain						
		N	• Grommet Option • No Grommet						
		~	• auto • No grommet finish necessary						
		(L)	• Top Finish Type • TOP: Laminate						
		(CORE)	• Laminate Surfac • Core Laminates						
		124	• Laminate Finish • LAM: Medium Cherry						
		124	• Edge Band Finis • EDGE: Medium Cherry						
		Tag: OPEN AREA							
12	2	7236	RCHTDR7236	1,076.00	2,152.00	347.87	695.74	67.67 %	
			Classic Desk Top for Height Adjustable Base, Recessed Modesty, 72Wx36D, 1-1/2H Square Edge						
		G	• Grommet Option • Recessed Grommet						
		111	• Grommet Finish • GROM: Jet Black						
		(L)	• Top Finish Type • TOP: Core Laminate						
		(CORE)	• Laminate Surfac • Core Laminates						
		124	• Laminate Finish • LAM: Medium Cherry						
		124	• Edge Band Finis • EDGE: Medium Cherry						
		Tag: OPEN AREA							
13	2	7230	RCHB7230	10,205.00	20,410.00	3,299.28	6,598.56	67.67 %	
			Classic Desk Base, Height Adjustable, 72Wx30D						
		S	• Switch Option • SWITCH: Standard						
		(L)	• Base Finish Type • BASE: Laminate						
		114	• Laminate Finish • LAM: Folkstone Grey						
		(L)	• Shroud Finish Ty • SHROUD: Laminate						
		114	• Laminate Finish • LAM: Folkstone Grey						
		114	• Leg Finish • LEG: Folkstone Grey						
		Tag: OPEN AREA							
14	1	72/36	RC7261DHB	3,488.00	3,488.00	1,127.67	1,127.67	67.67 %	
			Bookcase, Open with 4 Shelves, 72-1/2Hx36Wx15D, Flush Base, for 28-3/8" planning						
		(L)	• Surface Selectio • SURF: Laminate						
		(CORE)	• Laminate Type • Core Laminates						
		114	• Laminate Core F • LAM: Folkstone Grey						
		W	• Interior Selector • INT: Wood						
		Tag: OPEN AREA							
15	3	16	RPDHB16	392.00	1,176.00	126.73	380.19	67.67 %	
			Pedestal Back, 16Wx28-3/8H, for 28-3/8" planning						
		(L)	• Surface Selectio • Laminate						
		(CORE)	• Laminate Type • Core Laminates						
		114	• Laminate Finish • LAM: Folkstone Grey						
		Tag: OPEN AREA							



CITY OF CARSON 7/10/2023
 BOBBY LENNOX CARSON - SPORTS 6:05:25 PM
 Quote # 216328
 Department: OPEN AREA
 PO #
 Sales Order # Discount %

Item	Qty	Contract	Product	List Price		Sell Price		Discount %
				Unit	Extended	Unit	Extended	
KNOLL								
16	1	29H	RBDH72MF	800.00	800.00	258.64	258.64	67.67 %
		(L)	Modesty Panel, 72Wx28-3/8H, Flush Cantilevered, for 28-3/8" planning					
		114	<ul style="list-style-type: none"> • Surface Selectio • Laminat • Laminat Finish • LAM: Folkstone Grey 					
			Tag: OPEN AREA					
17	2	C3	RSDHC3	604.00	1,208.00	195.27	390.54	67.67 %
			Base Support Column, 3" diameter					
		114	<ul style="list-style-type: none"> • Leg Finish • PAINT: Folkstone Grey 					
			Tag: OPEN AREA					
18	5		RPAHFM162	34.00	170.00	10.99	54.95	67.67 %
			File Bars, Metal File Drawers, 16W					
			Tag: OPEN AREA					
19	1		KSPEC4CH	.00	.00	.00	.00	68.02 %
			Set of 4 cores/keys (chrome)					
			Tag: OPEN AREA					
20	1		KSPEC3CH	.00	.00	.00	.00	68.02 %
			Set of 3 cores/keys (chrome)					
			Tag: OPEN AREA					
21	1		RPETRAY3N	57.00	57.00	18.43	18.43	67.67 %
			Pencil Tray, black, Plastic, for use with metal drawer interiors					
			Tag: OPEN AREA					
22	3	RCOUNTWT(3)	RCOUNTWT3	345.00	1,035.00	111.54	334.62	67.67 %
			Counterweight (Pkg of 3)					
			Tag: OPEN AREA					



CITY OF CARSON 7/10/2023
 BOBBY LENNOX CARSON - SPORTS 6:05:25 PM
 Quote # 216328
 Department: OPEN AREA
 PO #
 Sales Order # Discount %

Item	Qty	Contract	Product	List Price		Sell Price	
				Unit	Extended	Unit	Extended

Product Subtotal: \$17,755.80



CITY OF CARSON 7/10/2023
 BOBBY LENNOX CARSON - SPORTS 6:05:30 PM
 Quote # 216328
 Department: PRIVATE OFFICE
 PO #
 Sales Order # Discount %

Item	Qty	Contract	Product	List Price		Sell Price		Discount %
				Unit	Extended	Unit	Extended	
ELEVATE								
1	1		GMSPW Elevate™Surge Protector • White	82.00	82.00	29.32	29.32	64.25 %
			Tag: PRIVATE OFFICE					
2	1		GMWDPW Elevate™Wireless Desk Power • White	123.00	123.00	43.97	43.97	64.25 %
			Tag: PRIVATE OFFICE					
3	1		GMSPW Elevate™Surge Protector • White	82.00	82.00	29.32	29.32	64.25 %
			Tag: PRIVATE OFFICE					
4	1		GMWDPW Elevate™Wireless Desk Power • White	123.00	123.00	43.97	43.97	64.25 %
			Tag: PRIVATE OFFICE					
5	1		GMSPW Elevate™Surge Protector • White	82.00	82.00	29.32	29.32	64.25 %
			Tag: PRIVATE OFFICE					
6	1		GMWDPW Elevate™Wireless Desk Power • White	123.00	123.00	43.97	43.97	64.25 %
			Tag: PRIVATE OFFICE					
HERMANMILLER								
7	1	AERON	AER1B11PW +Work Chair,New Aeron,B Size,Low-Hgt Range Adj,Std Tlt,Fixed Arms,Non-Uphst Armpads	1,756.00	1,756.00	873.43	873.43	50.26 %
		SZS	• Back Support Op			• +basic back support		
		G1	• Frame Finish			• +graphite		
		G1	• Chassis Finish			• +graphite		
		G1	• Base Finish			• +graphite		
		BB	• Casters/Glides			• +2 1/2" hard caster, black yoke, carpet only		
		BK	• Armpad Finish			• +black		
		231	• 8Z Pellicle			• +8Z Pellicle-Pr Cat 1		
		03	• 231_Colors			• +8Z Pellicle graphite		
			Tag: PRIVATE OFFICE					



CITY OF CARSON 7/10/2023
 BOBBY LENNOX CARSON - SPORTS 6:05:30 PM
 Quote # 216328
 Department: PRIVATE OFFICE
 PO #
 Sales Order # Discount %

Item	Qty	Contract	Product	List Price		Sell Price		Discount %
				Unit	Extended	Unit	Extended	
HERMANMILLER								
8	1		SH1AU	3,032.00	3,032.00	2,012.64	2,012.64	33.62 %
			Portraitâ,, ç Side Chair, arms, upholstered seat and back					
			W	•	• wrap			
			BK	•	• black			
			G	•	• ganging			
			3KH02	•	• firma pantomime			
			1NX23	•	• prone hickory			
			Tag: PRIVATE OFFICE					
9	1		G1331.	32.00	32.00	9.85	9.85	69.23 %
			+Cord Cleat 2/Pkg					
				•	•			
			Tag: PRIVATE OFFICE					
10	1	AERON	AER1B11PW	1,756.00	1,756.00	873.43	873.43	50.26 %
			+Work Chair,New Aeron,B Size,Low-Hgt Range Adj,Std Tlt,Fixed Arms,Non-Uphst Armpads					
			SZS	•	• Back Support Op	• +basic back support		
			G1	•	• Frame Finish	• +graphite		
			G1	•	• Chassis Finish	• +graphite		
			G1	•	• Base Finish	• +graphite		
			BB	•	• Casters/Glides	• +2 1/2" hard caster, black yoke, carpet only		
			BK	•	• Armpad Finish	• +black		
			231	•	• 8Z Pellicle	• +8Z Pellicle-Pr Cat 1		
			03	•	• 231_Colors	• +8Z Pellicle graphite		
			Tag: PRIVATE OFFICE					
11	2		SH1AU	3,032.00	6,064.00	2,012.64	4,025.28	33.62 %
			Portraitâ,, ç Side Chair, arms, upholstered seat and back					
			W	•	• wrap			
			BK	•	• black			
			G	•	• ganging			
			3KH02	•	• firma pantomime			
			1NX23	•	• prone hickory			
			Tag: PRIVATE OFFICE					
12	1		G1331.	32.00	32.00	9.85	9.85	69.23 %
			+Cord Cleat 2/Pkg					
				•	•			
			Tag: PRIVATE OFFICE					



CITY OF CARSON 7/10/2023
 BOBBY LENNOX CARSON - SPORTS 6:05:30 PM
 Quote # 216328
 Department: PRIVATE OFFICE
 PO #
 Sales Order # Discount %

Item	Qty	Contract	Product	List Price		Sell Price		Discount %
				Unit	Extended	Unit	Extended	
HERMANMILLER								
13	1	AERON	AER1B11PW	1,756.00	1,756.00	873.43	873.43	50.26 %
			+Work Chair,New Aeron,B Size,Low-Hgt Range Adj,Std Tlt,Fixed Arms,Non-Uphst Armpads					
		SZS	● Back Support Op ● +basic back support					
		G1	● Frame Finish ● +graphite					
		G1	● Chassis Finish ● +graphite					
		G1	● Base Finish ● +graphite					
		BB	● Casters/Glides ● +2 1/2" hard caster, black yoke, carpet only					
		BK	● Armpad Finish ● +black					
		231	● 8Z Pellicle ● +8Z Pellicle-Pr Cat 1					
		03	● 231_Colors ● +8Z Pellicle graphite					
		Tag: PRIVATE OFFICE						
14	2		SH1AU	3,032.00	6,064.00	2,012.64	4,025.28	33.62 %
			Portraitâ,, ç Side Chair, arms, upholstered seat and back					
		W	● wrap					
		BK	● black					
		G	● ganging					
		3KH02	● firma pantomime					
		1NX23	● prone hickory					
		Tag: PRIVATE OFFICE						
15	1		G1331.	32.00	32.00	9.85	9.85	69.23 %
			+Cord Cleat 2/Pkg					
			●					
		Tag: PRIVATE OFFICE						
KNOLL								
16	1	FF	RP301K	2,154.00	2,154.00	696.39	696.39	67.67 %
			Pedestal, File/File, 30Wx19Dx28-3/8H, Flush Base, for 28-3/8" planning					
		(L)	● Case Surface Se ● CASE: Laminate					
		(CORE)	● Laminate Type ● Core Laminates					
		114	● Laminate Core F ● LAM: Folkstone Grey					
		(L)	● Front Surface Se ● FRONT: Laminate					
		(CORE)	● Laminate Type ● Core Laminates					
		114	● Laminate Core F ● LAM: Folkstone Grey					
		M	● Interior Selector ● INT: Metal					
		F	● Pull Option Sele ● Bar Pull					
		613	● Pull Finish ● PULL: Silver					
		L	● Lock Selection ● Lock Hole Drilled					
		S	● Lock Color ● Silver lock					
		(KEYALIKE)	● Prep for Lock Se ● LOCK: Keyed Alike					
		(LOCK)	● auto ● Specify lock core & key separately					
		Tag: PRIVATE OFFICE						



CITY OF CARSON 7/10/2023
 BOBBY LENNOX CARSON - SPORTS 6:05:30 PM
 Quote # 216328
 Department: PRIVATE OFFICE
 PO #
 Sales Order # Discount %

Item	Qty	Contract	Product	List Price		Sell Price		Discount %
				Unit	Extended	Unit	Extended	
KNOLL								
17	1	BBF	RP162J	2,147.00	2,147.00	694.13	694.13	67.67 %
			Pedestal, Box/Box/File, 16Wx23Dx28-3/8H, Flush Base, for 28-3/8" planning					
		(L)	• Case Surface Se	• CASE: Laminate				
		(CORE)	• Laminate Type	• Core Laminates				
		114	• Laminate Core F	• LAM: Folkstone Grey				
		(L)	• Front Surface Se	• FRONT: Laminate				
		(CORE)	• Laminate Type	• Core Laminates				
		114	• Laminate Core F	• LAM: Folkstone Grey				
		M	• Interior Selector	• INT: Metal				
		F	• Pull Option Sele	• Bar Pull				
		613	• Pull Finish	• PULL: Silver				
		L	• Lock Selection	• Lock Hole Drilled				
		S	• Lock Color	• Silver lock				
		(KEYALIKE)	• Prep for Lock Se	• LOCK: Keyed Alike				
		(LOCK)	• auto	• Specify lock core & key separately				
			Tag: PRIVATE OFFICE					
18	1	6630	RSD663	965.00	965.00	311.98	311.98	67.67 %
			Worksurface, Rectangular, 66Wx30Dx1-1/2H					
		N	• Grommet Option	• No Grommet				
		~	• auto	• No grommet finish necessary				
		(L)	• Top Finish Type	• TOP: Laminate				
		(CORE)	• Laminate Surfac	• Core Laminates				
		124	• Laminate Finish	• LAM: Medium Cherry				
		124	• Edge Band Finis	• EDGE: Medium Cherry				
			Tag: PRIVATE OFFICE					
19	1	3020	RSD301	600.00	600.00	193.98	193.98	67.67 %
			Worksurface, Rectangular, 30Wx20Dx1-1/2H					
		N	• Grommet Option	• No Grommet				
		~	• auto	• No grommet finish necessary				
		(L)	• Top Finish Type	• TOP: Laminate				
		(CORE)	• Laminate Surfac	• Core Laminates				
		124	• Laminate Finish	• LAM: Medium Cherry				
		124	• Edge Band Finis	• EDGE: Medium Cherry				
			Tag: PRIVATE OFFICE					



CITY OF CARSON 7/10/2023
 BOBBY LENNOX CARSON - SPORTS 6:05:30 PM
 Quote # 216328
 Department: PRIVATE OFFICE
 PO #
 Sales Order # Discount %

Item	Qty	Contract	Product	List Price		Sell Price		Discount %
				Unit	Extended	Unit	Extended	
KNOLL								
20	1	BD4224	RBD422V	705.00	705.00	227.93	227.93	67.67 %
			Worksurface, Bridge Rectangular, 42Wx24Dx1-1/2H, Vertical Grain					
		N	• Grommet Option • No Grommet					
		~	• auto • No grommet finish necessary					
		(L)	• Top Finish Type • TOP: Laminate					
		(CORE)	• Laminate Surfacc • Core Laminates					
		124	• Laminate Finish • LAM: Medium Cherry					
		124	• Edge Band Finis • EDGE: Medium Cherry					
		Tag: PRIVATE OFFICE						
21	1	16	RPDHB16	392.00	392.00	126.73	126.73	67.67 %
			Pedestal Back, 16Wx28-3/8H, for 28-3/8" planning					
		(L)	• Surface Selectio • Laminate					
		(CORE)	• Laminate Type E • Core Laminates					
		114	• Laminate Finish • LAM: Folkstone Grey					
		Tag: PRIVATE OFFICE						
22	1	30	RPDHB30	442.00	442.00	142.90	142.90	67.67 %
			Pedestal Back, 30Wx28-3/8H, for 28-3/8" planning					
		(L)	• Surface Selectio • Laminate					
		(CORE)	• Laminate Type E • Core Laminates					
		114	• Laminate Finish • LAM: Folkstone Grey					
		Tag: PRIVATE OFFICE						
23	1	PM62	RDHPM62	639.00	639.00	206.59	206.59	67.67 %
			Partial/Half Height Modesty Panel, 62Wx12H					
		(L)	• Surface Selectio • Laminate					
		114	• Laminate Finish • LAM: Folkstone Grey					
		Tag: PRIVATE OFFICE						
24	2	29	REDH29F	408.00	816.00	131.91	263.82	67.67 %
			End Panel, 29Wx28-3/8H, Flush/Cantilevered Worksurface, for 28-3/8" planning					
		(L)	• Surface Selectio • Laminate					
		114	• Laminate Finish • LAM: Folkstone Grey					
		Tag: PRIVATE OFFICE						
25	1		KSPEC3CH	.00	.00	.00	.00	68.02 %
			Set of 3 cores/keys (chrome)					
			•					
		Tag: PRIVATE OFFICE						
26	1		RPETRAY3N	57.00	57.00	18.43	18.43	67.67 %
			Pencil Tray, black, Plastic, for use with metal drawer interiors					
			•					
		Tag: PRIVATE OFFICE						



CITY OF CARSON 7/10/2023
 BOBBY LENNOX CARSON - SPORTS 6:05:30 PM
 Quote # 216328
 Department: PRIVATE OFFICE
 PO #
 Sales Order # Discount %

Item	Qty	Contract	Product	List Price		Sell Price		Discount %
				Unit	Extended	Unit	Extended	
KNOLL								
27	4		RPAHFM30 File Bars, Metal File Drawers, 30W	47.00	188.00	15.20	60.80	67.67 %
			Tag: PRIVATE OFFICE					
28	1		RPAHFM162 File Bars, Metal File Drawers, 16W	34.00	34.00	10.99	10.99	67.67 %
			Tag: PRIVATE OFFICE					
29	2	RCOUNTWT(3)	RCOUNTWT3 Counterweight (Pkg of 3)	345.00	690.00	111.54	223.08	67.67 %
			Tag: PRIVATE OFFICE					
30	1	BF	RMDH311R Raised Mobile Pedestal, Box/File, 16Wx19Dx22-3/8H	2,395.00	2,395.00	774.30	774.30	67.67 %
		(L)	• Case Surface Se	• CASE: Laminate				
		(CORE)	• Laminate Type	• Core Laminates				
		114	• Laminate Core F	• LAM: Folkstone Grey				
		(L)	• Front Surface Se	• FRONT: Laminate				
		(CORE)	• Laminate Type	• Core Laminates				
		114	• Laminate Core F	• LAM: Folkstone Grey				
		M	• Interior Selection	• INT: Metal				
		F	• Pull Option Sele	• Bar Pull				
		613	• Pull Finish	• PULL: Silver				
		L	• Lock Selection	• Lock Hole Drilled				
		S	• Lock Color	• Silver lock				
		(KEYALIKE)	• Prep for Lock Se	• LOCK: Keyed Alike				
		(LOCK)	• auto	• Specify lock core & key separately				
			Tag: PRIVATE OFFICE					



CITY OF CARSON

7/10/2023

BOBBY LENNOX CARSON - SPORTS

6:05:30 PM

Quote # 216328

Department: PRIVATE OFFICE

PO #

Sales Order #

Discount %

Item	Qty	Contract	Product	List Price		Sell Price		Discount %	
				Unit	Extended	Unit	Extended		
KNOLL									
31	1	FF	RP301K	2,154.00	2,154.00	696.39	696.39	67.67 %	
			Pedestal, File/File, 30Wx19Dx28-3/8H, Flush Base, for 28-3/8" planning						
		(L)	● Case Surface Se ● CASE: Laminate						
		(CORE)	● Laminate Type ● Core Laminates						
		114	● Laminate Core F ● LAM: Folkstone Grey						
		(L)	● Front Surface Se ● FRONT: Laminate						
		(CORE)	● Laminate Type ● Core Laminates						
		114	● Laminate Core F ● LAM: Folkstone Grey						
		M	● Interior Selector ● INT: Metal						
		F	● Pull Option Sele ● Bar Pull						
		613	● Pull Finish ● PULL: Silver						
		L	● Lock Selection ● Lock Hole Drilled						
		S	● Lock Color ● Silver lock						
		(KEYALIKE)	● Prep for Lock Se ● LOCK: Keyed Alike						
		(LOCK)	● auto ● Specify lock core & key separately						
			Tag: PRIVATE OFFICE						
32	1	RPDHH301A	R2PDHH301A	2,588.00	2,588.00	836.70	836.70	67.67 %	
			Access Pedestal with Hinged Doors, 30Wx19Dx28-3/8H, Stepped Base, for 28-3/8" planning						
		(L)	● Case Surface Se ● CASE: Laminate						
		(CORE)	● Laminate Type ● Core Laminates						
		114	● Laminate Core F ● LAM: Folkstone Grey						
		(L)	● Front Surface Se ● FRONT: Laminate						
		(CORE)	● Laminate Type ● Core Laminates						
		114	● Laminate Core F ● LAM: Folkstone Grey						
		F	● Pull Option Sele ● Bar Pull						
		613	● Pull Finish ● PULL: Silver						
		L	● Lock Selection ● Lock Hole Drilled						
		S	● Lock Color ● Silver lock						
		(KEYALIKE)	● Prep for Lock Se ● LOCK: Keyed Alike						
		(LOCK)	● auto ● Specify lock core & key separately						
			Tag: PRIVATE OFFICE						
33	1	6020	RSD601	815.00	815.00	263.49	263.49	67.67 %	
			Worksurface, Rectangular, 60Wx20Dx1-1/2H						
		N	● Grommet Option ● No Grommet						
		~	● auto ● No grommet finish necessary						
		(L)	● Top Finish Type ● TOP: Laminate						
		(CORE)	● Laminate Surfac ● Core Laminates						
		124	● Laminate Finish ● LAM: Medium Cherry						
		124	● Edge Band Finis ● EDGE: Medium Cherry						
			Tag: PRIVATE OFFICE						



CITY OF CARSON 7/10/2023
 BOBBY LENNOX CARSON - SPORTS 6:05:30 PM
 Quote # 216328
 Department: PRIVATE OFFICE
 PO #
 Sales Order # Discount %

Item	Qty	Contract	Product	List Price		Sell Price		Discount %
				Unit	Extended	Unit	Extended	
KNOLL								
34	1	6429	TTRR6429N	882.00	882.00	277.65	277.65	68.52 %
			Tone Reff Table Top, Rectangular, 64W x 29D, no grommet					
		(L)	• Top Finish Type • TOP: Laminate					
		124	• Laminate Finish • LAM: Medium Cherry					
		124	• Edge Band Finis • EDGE: Medium Cherry					
		Tag: PRIVATE OFFICE						
35	1	4623	TTRR4623N	679.00	679.00	213.75	213.75	68.52 %
			Tone Reff Table Top, Rectangular, 46W x 23D, no grommet					
		(L)	• Top Finish Type • TOP: Laminate					
		124	• Laminate Finish • LAM: Medium Cherry					
		124	• Edge Band Finis • EDGE: Medium Cherry					
		Tag: PRIVATE OFFICE						
36	1	BK-AEX-M	TBKEXAM16G	6,430.00	6,430.00	2,024.16	2,024.16	68.52 %
			Tone Electric Extended Height Adjustable 90 Degree Corner Table Base, Adjustable Width, Medium 47-1/4W to 74-1/2W x 16D, with glides (48W-84W returns)					
		S	• Electric Switch S • SWITCH: Standard					
		114	• Paint Finish • PAINT: Folkstone Grey (Smooth)					
		Tag: PRIVATE OFFICE						
37	1	PM50	RDHPM50	578.00	578.00	186.87	186.87	67.67 %
			Partial/Half Height Modesty Panel, 50Wx12H					
		(L)	• Surface Selectio • Laminate					
		124	• Laminate Finish • LAM: Medium Cherry					
		Tag: PRIVATE OFFICE						
38	1	29H	RBDH60MF	699.00	699.00	225.99	225.99	67.67 %
			Modesty Panel, 60Wx28-3/8H, Flush Cantilevered, for 28-3/8" planning					
		(L)	• Surface Selectio • Laminate					
		114	• Laminate Finish • LAM: Folkstone Grey					
		Tag: PRIVATE OFFICE						
39	1	VWMES	TBVWMEX	43.00	43.00	13.54	13.54	68.52 %
			Vertical Wire Manager, Extended Electric					
		114	• Paint Finish • PAINT: Folkstone Grey (Smooth)					
		Tag: PRIVATE OFFICE						
40	1		KSPEC4CH	.00	.00	.00	.00	68.02 %
			Set of 4 cores/keys (chrome)					
			•					
		Tag: PRIVATE OFFICE						



CITY OF CARSON 7/10/2023
 BOBBY LENNOX CARSON - SPORTS 6:05:30 PM
 Quote # 216328
 Department: PRIVATE OFFICE
 PO #
 Sales Order # Discount %

Item	Qty	Contract	Product	List Price		Sell Price		Discount %
				Unit	Extended	Unit	Extended	
KNOLL								
41	1		RPETRAY3N Pencil Tray, black, Plastic, for use with metal drawer interiors	57.00	57.00	18.43	18.43	67.67 %
			Tag: PRIVATE OFFICE					
42	1	DB1F24	DB1F24SP Flat Bracket 24" - Single Pack	45.00	45.00	14.55	14.55	67.67 %
			Tag: PRIVATE OFFICE					
43	4		RPAHFM30 File Bars, Metal File Drawers, 30W	47.00	188.00	15.20	60.80	67.67 %
			Tag: PRIVATE OFFICE					
44	1	RCOUNTWT(3)	RCOUNTWT3 Counterweight (Pkg of 3)	345.00	345.00	111.54	111.54	67.67 %
			Tag: PRIVATE OFFICE					
45	1	BF	RMDH311R Raised Mobile Pedestal, Box/File, 16Wx19Dx22-3/8H	2,395.00	2,395.00	774.30	774.30	67.67 %
		(L)	• Case Surface Se	• CASE: Laminate				
		(CORE)	• Laminate Type	• Core Laminates				
		114	• Laminate Core F	• LAM: Folkstone Grey				
		(L)	• Front Surface Se	• FRONT: Laminate				
		(CORE)	• Laminate Type	• Core Laminates				
		114	• Laminate Core F	• LAM: Folkstone Grey				
		M	• Interior Selector	• INT: Metal				
		F	• Pull Option Sele	• Bar Pull				
		613	• Pull Finish	• PULL: Silver				
		L	• Lock Selection	• Lock Hole Drilled				
		S	• Lock Color	• Silver lock				
		(KEYALIKE)	• Prep for Lock Se	• LOCK: Keyed Alike				
		(LOCK)	• auto	• Specify lock core & key separately				
			Tag: PRIVATE OFFICE					
46	1	7029	TTRR7029N Tone Reff Table Top, Rectangular, 70W x 29D, no grommet	907.00	907.00	285.52	285.52	68.52 %
		(L)	• Top Finish Type	• TOP: Laminate				
		124	• Laminate Finish	• LAM: Medium Cherry				
		124	• Edge Band Finis	• EDGE: Medium Cherry				
			Tag: PRIVATE OFFICE					



CITY OF CARSON 7/10/2023
 BOBBY LENNOX CARSON - SPORTS 6:05:30 PM
 Quote # 216328
 Department: PRIVATE OFFICE
 PO #
 Sales Order # Discount %

Item	Qty	Contract	Product	List Price		Sell Price		Discount %
				Unit	Extended	Unit	Extended	
KNOLL								
47	1	4623	TTRR4623N Tone Reff Table Top, Rectangular, 46W x 23D, no grommet (L) 124 124 Tag: PRIVATE OFFICE	679.00	679.00	213.75	213.75	68.52 %
48	1	BK-AEX-M	TBKEXAM16G Tone Electric Extended Height Adjustable 90 Degree Corner Table Base, Adjustable Width, Medium 47-1/4W to 74-1/2W x 16D, with glides (48W-84W returns) S 114 Tag: PRIVATE OFFICE	6,430.00	6,430.00	2,024.16	2,024.16	68.52 %
49	1	PM56	RDHPM56 Partial/Half Height Modesty Panel, 56Wx12H (L) 124 Tag: PRIVATE OFFICE	594.00	594.00	192.04	192.04	67.67 %
50	1	VWMES	TBVWMEX Vertical Wire Manager, Extended Electric 114 Tag: PRIVATE OFFICE	43.00	43.00	13.54	13.54	68.52 %
51	1		KSPEC2CH Set of 2 cores/keys (chrome) Tag: PRIVATE OFFICE	.00	.00	.00	.00	68.02 %
52	1		RPETRAY3N Pencil Tray, black, Plastic, for use with metal drawer interiors Tag: PRIVATE OFFICE	57.00	57.00	18.43	18.43	67.67 %
53	1	DB1F24	DB1F24SP Flat Bracket 24" - Single Pack Tag: PRIVATE OFFICE	45.00	45.00	14.55	14.55	67.67 %



CITY OF CARSON 7/10/2023
 BOBBY LENNOX CARSON - SPORTS 6:05:30 PM
 Quote # 216328
 Department: PRIVATE OFFICE
 PO #
 Sales Order # Discount %

Item	Qty	Contract	Product	List Price		Sell Price	
				Unit	Extended	Unit	Extended

Product Subtotal: \$25,365.11



CITY OF CARSON 7/10/2023
 BOBBY LENNOX CARSON - SPORTS 6:05:38 PM
 Quote # 216328
 Department: STORAGE
 PO #
 Sales Order # Discount %

Item	Qty	Contract	Product	List Price		Sell Price		Discount %
				Unit	Extended	Unit	Extended	
KNOLL								
1	1		KSPEC3CH Set of 3 cores/keys (chrome)	.00	.00	.00	.00	68.02 %
			Tag: STORAGE					

Product Subtotal: \$0.00