



elevate your workplace™



Project ID / Who & Where	Date:	Quotation
ROBERT LENNOX - CITY CLERK ADA ADD ON	8/18/2023	218664

BILL TO:	SHIP TO:
11006	
CITY OF CARSON 701 E CARSON ST	CARSON (CARSON) CITY OF CARSON 701 E Carson St
CARSON CA 90745	Carson CA 90745
ROBERT LENNOX CARSON Phone: (951)368-8103 Fax:	ROBERT LENNOX CARSON Phone: (951)368-8103 Fax:

Product Counts:	Systems	5	Desk Units	2	Tables	2	Files	0	Chairs	3	Storage	0	Ancillary	68
-----------------	---------	---	------------	---	--------	---	-------	---	--------	---	---------	---	-----------	----

GRAND TOTAL	\$47,733.33
--------------------	--------------------

Scope of Work Narrative

Industry Partners. Gen Contractor, Const Mgr, Architect, Interior Designer, Real Estate Broker, A/V:

Product Summary / Scope of Work

COUNTY OF ORANGE MASTER CONTRACT RCA-017-22010154

CLIENT PO NUMBER:

G/M BUSINESS INTERIORS TAX ID: 95-2091271

QUOTE FOR: HERMAN MILLER SYSTEMS COMPONENTS, EVERYWHERE TABLES, AERON TASK STOOL AND HEIGHT ADJUSTABLE DESKS

PREVAILING WAGE

FOR: ROBERT LENNOX - CITY CLERK ADA ADD ON

LEAD TIME: 6-8 WEEKS

SCOPE OF WORK:

1) G/M TO RECEIVE AND INSPECT PRODUCT

Account Executive: Brian Ogden (bogden@gmbi.net)
AMA: Katie Lira (klira@gmbi.net)

Project PAS: Frances Arce
Page: 1

800-686-6583 800-686-6583 Fax: 951-684-0837
G/M Business Interiors
9750 Irvine Blvd, Suite 108, Irvine CA, 92618
<http://www.gmbi.net>

2) G/M TO RECONFIGURE (04) EXISTING ETHOSPACE WORKSTATIONS PER APPROVED DRAWINGS

3) G/M TO ASSEMBLE AND SET NEW ETHOSPACE FRAMES/TLIES ROUND EXISTING HEIGHT ADJUSTABLE DESK

4) G/M TO SWAP OUT EXISTING FABRIC TILES WITH NEW WINDOW TILES PER CLIENT DIRECTION - 68 TILES TOTAL

5) G/M TO SWAP OUT EXISTING TILES WITH (02) NEW 42"W X 40"H FABRIC TILES

6) G/M TO BRING TO SITE, ASSEMBLE AND SET (02) HEIGHT ADJUSTABLE DESKS, (02) MOBILE PEDESTALS, (02) EVERYWHERE TABLES AND (03) AERON TASK STOOLS IN PLACE.

7) PLEASE CONTACT ROBERT LENNOX TO SCHEDULE SERVICES

****DESIGN SERVICES BREAKDOWN****

PREVAILING WAGE NON TAXABLE DESIGN SERVICES: (17) HRS @ \$55/HR = \$935.00

****ADDITIONAL/SPECIAL SERVICES (RECONFIGURE) BREAKDOWN****

PREVAILING WAGE NON TAXABLE LABOR SERVICES: (15) HRS @ \$49/HR = \$735.00

CUSTOMER NET TOTAL: \$47,733.33

****NOTE: QUOTE WILL NEED TO BE ADJUSTED IF SERVICES TO TAKE PLACE AFTER BUSINESS HOURS, OR DURING THE WEEKEND**

G/M				Quotation # 218664				
BOM								
A	Who/What/Where			List	List Ext	Sell	Sell Ext	
LOT	1	ADA RECEPTION ADD ON			64,037.00	64,037.00	21,353.76	21,353.76
Description:					Non-Tax Srvcs.	Taxable Srvcs.	Freight	Design Fee
HERMAN MILLER ETHOSPACE COMPONENTS TO COMPLETE RECONFIGURE OF ADA RECEPTION AREA (01) EA. HERMAN MILLER MERIDIAN STORAGE CABINET, 30WX20DX29H (02) EA. HERMAN MILLER MERIDIAN STORAGE CABINETS, 30WX20DX38H (01) EA. HERMAN MILLER MERIDIAN STORAGE CABINET, 42WX20DX38H					.00	.00	.00	.00
BOM: See Attached Bill of Materials Piece Count: 158								

Account Executive: Brian Ogden (bogden@gmbi.net)AMA: Katie Lira (klira@gmbi.net)

Project PAS: Frances Arce

Page: 2

800-686-6583 800-686-6583 Fax: 951-684-0837

G/M Business Interiors

9750 Irvine Blvd, Suite 108, Irvine CA, 92618

<http://www.gmbi.net>

G/M

Quotation # 218664

BOM

B

Who/What/Where

			List	List Ext	Sell	Sell Ext
LOT	1	ADD ON TILES				
			26,482.00	26,482.00	8,402.62	8,402.62

Description:

(04) EA. HERMAN MILLER ETHOSPACE WINDOW TILES, 24HX24W
 (08) EA. HERMAN MILLER ETHOSPACE WINDOW TILES, 24HX30W
 (52) EA. HERMAN MILLER ETHOSPACE WINDOW TILES, 24HX36W
 (02) EA. HERMAN MILLER ETHOSPACE WINDOW TILES, 24HX42W
 (02) EA. HERMAN MILLER ETHOSPACE FABRIC TILES, 40HX42W

Non-Tax Svcs. Taxable Svcs. Freight Design Fee

.00 .00 .00 .00

BOM: See Attached Bill of Materials

Piece Count: 68

BOM

C

Who/What/Where

			List	List Ext	Sell	Sell Ext
LOT	1	HEIGHT ADJUSTABLE DESKS				
			11,316.00	11,316.00	4,207.10	4,207.10

Description:

(02) EA. HERMAN MILLER CANVAS EXTENDED CORNER DESKS WITH ELEVATE 3-LEG HEIGHT ADJUSTABLE BASE, 72"W(L) X 72"W(R) X 30"D
 (02) EA. HERMAN MILLER TU SERIES MOBILE B/F PEDESTALS WITH CUSHION TOPS
 (02) EA. ELEVATE WIRELESS DESK POWER UNITS WITH CLAMP

Non-Tax Svcs. Taxable Svcs. Freight Design Fee

.00 .00 .00 .00

BOM: See Attached Bill of Materials

Piece Count: 16

BOM

D

Who/What/Where

			List	List Ext	Sell	Sell Ext
LOT	1	OPEN AREA				
			7,049.00	7,049.00	2,235.97	2,235.97

Description:

HERMAN MILLER ETHOSPACE COMPONENTS TO WRAP EXISTING HEIGHT ADJUSTABLE DESK WITH NEW FRAMES/TILES

Non-Tax Svcs. Taxable Svcs. Freight Design Fee

.00 .00 .00 .00

BOM: See Attached Bill of Materials

Piece Count: 28

Account Executive: Brian Ogden (bogden@gmbi.net)AMA: Katie Lira (klira@gmbi.net)

Project PAS: Frances Arce

Page: 3

800-686-6583 800-686-6583 Fax: 951-684-0837

G/M Business Interiors

9750 Irvine Blvd, Suite 108, Irvine CA, 92618

<http://www.gmbi.net>

G/M

Quotation # 218664

BOM

E

Who/What/Where

List

List Ext

Sell

Sell Ext

LOT	1	SEATING		8,160.00	8,160.00	4,058.79	4,058.79
-----	---	---------	--	----------	----------	----------	----------

Description:

(03) EA. HERMAN MILLER AERON TASK STOOLS, LOW-HEIGHT, FULLY ADJUSTABLE ARMS

Non-Tax Srvcs.

Taxable Srvcs.

Freight

Design Fee

.00

.00

.00

.00

BOM: See Attached Bill of Materials

Piece Count: 3

BOM

F

Who/What/Where

List

List Ext

Sell

Sell Ext

LOT	1	TABLES		4,058.00	4,058.00	1,522.56	1,522.56
-----	---	--------	--	----------	----------	----------	----------

Description:

(02) EA. HERMAN MILLER EVERYWHERE FLIP-TOP TABLES, 24X48, CASTERS

Non-Tax Srvcs.

Taxable Srvcs.

Freight

Design Fee

.00

.00

.00

.00

BOM: See Attached Bill of Materials

Piece Count: 2

Account Executive: Brian Ogden (bogden@gmbi.net)AMA: Katie Lira (klira@gmbi.net)

Project PAS: Frances Arce

Page: 4

800-686-6583 800-686-6583 Fax: 951-684-0837

G/M Business Interiors

9750 Irvine Blvd, Suite 108, Irvine CA, 92618

<http://www.gmbi.net>

G/M

Quotation # 218664

BOM

G

Who/What/Where

			List	List Ext	Sell	Sell Ext
LOT	0	Z G/M Services	.00	.00	.00	.00

Description:

****DESIGN SERVICES BREAKDOWN****

PREVAILING WAGE NON TAXABLE DESIGN SERVICES: (17) HRS
@ \$55/HR = \$935.00

****ADDITIONAL/SPECIAL SERVICES (RECONFIGURE) BREAKDOWN****

PREVAILING WAGE NON TAXABLE LABOR SERVICES: (15) HRS
@ \$49/HR = \$735.00

G/M Furniture Planning Services, if applicable, include field measurements, drawing AutoCAD building shells, developing typical workstations and private office standards, space planning typicals into the floorplan, developing furniture color schemes, order specifications and receiving client approvals for all drawings and color schemes for order entry.

G/M Project Management Services include drawings and field measure checks, order scheduling & routing, electrical consulting with contractors, field checks, monitoring construction progress along with delivery, assembly, punchlist coordination through final completion.

G/M Project Services include receiving and inspecting of each product, shipping damage adjudication with vendors, transporting product if applicable, staging of products, delivery, setting in place of all furniture, level clean and polishing of all items, vacuum floors and recycling of all waste products associated with the furniture project.

G/M Punchlist Services include formulation of the project punchlist, ordering and receiving of punchlist products, and delivery and assembly to finalize the punchlist and project.

G/M Warranty Services Department is provided to offer clients our no-charge warranty service work for all furniture protected under valid factory warranties. G/M maintains electronic copies of our Client's invoices for warranty enforcement. For service requests, our Warranty Department may be contacted via e-mail at warranty@gmbi.net

BOM: See Attached Bill of Materials

Piece Count:

Non-Tax Srvc.	Taxable Srvc.	Freight	Design Fee
735.00	.00	.00	935.00

Account Executive: Brian Ogden (bogden@gmbi.net)AMA: Katie Lira (klira@gmbi.net)

Project PAS: Frances Arce

Page: 5

800-686-6583 800-686-6583 Fax: 951-684-0837

G/M Business Interiors

9750 Irvine Blvd, Suite 108, Irvine CA, 92618

<http://www.gmbi.net>

G/M

Quotation # 218664

Featured Product of the Month

GEIGER JD WATERFALL TABLE BY DATESWEISER



G/M accepts credit cards at 0% for purchases up to \$10,000
Purchases over \$10,000 requires a surcharge of 2.75%

Product Subtotal:	\$41,780.80
Services (Taxable)	\$0.00
Freight (Taxable)	\$0.00
Services (Non-Taxable)	\$735.00
Design Services (Non-Taxable)	\$935.00
Taxable Subtotal:	\$41,780.80
Non-Taxable Subtotal:	\$1,670.00
Sales Tax (10.250%)	\$4,282.53
Total:	\$47,733.33

Terms:

Net 30 Days 100% \$47,733.33

I have reviewed the quote, the bill of materials, the drawings (if applicable), the color cards (if applicable), and other associated exhibits for my order.

- I approve the colors, fabrics, and finishes as previously selected and correct as shown on the attached exhibit.
- I am satisfied that the product I have selected is the correct size and is suitable and will perform for its intended purpose.
- I am aware this product is manufactured to order and is not returnable to G/M or to the manufacturer.
- I understand that legal title to the product will transfer upon delivery to my commercial or residential location and all associated labor is taxable until title transfers.
- I am aware additional costs charged for inside delivery, staging, setting in place, assembly, leveling, cleaning, polishing, recycling of waste materials are separately stated and are elected as an additional contract option.
- I am aware of the grand total price of this contract as shown on this quote.
- G/M is ordering your furniture from a variety of manufacturers to be aggregated and received into our G/M operated warehouse. Once the final portion of your order has been received, a "ready to deliver" notification will be sent to you. G/M, at this point, will graciously, store your complete order for up to two weeks at no charge. If for some reason you cannot accept a timely delivery within two weeks, a quote for one month's handling and storage shall be calculated and forwarded to you.
- This quote is valid for 30 days.

Approved by:

Signature

Print Name/Title

Date

Account Executive: Brian Ogden (bogden@gmbi.net)AMA: Katie Lira (klira@gmbi.net)

Project PAS: Frances Arce

Page: 6

800-686-6583 800-686-6583 Fax: 951-684-0837

G/M Business Interiors

9750 Irvine Blvd, Suite 108, Irvine CA, 92618

<http://www.gmbi.net>



CITY OF CARSON

8/17/2023

ROBERT LENNOX - CITY CLERK AD.

2:58:47 PM

Quote # 218664

Department: ADA RECEPTION ADD ON

PO #

Sales Order #

Discount %

Item	Qty	Contract	Product	List Price		Sell Price		
				Unit	Extended	Unit	Extended	
HERMANMILLER								
1	2		46-3020-38	1,249.00	2,498.00	641.99	1,283.98	48.60 %
			Stg Case,Std Pull 30W 20D CaseHgt 35 1/4H					
		SS	•	• smooth paint on smooth steel				
		8Q	•	• folkstone grey				
		NS2	•	• 2 shelves total				
		KA	•	• keyed alike, black				
		NT	•	• no top				
		B2	•	• 1 1/2"-high base				
		Tag: ADA RECEPTION ADD ON						
2	1		46-3020-29	1,105.00	1,105.00	567.97	567.97	48.60 %
			Stg Case,Std Pull 30W 20D CaseHgt 26 1/4H					
		SS	•	• smooth paint on smooth steel				
		8Q	•	• folkstone grey				
		NS1	•	• 1 shelf total				
		KA	•	• keyed alike, black				
		NT	•	• no top				
		B2	•	• 1 1/2"-high base				
		Tag: ADA RECEPTION ADD ON						
3	2		E3212.30P	692.00	1,384.00	219.57	439.14	68.27 %
			Flip Dr Unit,B-Style Pntd W/Lock 13D 30W					
		KA	•	• keyed alike				
		8Q	•	• folkstone grey				
		8Q	•	• folkstone grey				
		SM	•	• for Ethospace® on module				
		Tag: ADA RECEPTION ADD ON						
4	1		E1119.42RWR	11,719.00	11,719.00	3,718.44	3,718.44	68.27 %
			Door Frame With Door and Lever, Right-hand Swing, Lock Set, Reverse Bevel 42W					
		40	•	• dark brown walnut				
		8Q	•	• folkstone grey				
		8Q	•	• folkstone grey				
		Tag: ADA RECEPTION ADD ON						
5	1		E2393.24L	59.00	59.00	18.72	18.72	68.27 %
			Support,Work Surf 24D (for 20" or 24" Deep surfaces) Left					
		8Q	•	• folkstone grey				
		SM	•	• on module				
		Tag: ADA RECEPTION ADD ON						



CITY OF CARSON

8/17/2023

ROBERT LENNOX - CITY CLERK AD.

2:58:47 PM

Quote # 218664

Department: ADA RECEPTION ADD ON

PO #

Sales Order #

Discount %

Item	Qty	Contract	Product	List Price		Sell Price		
				Unit	Extended	Unit	Extended	
HERMANMILLER								
6	1		EWS69.3348LF	1,074.00	1,074.00	340.78	340.78	68.27 %
			Transaction Work Surf,Sq-Edge w/Arch Trim Cutout,Lam Top/TP Edge,Frame Att 33D 48W					
		HX	•	• aged cherry				
		HX	•	• aged cherry				
		Tag: ADA RECEPTION ADD ON						
7	1		EWS10.2460LF	581.00	581.00	184.35	184.35	68.27 %
			Rect Surf,Sq-Edge,Lam Top/TP Edge,Frame att 24D 60W					
		HX	•	• aged cherry				
		HX	•	• aged cherry				
		Tag: ADA RECEPTION ADD ON						
8	3		EWS10.2430LF	310.00	930.00	98.36	295.08	68.27 %
			Rect Surf,Sq-Edge,Lam Top/TP Edge,Frame att 24D 30W					
		HX	•	• aged cherry				
		HX	•	• aged cherry				
		Tag: ADA RECEPTION ADD ON						
9	1		E2812.30LN	399.00	399.00	126.60	126.60	68.27 %
			Trans Surf,Sq-Edge Rect End, Lam Top/TP Edge,No Cutout 30W					
		HX	•	• aged cherry				
		HX	•	• aged cherry				
		Tag: ADA RECEPTION ADD ON						
10	1		E2812.30LC	482.00	482.00	152.94	152.94	68.27 %
			Trans Surf,Sq-Edge Rect End, Lam Top/TP Edge,Cutout 1 End 30W					
		HX	•	• aged cherry				
		HX	•	• aged cherry				
		Tag: ADA RECEPTION ADD ON						
11	1		E2393.24R	59.00	59.00	18.72	18.72	68.27 %
			Support,Work Surf 24D (for 20" or 24" Deep surfaces) Right					
		8Q	•	• folkstone grey				
		SM	•	• on module				
		Tag: ADA RECEPTION ADD ON						
12	1		E2290.24SL	496.00	496.00	157.38	157.38	68.27 %
			Work Surface Support Panel,End,Glides,Use with Sq-Edge,Lam,24d					
		8Q	•	• folkstone grey				
		8Q	•	• folkstone grey				
		Tag: ADA RECEPTION ADD ON						



CITY OF CARSON

8/17/2023

ROBERT LENNOX - CITY CLERK AD.

2:58:47 PM

Quote # 218664

Department: ADA RECEPTION ADD ON

PO #

Sales Order #

Discount %

Item	Qty	Contract	Product	List Price		Sell Price		
				Unit	Extended	Unit	Extended	
HERMANMILLER								
13	1		E1480.1636F	522.00	522.00	165.63	165.63	68.27 %
			Upper Tile,Off-Mod,Fabric 36W					
		8Q	•		• folkstone grey			
		8T19	•		• crossing shale			
		Tag: ADA RECEPTION ADD ON						
14	2		E1415.2436T	426.00	852.00	135.17	270.34	68.27 %
			Tile,Window Top 24H 36W					
		8Q	•		• folkstone grey			
		TL	•		• translucent			
		Tag: ADA RECEPTION ADD ON						
15	2		E1415.2424T	355.00	710.00	112.64	225.28	68.27 %
			Tile,Window Top 24H 24W					
		8Q	•		• folkstone grey			
		TL	•		• translucent			
		Tag: ADA RECEPTION ADD ON						
16	3		E1250.54A	188.00	564.00	59.65	178.95	68.27 %
			Fin End,Pntd Archtrl 54H					
		8Q	•		• folkstone grey			
		Tag: ADA RECEPTION ADD ON						
17	2		E1109.8636G	1,233.00	2,466.00	391.23	782.46	68.27 %
			Frame,Pwr 4-Circ W/Com Pt Lc 86H 36W					
		NN	•		• none			
		8Q	•		• folkstone grey			
		Tag: ADA RECEPTION ADD ON						
18	1		E1109.8630N	903.00	903.00	286.52	286.52	68.27 %
			Frame,Npwr No Access 86H 30W					
		NN	•		• none			
		8Q	•		• folkstone grey			
		Tag: ADA RECEPTION ADD ON						
19	2		E1109.8624N	836.00	1,672.00	265.26	530.52	68.27 %
			Frame,Npwr No Access 86H 24W					
		NN	•		• none			
		8Q	•		• folkstone grey			
		Tag: ADA RECEPTION ADD ON						
20	2		E1109.5430N	730.00	1,460.00	231.63	463.26	68.27 %
			Frame,Npwr No Access 54H 30W					
		NN	•		• none			
		8Q	•		• folkstone grey			
		Tag: ADA RECEPTION ADD ON						



CITY OF CARSON

8/17/2023

ROBERT LENNOX - CITY CLERK AD.

2:58:47 PM

Quote # 218664

Department: ADA RECEPTION ADD ON

PO #

Sales Order #

Discount %

Item	Qty	Contract	Product	List Price Unit	Extended	Sell Price Unit	Extended	
HERMANMILLER								
21	1		E1109.4648N Frame,Npwr No Access 46H 48W	887.00	887.00	281.45	281.45	68.27 %
		NN	•	• none				
		8Q	•	• folkstone grey				
		Tag: ADA RECEPTION ADD ON						
22	2		E1109.3830N Frame,Npwr No Access 38H 30W	641.00	1,282.00	203.39	406.78	68.27 %
		NN	•	• none				
		8Q	•	• folkstone grey				
		Tag: ADA RECEPTION ADD ON						
23	1		E2931.L Work Surf Support Bracket,Left, Pkg of 4	94.00	94.00	29.83	29.83	68.27 %
		8Q	•	• folkstone grey				
		Tag: ADA RECEPTION ADD ON						
24	1		E1481.0836 Lower Tile,Off-Mod 36W	516.00	516.00	163.73	163.73	68.27 %
		8Q	•	• folkstone grey				
		Tag: ADA RECEPTION ADD ON						
25	3		E1420.5636F Tile,Face Fabric,56H 36W	418.00	1,254.00	132.63	397.89	68.27 %
		8T19	•	• crossing shale				
		Tag: ADA RECEPTION ADD ON						
26	2		E1420.5630F Tile,Face Fabric,56H 30W	377.00	754.00	119.62	239.24	68.27 %
		8T19	•	• crossing shale				
		Tag: ADA RECEPTION ADD ON						
27	4		E1420.5624F Tile,Face Fabric,56H 24W	347.00	1,388.00	110.10	440.40	68.27 %
		8T19	•	• crossing shale				
		Tag: ADA RECEPTION ADD ON						
28	2		E1420.4830F Tile,Face Fabric,48H 30W	318.00	636.00	100.90	201.80	68.27 %
		8T19	•	• crossing shale				
		Tag: ADA RECEPTION ADD ON						
29	2		E1420.4048F Tile,Face Fabric,40H 48W	339.00	678.00	107.56	215.12	68.27 %
		8T19	•	• crossing shale				
		Tag: ADA RECEPTION ADD ON						



CITY OF CARSON

8/17/2023

ROBERT LENNOX - CITY CLERK AD.

2:58:47 PM

Quote # 218664

Department: ADA RECEPTION ADD ON

PO #

Sales Order #

Discount %

Item	Qty	Contract	Product	List Price		Sell Price		
				Unit	Extended	Unit	Extended	
HERMANMILLER								
30	1		E1420.3236F Tile,Face Fabric,32H 36W	241.00	241.00	76.47	76.47	68.27 %
		8T19	•	• crossing shale				
		Tag: ADA RECEPTION ADD ON						
31	6		E1420.3230F Tile,Face Fabric,32H 30W	227.00	1,362.00	72.03	432.18	68.27 %
		8T19	•	• crossing shale				
		Tag: ADA RECEPTION ADD ON						
32	2		E1420.2436F Tile,Face Fabric,24H 36W	213.00	426.00	67.58	135.16	68.27 %
		8T19	•	• crossing shale				
		Tag: ADA RECEPTION ADD ON						
33	2		E1420.2430F Tile,Face Fabric,24H 30W	190.00	380.00	60.29	120.58	68.27 %
		8T19	•	• crossing shale				
		Tag: ADA RECEPTION ADD ON						
34	2		E1420.2424F Tile,Face Fabric,24H 24W	176.00	352.00	55.84	111.68	68.27 %
		8T19	•	• crossing shale				
		Tag: ADA RECEPTION ADD ON						
35	2		E1420.2048P Tile,Face Pntd 20H 48W	168.00	336.00	53.31	106.62	68.27 %
		8Q	•	• folkstone grey				
		Tag: ADA RECEPTION ADD ON						
36	8		E1420.1630F Tile,Face Fabric 16H 30W	153.00	1,224.00	48.55	388.40	68.27 %
		8T19	•	• crossing shale				
		Tag: ADA RECEPTION ADD ON						
37	2		E1282.86P Conn Cover,Spacer/3-Way 90-Deg,Archtrl,Ptd 86H	433.00	866.00	137.39	274.78	68.27 %
		8Q	•	• folkstone grey				
		Tag: ADA RECEPTION ADD ON						
38	1		E1281.86P Conn Cover,2-Way 90-Deg,Archtrl,Ptd 86H	410.00	410.00	130.09	130.09	68.27 %
		8Q	•	• folkstone grey				
		Tag: ADA RECEPTION ADD ON						



CITY OF CARSON

8/17/2023

ROBERT LENNOX - CITY CLERK AD.

2:58:47 PM

Quote # 218664

Department: ADA RECEPTION ADD ON

PO #

Sales Order #

Discount %

Item	Qty	Contract	Product	List Price		Sell Price		
				Unit	Extended	Unit	Extended	
HERMANMILLER								
39	3		E1281.70P Conn Cover,2-Way 90-Deg,Archtrl,Ptd 70H 8Q Tag: ADA RECEPTION ADD ON	390.00	1,170.00	123.75	371.25	68.27 %
40	1		E1261.3A Top Cap,Conn Pntd Archtrl 3-Way 90 Deg Conn 8Q Tag: ADA RECEPTION ADD ON	126.00	126.00	39.98	39.98	68.27 %
41	1		E1260.42A Top Cap,Frame Pntd Archtrl 42W 8Q Tag: ADA RECEPTION ADD ON	174.00	174.00	55.21	55.21	68.27 %
42	2		E1260.36A Top Cap,Frame Pntd Archtrl 36W 8Q Tag: ADA RECEPTION ADD ON	156.00	312.00	49.50	99.00	68.27 %
43	3		E1260.30A Top Cap,Frame Pntd Archtrl 30W 8Q Tag: ADA RECEPTION ADD ON	131.00	393.00	41.57	124.71	68.27 %
44	2		E1260.24A Top Cap,Frame Pntd Archtrl 24W 8Q Tag: ADA RECEPTION ADD ON	117.00	234.00	37.12	74.24	68.27 %
45	3		E1251.24A Chg of Ht Fin End Pntd Archtrl 24H 8Q Tag: ADA RECEPTION ADD ON	167.00	501.00	52.99	158.97	68.27 %
46	1		E1251.16A Chg of Ht Fin End Pntd Archtrl 16H 8Q Tag: ADA RECEPTION ADD ON	145.00	145.00	46.01	46.01	68.27 %
47	1		E1250.86A Fin End,Pntd Archtrl 86H 8Q Tag: ADA RECEPTION ADD ON	257.00	257.00	81.55	81.55	68.27 %



CITY OF CARSON

8/17/2023

ROBERT LENNOX - CITY CLERK AD.

2:58:47 PM

Quote # 218664

Department: ADA RECEPTION ADD ON

PO #

Sales Order #

Discount %

Item	Qty	Contract	Product	List Price		Sell Price		
				Unit	Extended	Unit	Extended	
HERMANMILLER								
48	1		E1250.38A Fin End,Pntd Archtrl 38H	168.00	168.00	53.31	53.31	68.27 %
		8Q	•	• folkstone grey				
		Tag: ADA RECEPTION ADD ON						
49	1		E1117.A Stile Covers/Top Caps,Trans Wk Surf Frame, Architectural	660.00	660.00	209.42	209.42	68.27 %
		8Q	•	• folkstone grey				
		Tag: ADA RECEPTION ADD ON						
50	1		E1116.3848N Frame,Trans Wk Surf,Nonpwrd w/no receptacle locations 48W	1,164.00	1,164.00	369.34	369.34	68.27 %
		8Q	•	• folkstone grey				
		Tag: ADA RECEPTION ADD ON						
51	1		E1113.0848CTR Frame Top Screen, Clear Glass 3/8 Thick, 8H 48W COH	1,265.00	1,265.00	401.38	401.38	68.27 %
		8Q	•	• folkstone grey				
		Tag: ADA RECEPTION ADD ON						
52	1		E2931.R Work Surf Support Bracket,Right, Pkg of 4	94.00	94.00	29.83	29.83	68.27 %
		8Q	•	• folkstone grey				
		Tag: ADA RECEPTION ADD ON						
53	6		232092-315 Lock Plug & Keys	.00	.00	.00	.00	%
			•	•				
		Tag: ADA RECEPTION ADD ON						
54	4		232092-314 Lock Plug & Keys	.00	.00	.00	.00	%
			•	•				
		Tag: ADA RECEPTION ADD ON						
55	4		232092-313 Lock Plug & Keys	.00	.00	.00	.00	%
			•	•				
		Tag: ADA RECEPTION ADD ON						
56	2		G6160.AM Twist LED Task Light,Single unit,Magnet Att	573.00	1,146.00	187.77	375.54	67.23 %
			•	•				
		Tag: ADA RECEPTION ADD ON						



CITY OF CARSON

8/17/2023

ROBERT LENNOX - CITY CLERK AD.

2:58:47 PM

Quote # 218664

Department: ADA RECEPTION ADD ON

PO #

Sales Order #

Discount %

Item	Qty	Contract	Product	List Price		Sell Price		
				Unit	Extended	Unit	Extended	
HERMANMILLER								
57	2		E1438.1630N Marker Tile, w/o Tray 16H 30W •	371.00	742.00	117.72	235.44	68.27 %
			Tag: ADA RECEPTION ADD ON					
58	1		E1293. Hrdwr Kit,Stkng Frm,Chg Ht,Frm to Frm or 2-Way 90-/135-Dgr Conn •	37.00	37.00	11.74	11.74	68.27 %
			Tag: ADA RECEPTION ADD ON					
59	4		E1220.16 Conn,2-Way 90 Stacking •	275.00	1,100.00	87.26	349.04	68.27 %
			Tag: ADA RECEPTION ADD ON					
60	2		E1219.86C Conn,Bare 3-Way 90-Deg 86H •	497.00	994.00	157.70	315.40	68.27 %
			Tag: ADA RECEPTION ADD ON					
61	2		E1120.86 Draw Rod 86H •	59.00	118.00	18.72	37.44	68.27 %
			Tag: ADA RECEPTION ADD ON					
62	3		E1120.38 Draw Rod 38H •	46.00	138.00	14.60	43.80	68.27 %
			Tag: ADA RECEPTION ADD ON					
63	4		E1112.30 Frame,Stacking 30W •	375.00	1,500.00	118.99	475.96	68.27 %
			Tag: ADA RECEPTION ADD ON					
64	1		E1280. Conn Kit,Off-Mod 90 Deg •	271.00	271.00	85.99	85.99	68.27 %
			Tag: ADA RECEPTION ADD ON					
65	3		UEY441 Ethospace® Architectural Change of Height Finished End Hardware Pack •	36.00	108.00	11.42	34.26	68.27 %
			Tag: ADA RECEPTION ADD ON					



CITY OF CARSON

8/17/2023

ROBERT LENNOX - CITY CLERK AD.

2:58:47 PM

Quote # 218664

Department: ADA RECEPTION ADD ON

PO #

Sales Order #

Discount %

Item	Qty	Contract	Product	List Price		Sell Price		
				Unit	Extended	Unit	Extended	
HERMANMILLER								
66	1		46-4220-38	1,597.00	1,597.00	820.86	820.86	48.60 %
			Stg Case,Std Pull 42W 20D CaseHgt 35 1/4H					
		SS	•					• smooth paint on smooth steel
		8Q	•					• folkstone grey
		NS2	•					• 2 shelves total
		KA	•					• keyed alike, black
		TL	•					• 1 1/4"-high high-pressure laminate top with thermoplastic edge
		HX	•					• aged cherry
		HX	•					• aged cherry
		B2	•					• 1 1/2"-high base
		Tag: ADA RECEPTION ADD ON						
67	4		E1415.1636T	307.00	1,228.00	97.41	389.64	68.27 %
			Tile,Window Top 16H 36W					
		8Q	•					• folkstone grey
		TL	•					• translucent
		Tag: ADA RECEPTION ADD ON						
68	2		E1420.1630F	153.00	306.00	48.55	97.10	68.27 %
			Tile,Face Fabric 16H 30W					
		8T19	•					• crossing shale
		Tag: ADA RECEPTION ADD ON						
69	1		E1282.62P	385.00	385.00	122.16	122.16	68.27 %
			Conn Cover,Spacer/3-Way 90-Deg,Archtrl,Ptd 62H					
		8Q	•					• folkstone grey
		Tag: ADA RECEPTION ADD ON						
70	1		E1281.62P	366.00	366.00	116.13	116.13	68.27 %
			Conn Cover,2-Way 90-Deg,Archtrl,Ptd 62H					
		8Q	•					• folkstone grey
		Tag: ADA RECEPTION ADD ON						
71	1		E1261.3A	126.00	126.00	39.98	39.98	68.27 %
			Top Cap,Conn Pntd Archtrl 3-Way 90 Deg Conn					
		8Q	•					• folkstone grey
		Tag: ADA RECEPTION ADD ON						
72	2		E1260.36A	156.00	312.00	49.50	99.00	68.27 %
			Top Cap,Frame Pntd Archtrl 36W					
		8Q	•					• folkstone grey
		Tag: ADA RECEPTION ADD ON						
73	1		E1251.16A	145.00	145.00	46.01	46.01	68.27 %
			Chg of Ht Fin End Pntd Archtrl 16H					
		8Q	•					• folkstone grey
		Tag: ADA RECEPTION ADD ON						



CITY OF CARSON

8/17/2023

ROBERT LENNOX - CITY CLERK AD.

2:58:47 PM

Quote # 218664

Department: ADA RECEPTION ADD ON

PO #

Sales Order #

Discount %

Item	Qty	Contract	Product	List Price		Sell Price		
				Unit	Extended	Unit	Extended	
HERMANMILLER								
74	1		E1113.0872CTR	1,620.00	1,620.00	514.03	514.03	68.27 %
			Frame Top Screen, Clear Glass 3/8 Thick, 8H 72W COH					
		8Q	•	• folkstone grey				
		Tag: ADA RECEPTION ADD ON						
75	2		232092-318	.00	.00	.00	.00	%
			Lock Plug & Keys					
			•	•				
		Tag: ADA RECEPTION ADD ON						
76	1		E1293.	37.00	37.00	11.74	11.74	68.27 %
			Hrdwr Kit,Stkng Frm,Chg Ht,Frm to Frm or 2-Way 90-/135-Dgr Conn					
			•	•				
		Tag: ADA RECEPTION ADD ON						
77	1		E1230.16	290.00	290.00	92.02	92.02	68.27 %
			Conn,3-Way 90 Stacking					
			•	•				
		Tag: ADA RECEPTION ADD ON						
78	1		E1220.16	275.00	275.00	87.26	87.26	68.27 %
			Conn,2-Way 90 Stacking					
			•	•				
		Tag: ADA RECEPTION ADD ON						
79	1		E1219.46C	359.00	359.00	113.91	113.91	68.27 %
			Conn,Bare 3-Way 90-Deg 46H					
			•	•				
		Tag: ADA RECEPTION ADD ON						
80	2		E1112.36	389.00	778.00	123.43	246.86	68.27 %
			Frame,Stacking 36W					
			•	•				
		Tag: ADA RECEPTION ADD ON						
81	1		E1112.30	375.00	375.00	118.99	118.99	68.27 %
			Frame,Stacking 30W					
			•	•				
		Tag: ADA RECEPTION ADD ON						



CITY OF CARSON

ROBERT LENNOX - CITY CLERK AD.

Quote # 218664

Department: ADA RECEPTION ADD ON

PO #

Sales Order #

8/17/2023

2:58:47 PM

Discount %

Item	Qty	Contract	Product	List Price		Sell Price	
				Unit	Extended	Unit	Extended

Product Subtotal:

\$21,353.76



CITY OF CARSON

8/17/2023

ROBERT LENNOX - CITY CLERK AD.

2:59:02 PM

Quote # 218664

Department:

ADD ON TILES

PO #

Sales Order #

Discount %

Item	Qty	Contract	Product	List Price		Sell Price		
				Unit	Extended	Unit	Extended	
HERMANMILLER								
1	2		E1420.4042F	327.00	654.00	103.76	207.52	68.27 %
			+Tile,Face Fabric,40H 42W					
		8T	● Surface Finish	● +crossing-Pr Cat 1				
		19	● 8T_Colors	● +crossing shale				
		Tag: ADD ON TILES						
2	4		E1415.2424T	328.00	1,312.00	104.07	416.28	68.27 %
			+Tile,Window Top 24H 24W					
		8Q	● Frame Finish	● +folkstone grey				
		TR	● Glazing Finish	● +clear				
		Tag: ADD ON TILES						
3	2		E1415.2442T	440.00	880.00	139.61	279.22	68.27 %
			+Tile,Window Top 24H 42W					
		8Q	● Frame Finish	● +folkstone grey				
		TR	● Glazing Finish	● +clear				
		Tag: ADD ON TILES						
4	52		E1415.2436T	399.00	20,748.00	126.60	6,583.20	68.27 %
			+Tile,Window Top 24H 36W					
		8Q	● Frame Finish	● +folkstone grey				
		TR	● Glazing Finish	● +clear				
		Tag: ADD ON TILES						
5	8		E1415.2430T	361.00	2,888.00	114.55	916.40	68.27 %
			+Tile,Window Top 24H 30W					
		8Q	● Frame Finish	● +folkstone grey				
		TR	● Glazing Finish	● +clear				
		Tag: ADD ON TILES						

Product Subtotal: \$8,402.62

Discount %

Page: 1



CITY OF CARSON

8/17/2023

ROBERT LENNOX - CITY CLERK AD.

2:59:03 PM

Quote # 218664

Department: HEIGHT ADJUSTABLE DESKS

PO #

Sales Order #

Discount %

Item	Qty	Contract	Product	List Price		Sell Price		
				Unit	Extended	Unit	Extended	
HERMANMILLER								
6	2		LG890.220	204.00	408.00	79.78	159.56	60.89 %
			+Pedestal Add-On Cushion Top 2H 20D					
		8T	● Cushion Top Fat ● +crossing-Pr Cat 1					
		19	● 8T_Colors ● +crossing shale					
		Tag: HEIGHT ADJUSTABLE DESKS						
7	2		232092-	.00	.00	.00	.00	65.78 %
			*Lock Plug and Key,Black UM Series					
		230	● Key Number ● *key number 230					
		Tag: HEIGHT ADJUSTABLE DESKS						
8	2		232092-	.00	.00	.00	.00	65.78 %
			*Lock Plug and Key,Black UM Series					
		229	● Key Number ● *key number 229					
		Tag: HEIGHT ADJUSTABLE DESKS						

Product Subtotal: \$4,207.10



CITY OF CARSON

8/17/2023

ROBERT LENNOX - CITY CLERK AD.

2:59:04 PM

Quote # 218664

Department:

OPEN AREA

PO #

Sales Order #

Discount %

Item	Qty	Contract	Product	List Price		Sell Price		
				Unit	Extended	Unit	Extended	
HERMANMILLER								
1	1		E1109.3842N	774.00	774.00	245.59	245.59	68.27 %
			Frame,Npwr No Access 38H 42W					
		NN	•		• none			
		8Q	•		• folkstone grey			
		Tag: OPEN AREA						
2	1		E1109.3836N	708.00	708.00	224.65	224.65	68.27 %
			Frame,Npwr No Access 38H 36W					
		NN	•		• none			
		8Q	•		• folkstone grey			
		Tag: OPEN AREA						
3	1		E1109.3830N	641.00	641.00	203.39	203.39	68.27 %
			Frame,Npwr No Access 38H 30W					
		NN	•		• none			
		8Q	•		• folkstone grey			
		Tag: OPEN AREA						
4	1		E1109.3824N	579.00	579.00	183.72	183.72	68.27 %
			Frame,Npwr No Access 38H 24W					
		NN	•		• none			
		8Q	•		• folkstone grey			
		Tag: OPEN AREA						
5	2		E1420.3242F	268.00	536.00	85.04	170.08	68.27 %
			Tile,Face Fabric,32H 42W					
		8T19	•		• crossing shale			
		Tag: OPEN AREA						
6	2		E1420.3236F	241.00	482.00	76.47	152.94	68.27 %
			Tile,Face Fabric,32H 36W					
		8T19	•		• crossing shale			
		Tag: OPEN AREA						
7	2		E1420.3230F	227.00	454.00	72.03	144.06	68.27 %
			Tile,Face Fabric,32H 30W					
		8T19	•		• crossing shale			
		Tag: OPEN AREA						
8	2		E1420.3224F	204.00	408.00	64.73	129.46	68.27 %
			Tile,Face Fabric,32H 24W					
		8T19	•		• crossing shale			
		Tag: OPEN AREA						



CITY OF CARSON

8/17/2023

ROBERT LENNOX - CITY CLERK AD.

2:59:04 PM

Quote # 218664

Department:

OPEN AREA

PO #

Sales Order #

Discount %

Item	Qty	Contract	Product	List Price		Sell Price		
				Unit	Extended	Unit	Extended	
HERMANMILLER								
9	2		E1281.38P	306.00	612.00	97.09	194.18	68.27 %
			Conn Cover,2-Way 90-Deg,Archtrl,Ptd 38H					
		8Q	•		• folkstone grey			
		Tag: OPEN AREA						
10	2		E1261.5A	126.00	252.00	39.98	79.96	68.27 %
			Top Cap,Conn Pntd Archtrl 2-Way 90 Deg Sq Conn					
		8Q	•		• folkstone grey			
		Tag: OPEN AREA						
11	1		E1260.42A	174.00	174.00	55.21	55.21	68.27 %
			Top Cap,Frame Pntd Archtrl 42W					
		8Q	•		• folkstone grey			
		Tag: OPEN AREA						
12	1		E1260.36A	156.00	156.00	49.50	49.50	68.27 %
			Top Cap,Frame Pntd Archtrl 36W					
		8Q	•		• folkstone grey			
		Tag: OPEN AREA						
13	1		E1260.30A	131.00	131.00	41.57	41.57	68.27 %
			Top Cap,Frame Pntd Archtrl 30W					
		8Q	•		• folkstone grey			
		Tag: OPEN AREA						
14	1		E1260.24A	117.00	117.00	37.12	37.12	68.27 %
			Top Cap,Frame Pntd Archtrl 24W					
		8Q	•		• folkstone grey			
		Tag: OPEN AREA						
15	2		E1250.38A	168.00	336.00	53.31	106.62	68.27 %
			Fin End,Pntd Archtrl 38H					
		8Q	•		• folkstone grey			
		Tag: OPEN AREA						
16	2		E1219.38A	238.00	476.00	75.52	151.04	68.27 %
			Conn,Bare 2-Way 90-Deg w/Draw Rod 38H					
			•		•			
		Tag: OPEN AREA						
17	3		E1120.38	46.00	138.00	14.60	43.80	68.27 %
			Draw Rod 38H					
			•		•			
		Tag: OPEN AREA						



CITY OF CARSON

ROBERT LENNOX - CITY CLERK AD.

Quote # 218664

Department:

PO #

Sales Order #

8/17/2023

2:59:04 PM

OPEN AREA

Discount %

Item	Qty	Contract	Product	List Price		Sell Price		
				Unit	Extended	Unit	Extended	
HERMANMILLER								
18	1		G1190.01	75.00	75.00	23.08	23.08	69.23 %
			Carpet Grippers 25/Pkg					
			•					
			•					
Product Subtotal:

\$2,235.97



CITY OF CARSON

ROBERT LENNOX - CITY CLERK AD.

Quote # 218664

Department: SEATING

PO #

Sales Order #

8/17/2023

2:59:07 PM

Discount %

				List Price		Sell Price			
Item	Qty	Contract	Product	Unit	Extended	Unit	Extended		
HERMANMILLER									
1	3		AER713DW	2,720.00	8,160.00	1,352.93	4,058.79	50.26	%
			+Stool,New Aeron,Low-Hgt,Tlt Lim/Ang,Fully Adj Arms,Non-Uphst Armpads						
		AJ	● Back Support Op ● +adjustable lumbar support						
		G1	● Frame/Foot Ring ● +graphite						
		G1	● Chassis & Foot F ● +graphite						
		G1	● Base Finish ● +graphite						
		C7	● Casters/Glides ● +2 1/2" caster, black yoke, hard floors or carpet						
		BK	● Armpad Finish ● +black						
		231	● 8Z Pellicle ● +8Z Pellicle-Pr Cat 1						
		03	● 231_Colors ● +8Z Pellicle graphite						
		Tag: SEATING							

Product Subtotal:

\$4,058.79



CITY OF CARSON

ROBERT LENNOX - CITY CLERK AD.

Quote # 218664

Department: TABLES

PO #

Sales Order #

8/17/2023

2:59:08 PM

Discount %

Item	Qty	Contract	Product	List Price		Sell Price		
				Unit	Extended	Unit	Extended	
HERMANMILLER								
1	2		DT5AS.2448LT	2,029.00	4,058.00	761.28	1,522.56	62.48 %
			+Everywhere Flip-Top Rect Table,Squared Edge,Lam Top/Thermo Edge,T-Leg 24D 48W					
		HX	• Top Finish	• +aged cherry				
		HX	• Edge Finish	• +aged cherry				
		8Q	• Leg Finish	• +folkstone grey				
		20	• Casters/Glides	• +casters				
		Tag: TABLES						

Product Subtotal:

\$1,522.56

EXISTING ENLARGED PLAN

APPROVED, INITIAL HERE


NAME (Please Print)

DATE




elevate your workplace[®]

CITY CLERK

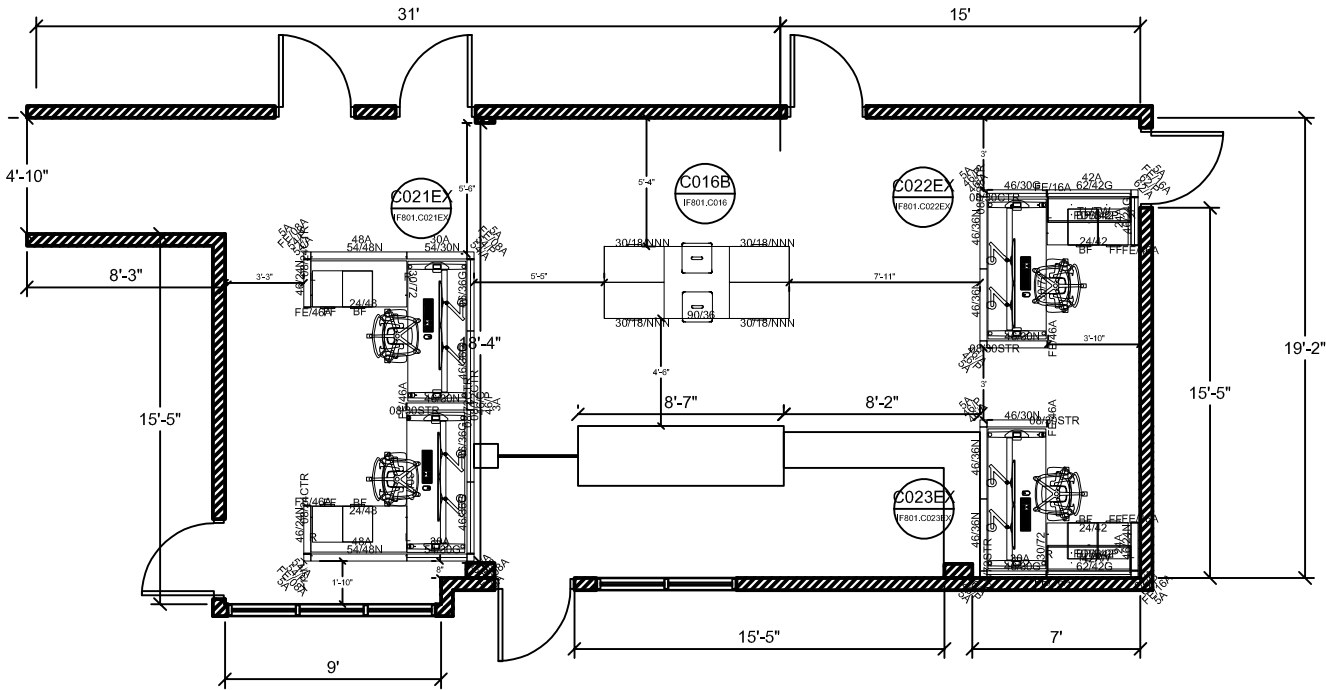

OPEN AREA

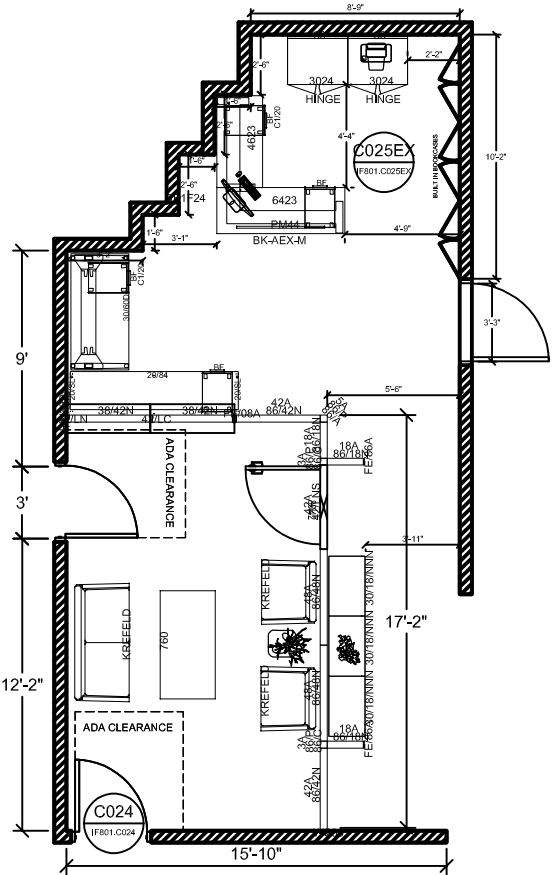

WORKSURFACES TO
BE @28.5" HIGH

CITY OF
CARSON
701 E. CARSON STREET
CARSON CA 90745
FLOOR 1

PROJ #	206811
DATE:	08.09.2023
AE:	BRIAN OGDEN
PAS:	A.Martinez / F. Arce
DRC:	-
DWG:	F-COC-701-1


REVISIONS	
001	07.18.2023
002	
003	
004	
005	
006	
007	
008	
009	
010	

DRAWING TITLE:
ENLARGED PLAN
SCALE:
1/8"=1'-0"
SHEET #:

IF401EX




CITY CLERK

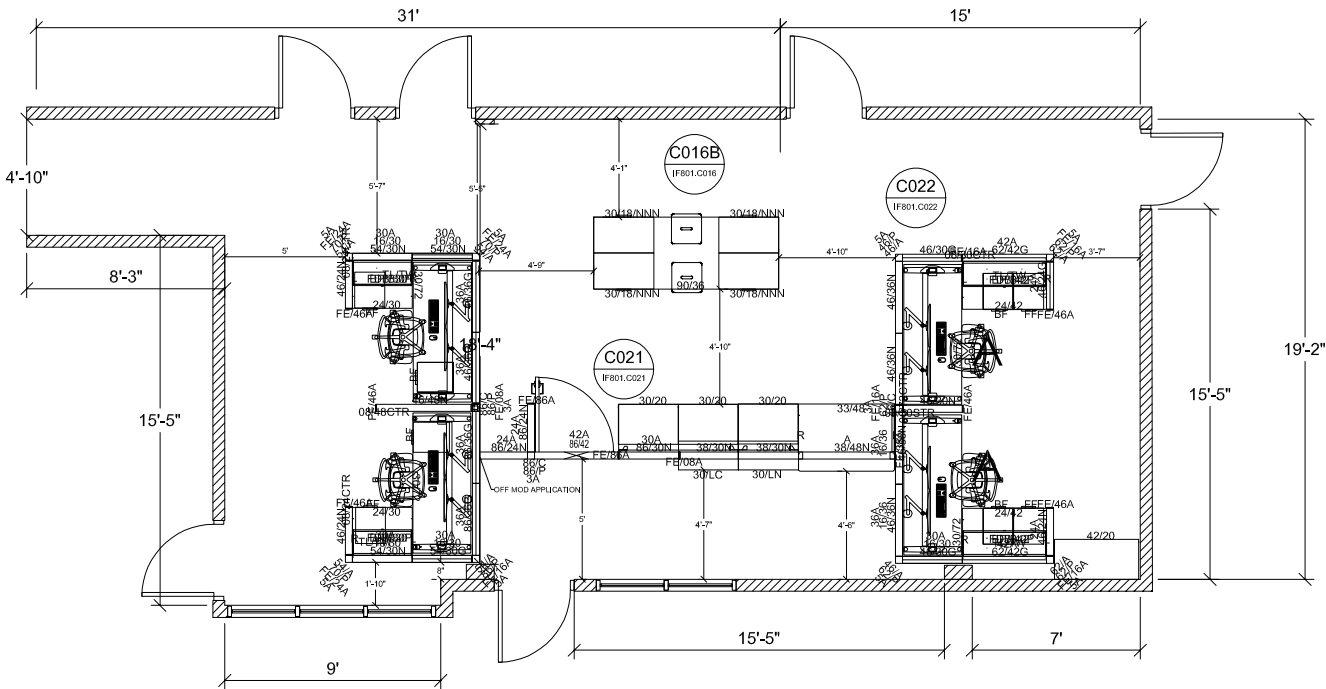

WORKSURFACES TO
BE @28.5" HIGH


OPEN AREA

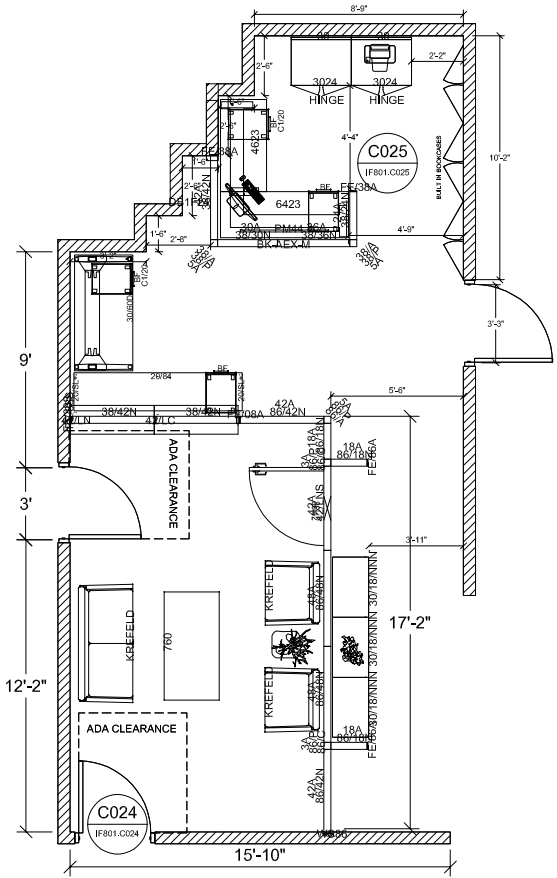

CITY OF
CARSON
701 E. CARSON STREET
CARSON CA 90745
FLOOR 1

PROJ #	206811
DATE:	08.09.2023
AE:	BRIAN OGDEN
PAS:	A.Martinez / F. Arce
DRG:	—
DWG:	F-COC-701-1
REVISIONS	
001	07.18.2023
002	
003	
004	
005	
006	
007	
008	
009	
010	
DRAWING TITLE:	
ENLARGED PLAN	
SCALE:	
1/8"= 1'-0"	
SHEET #:	
IF401	


EXISTING

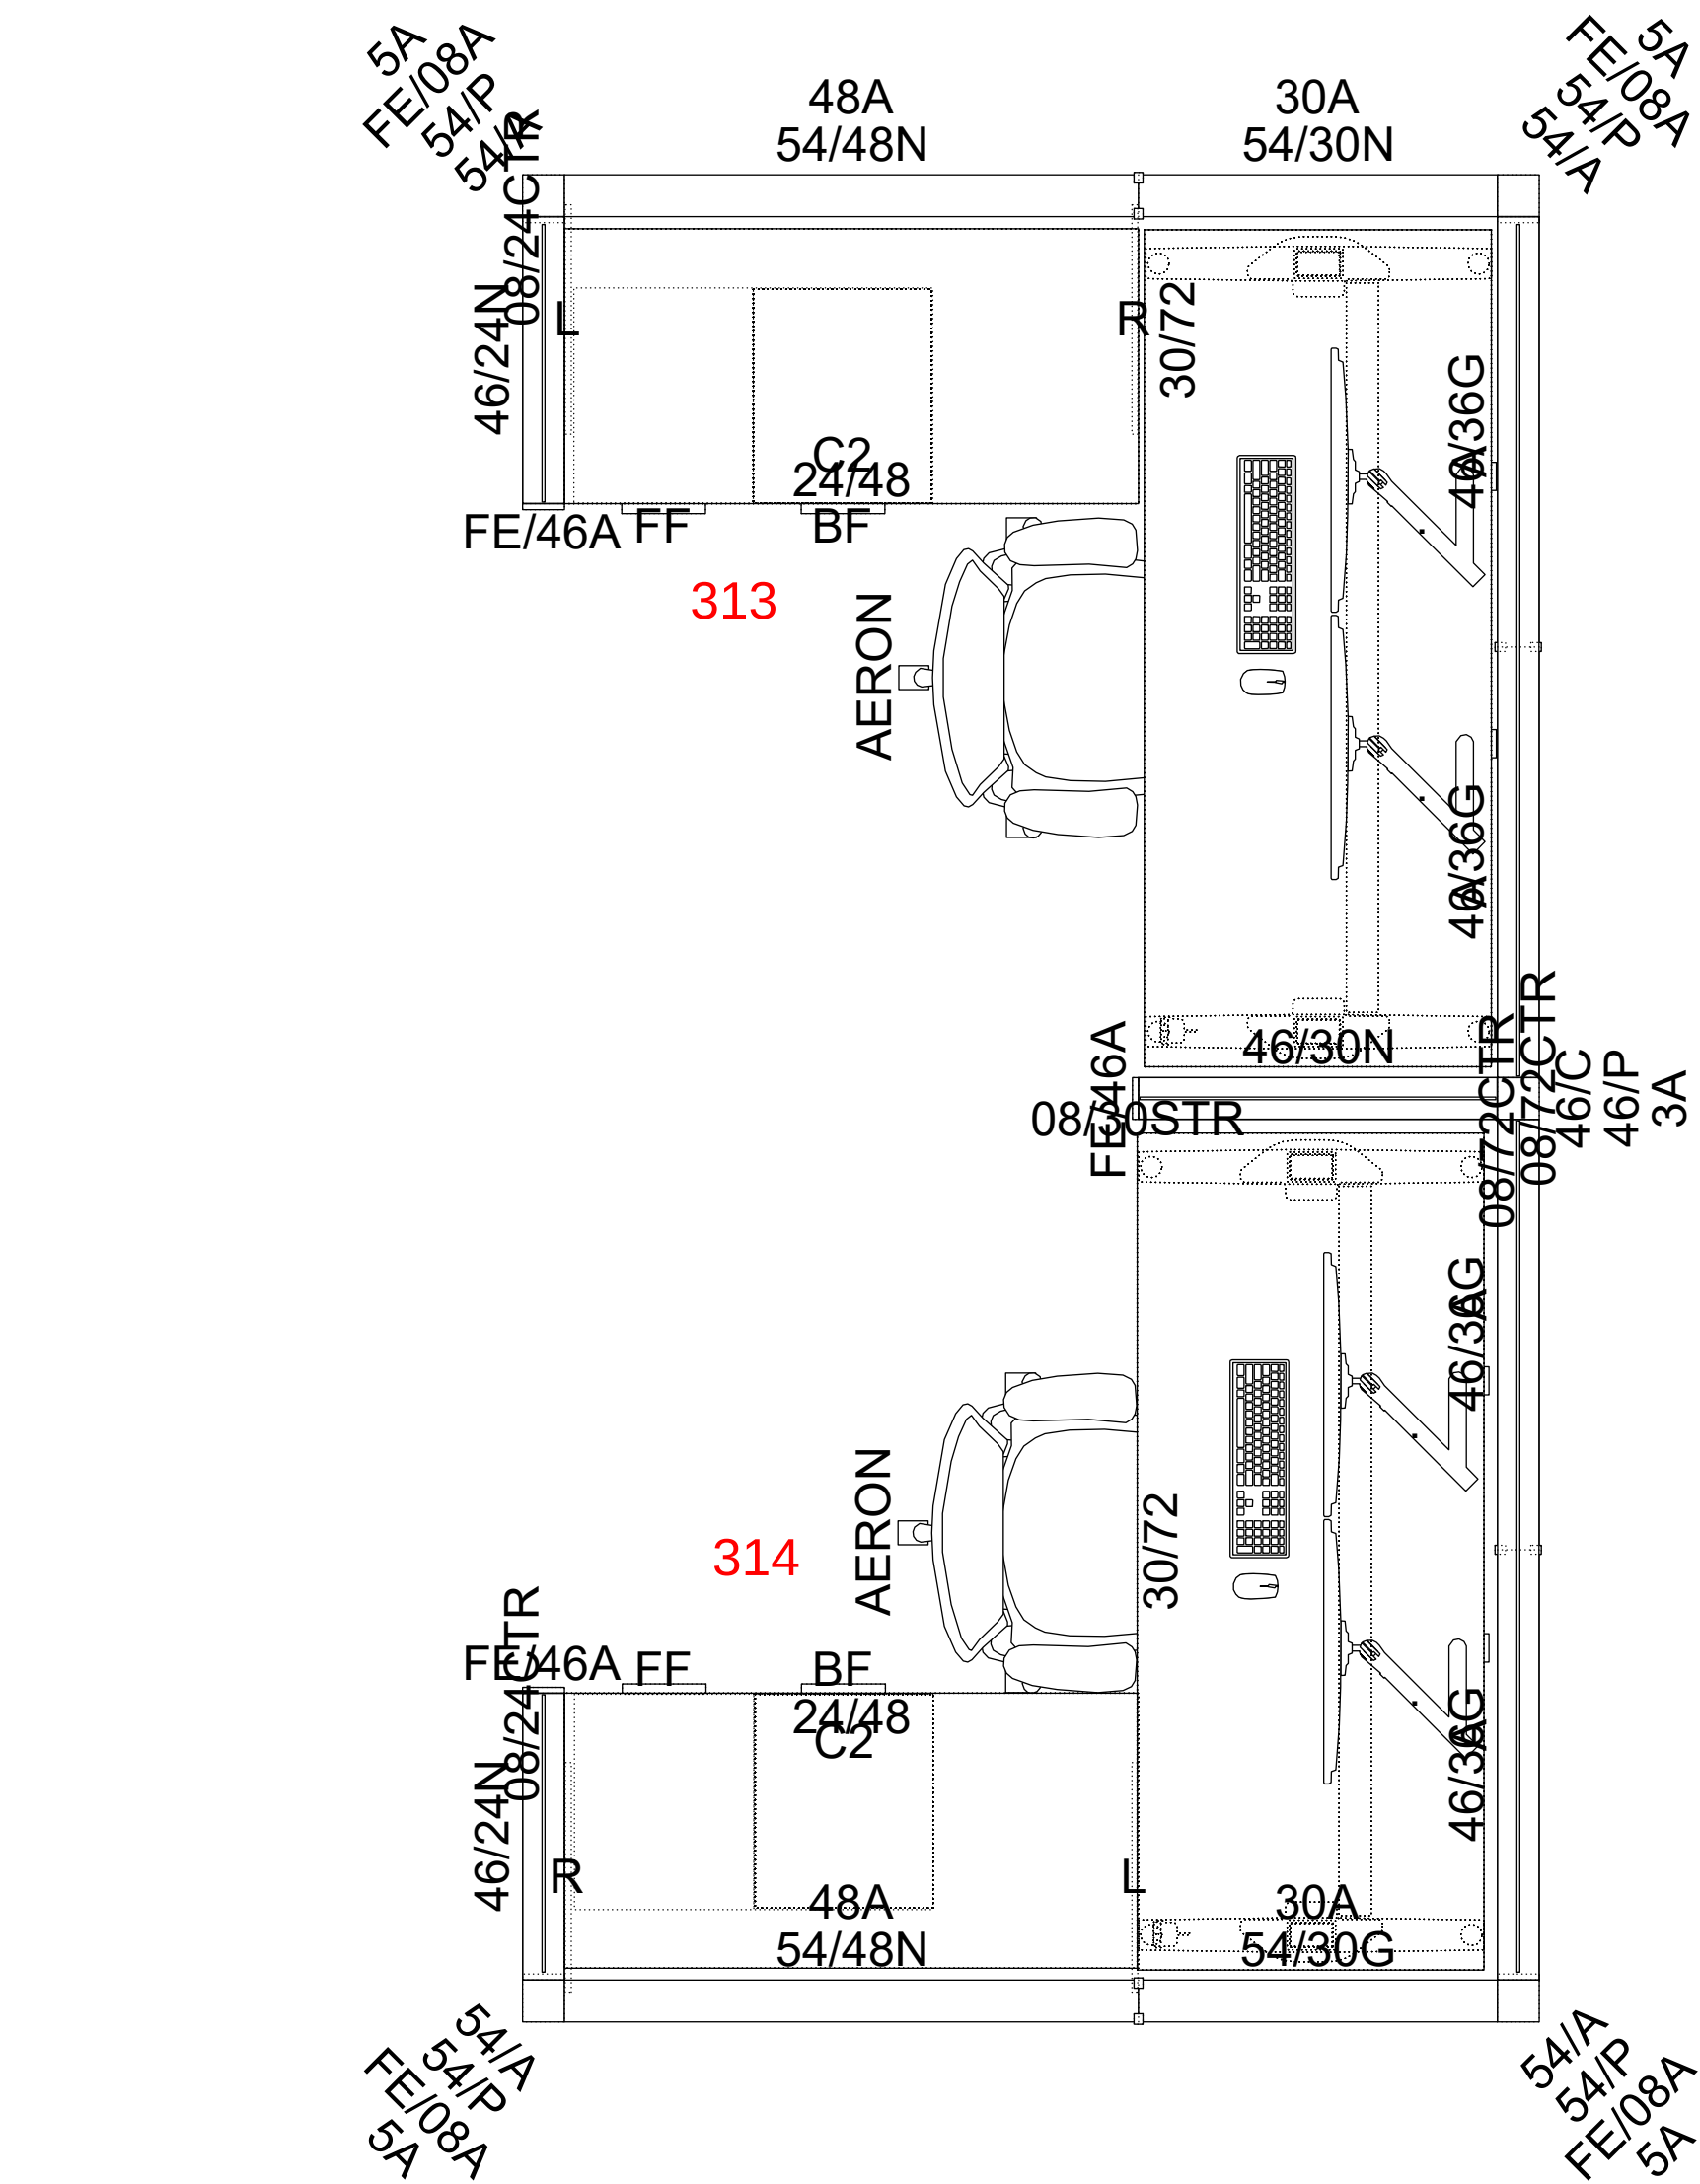

Component Plan




3D View

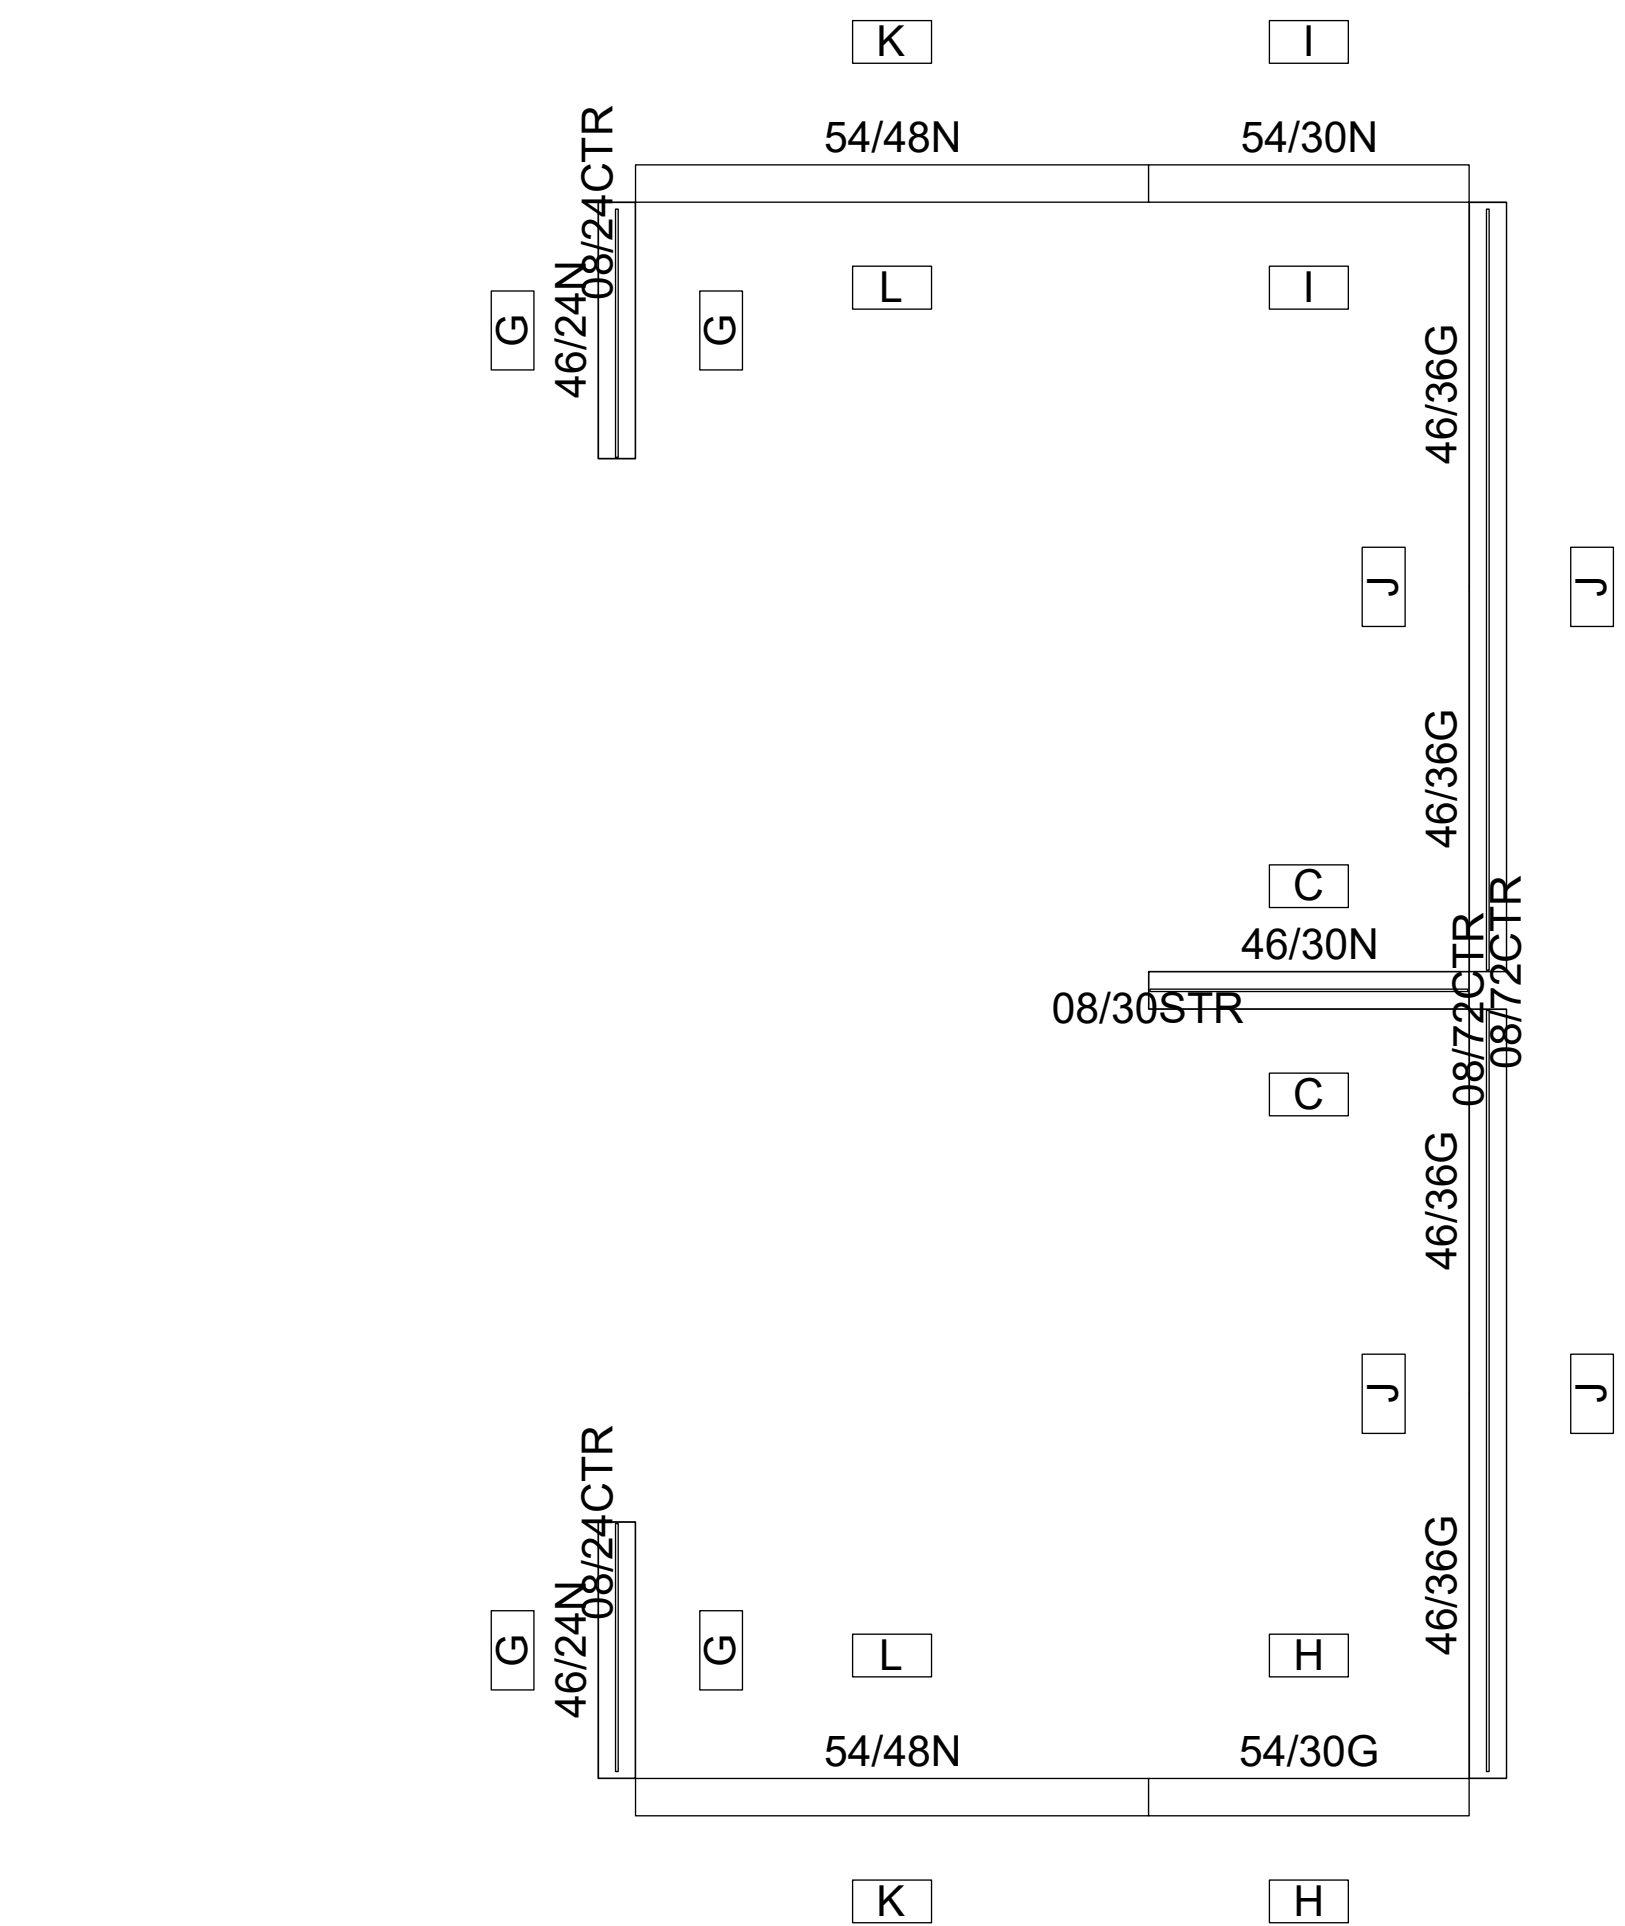


Tile Plan

Frame Side Type Elevation - C021EX

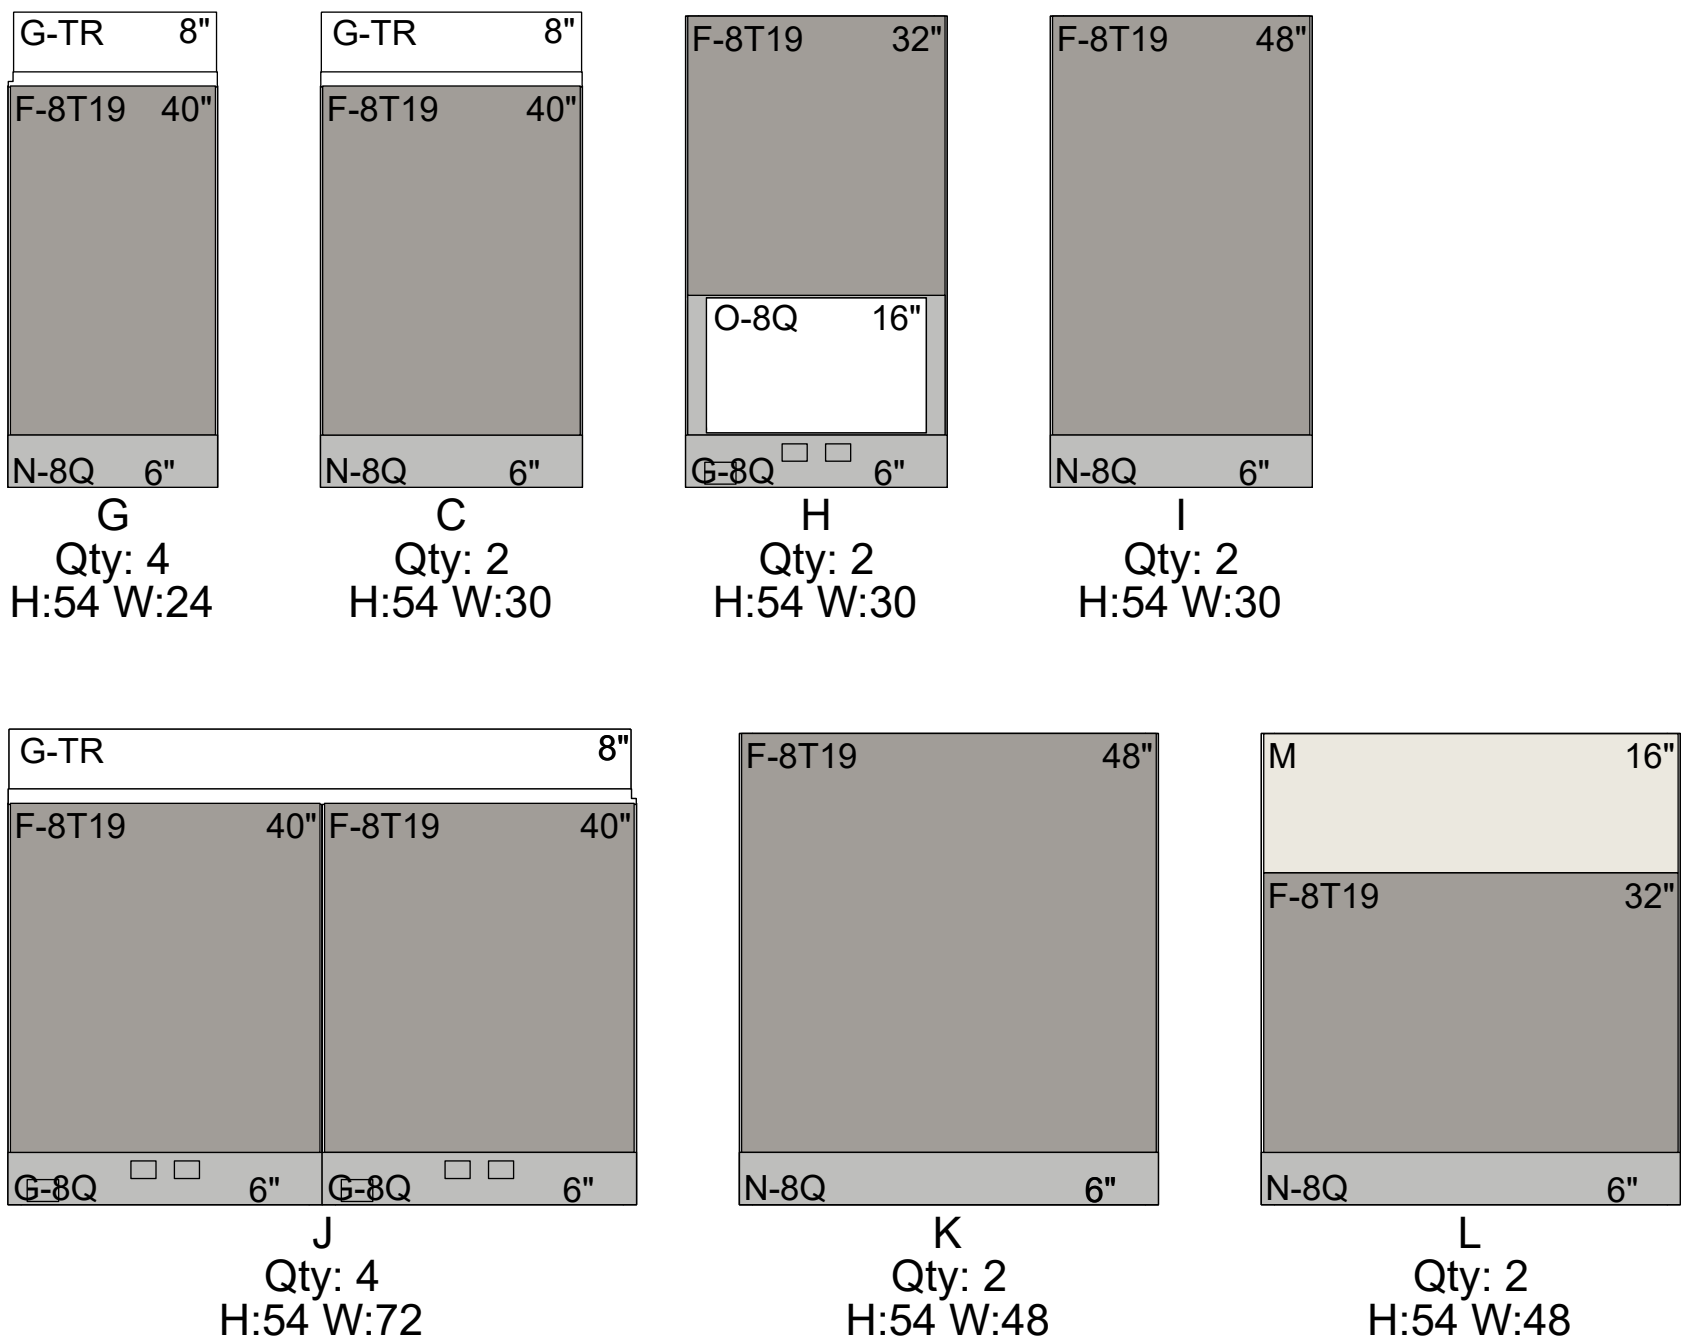

Tile Legend	
F-8T19	*crossing shale
G-8Q	+folkstone grey
G-TR	clr glass - 3/8" thick
M	
N-8Q	+folkstone grey
O-8Q	+folkstone grey

Tile Elevation

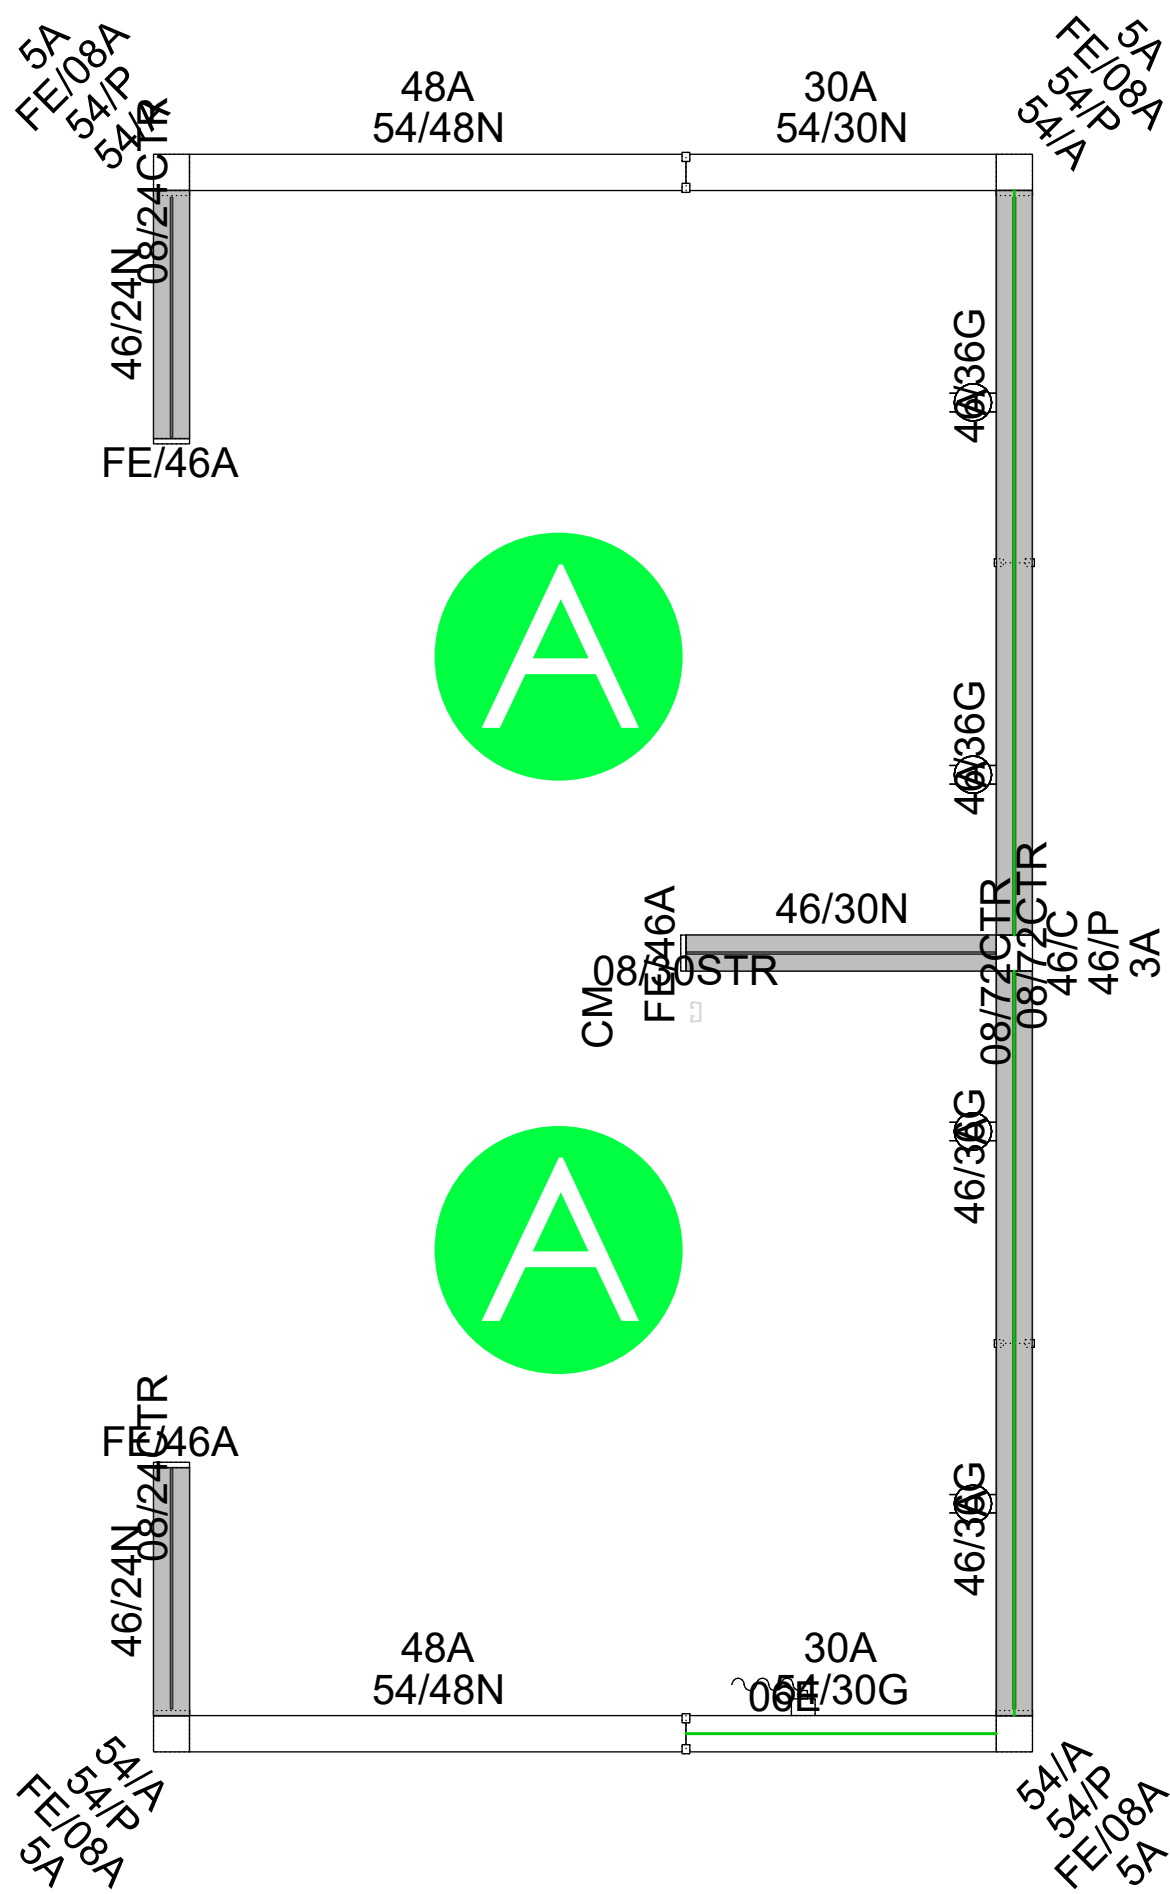

Electrical


C021EX



DRAWING TITLE:
Cluster Plan

SCALE:
N.T.S.

SHEET #:
1F801.C021EX

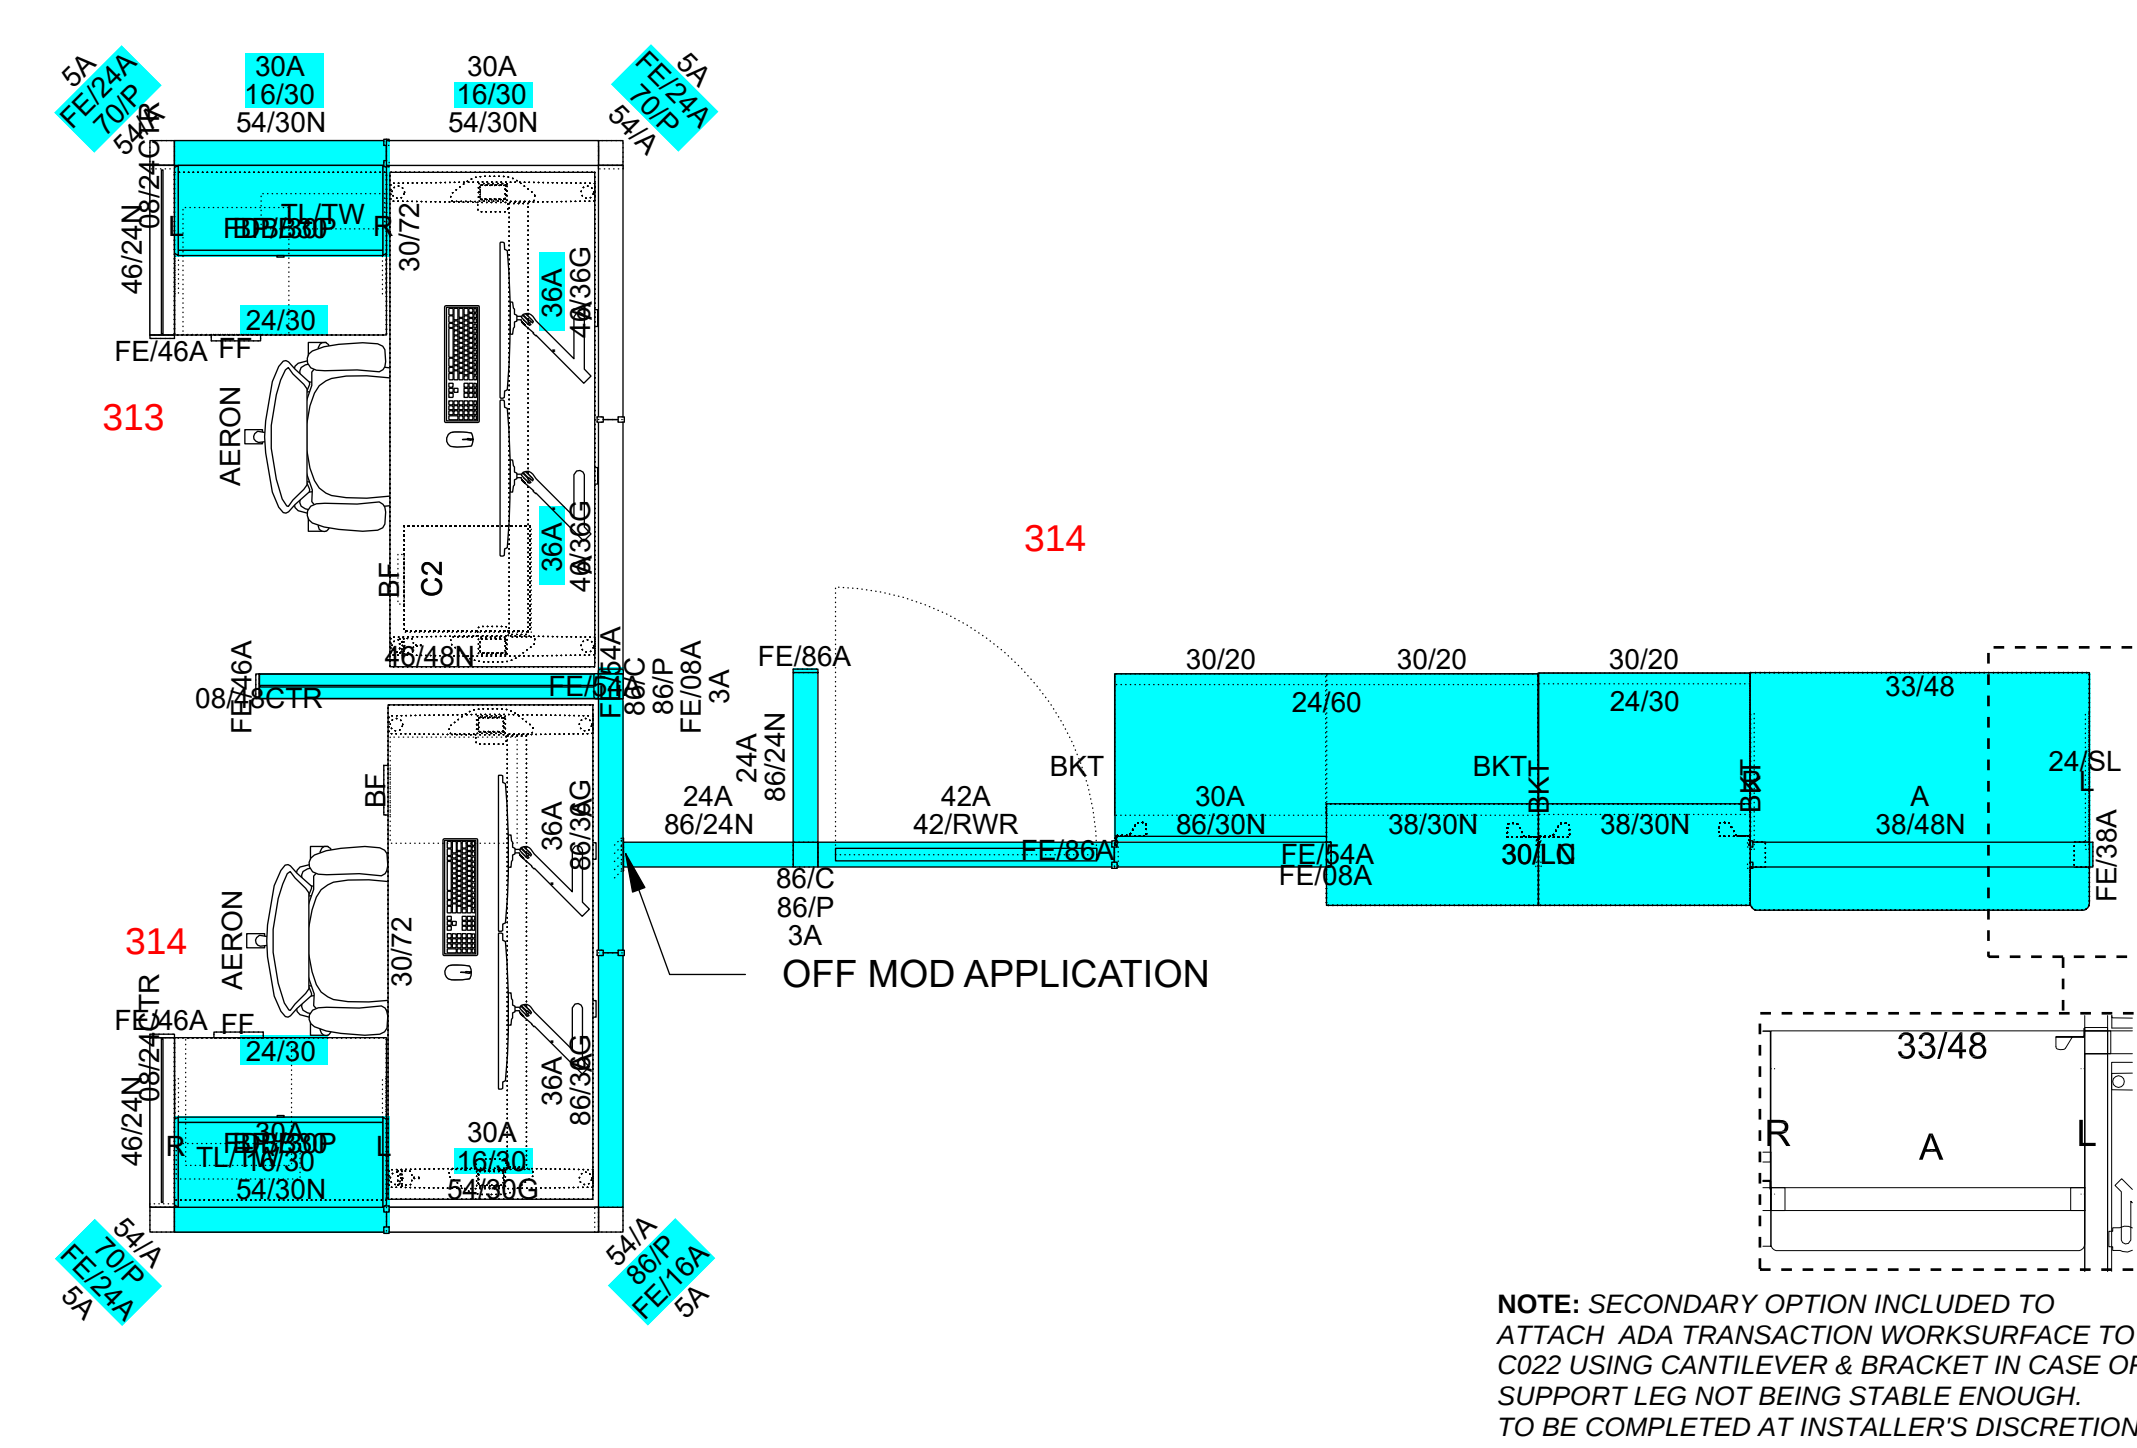


Component Plan

3D View




RECONFIGURED


Tile Plan

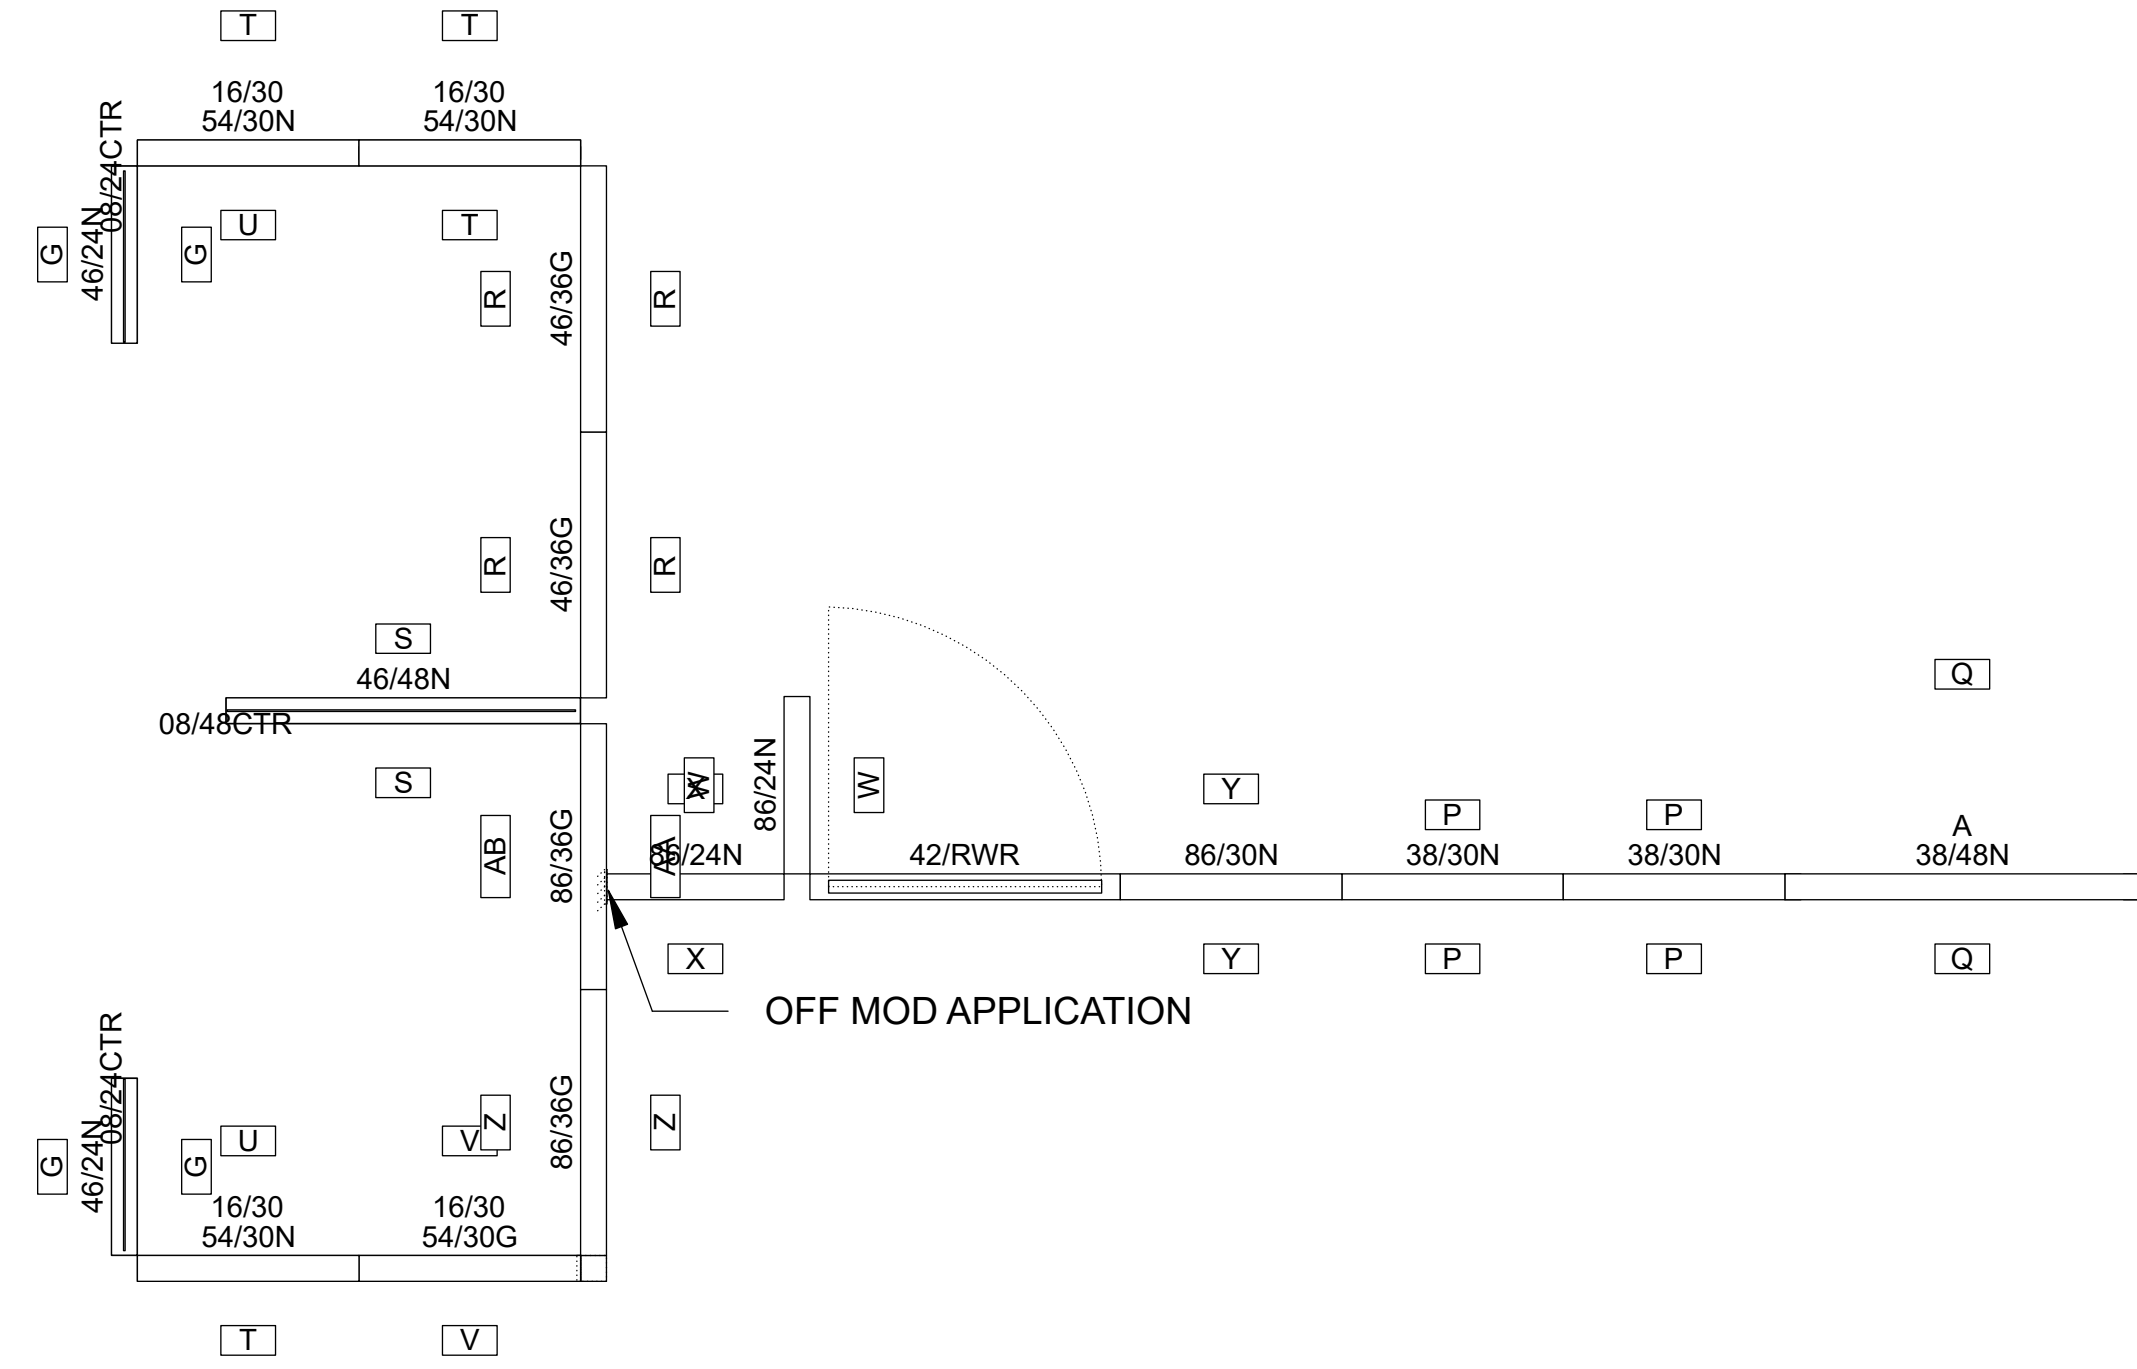

Tile Elevation

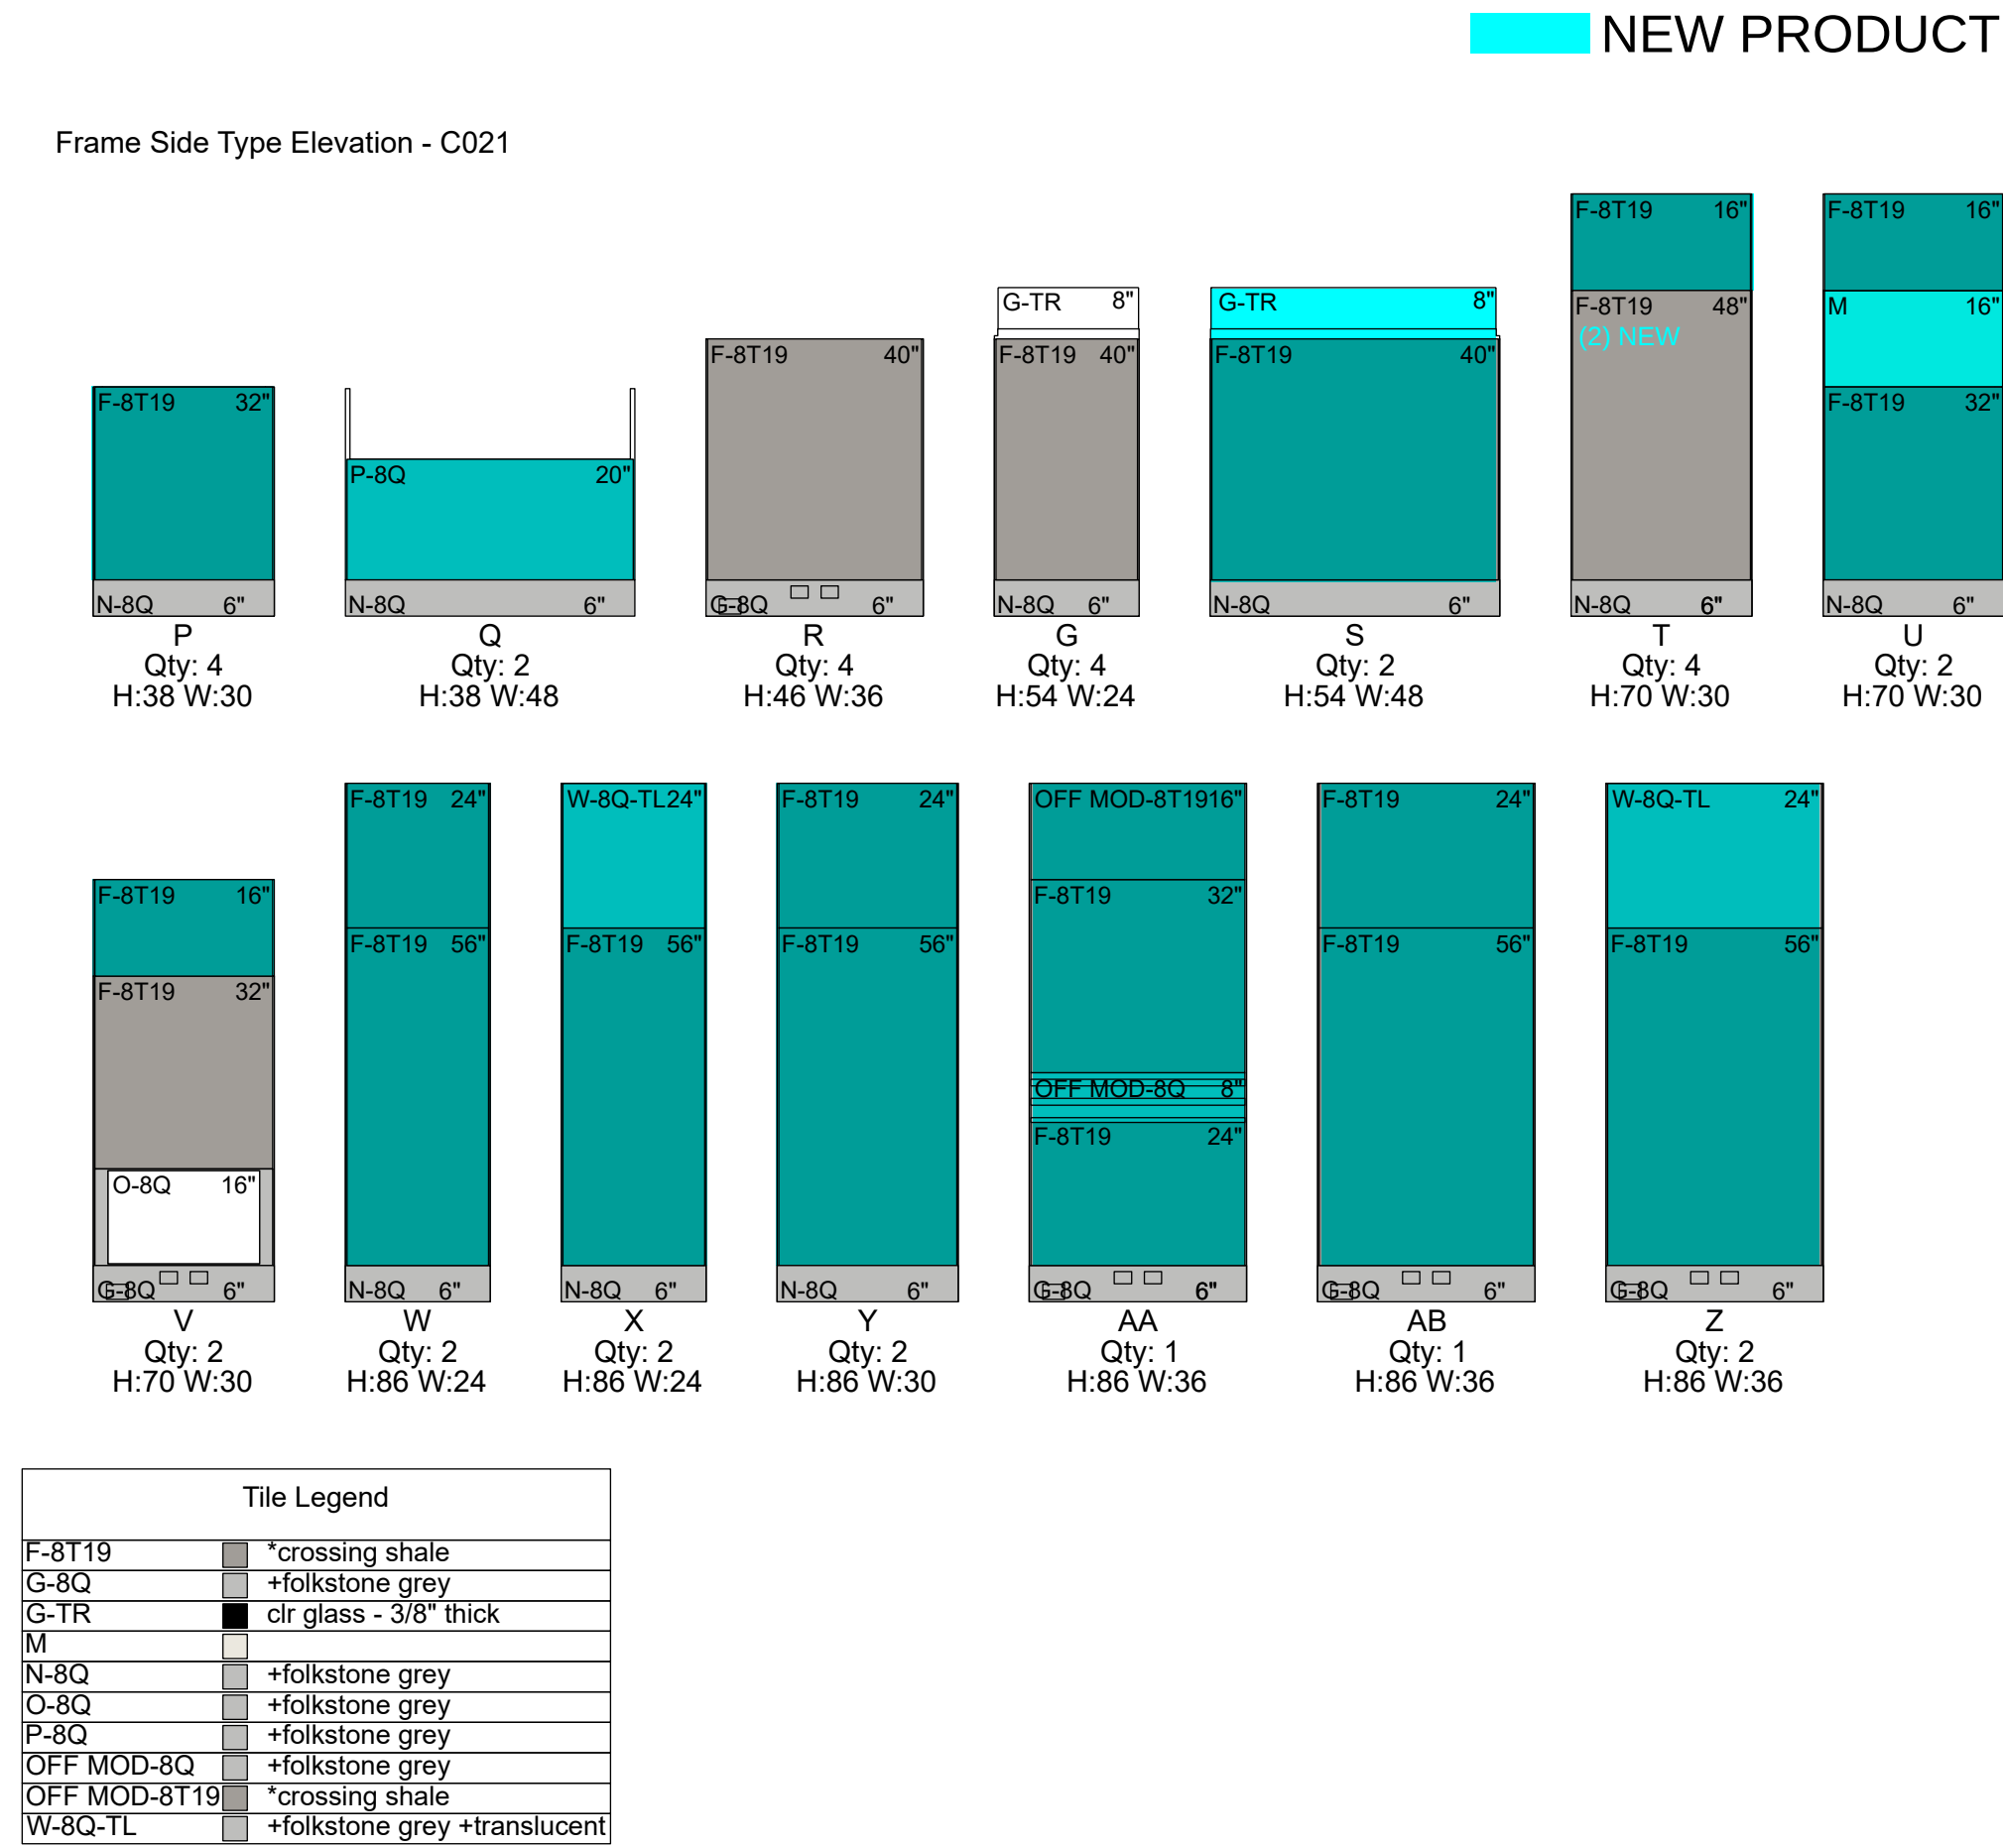

Electrical

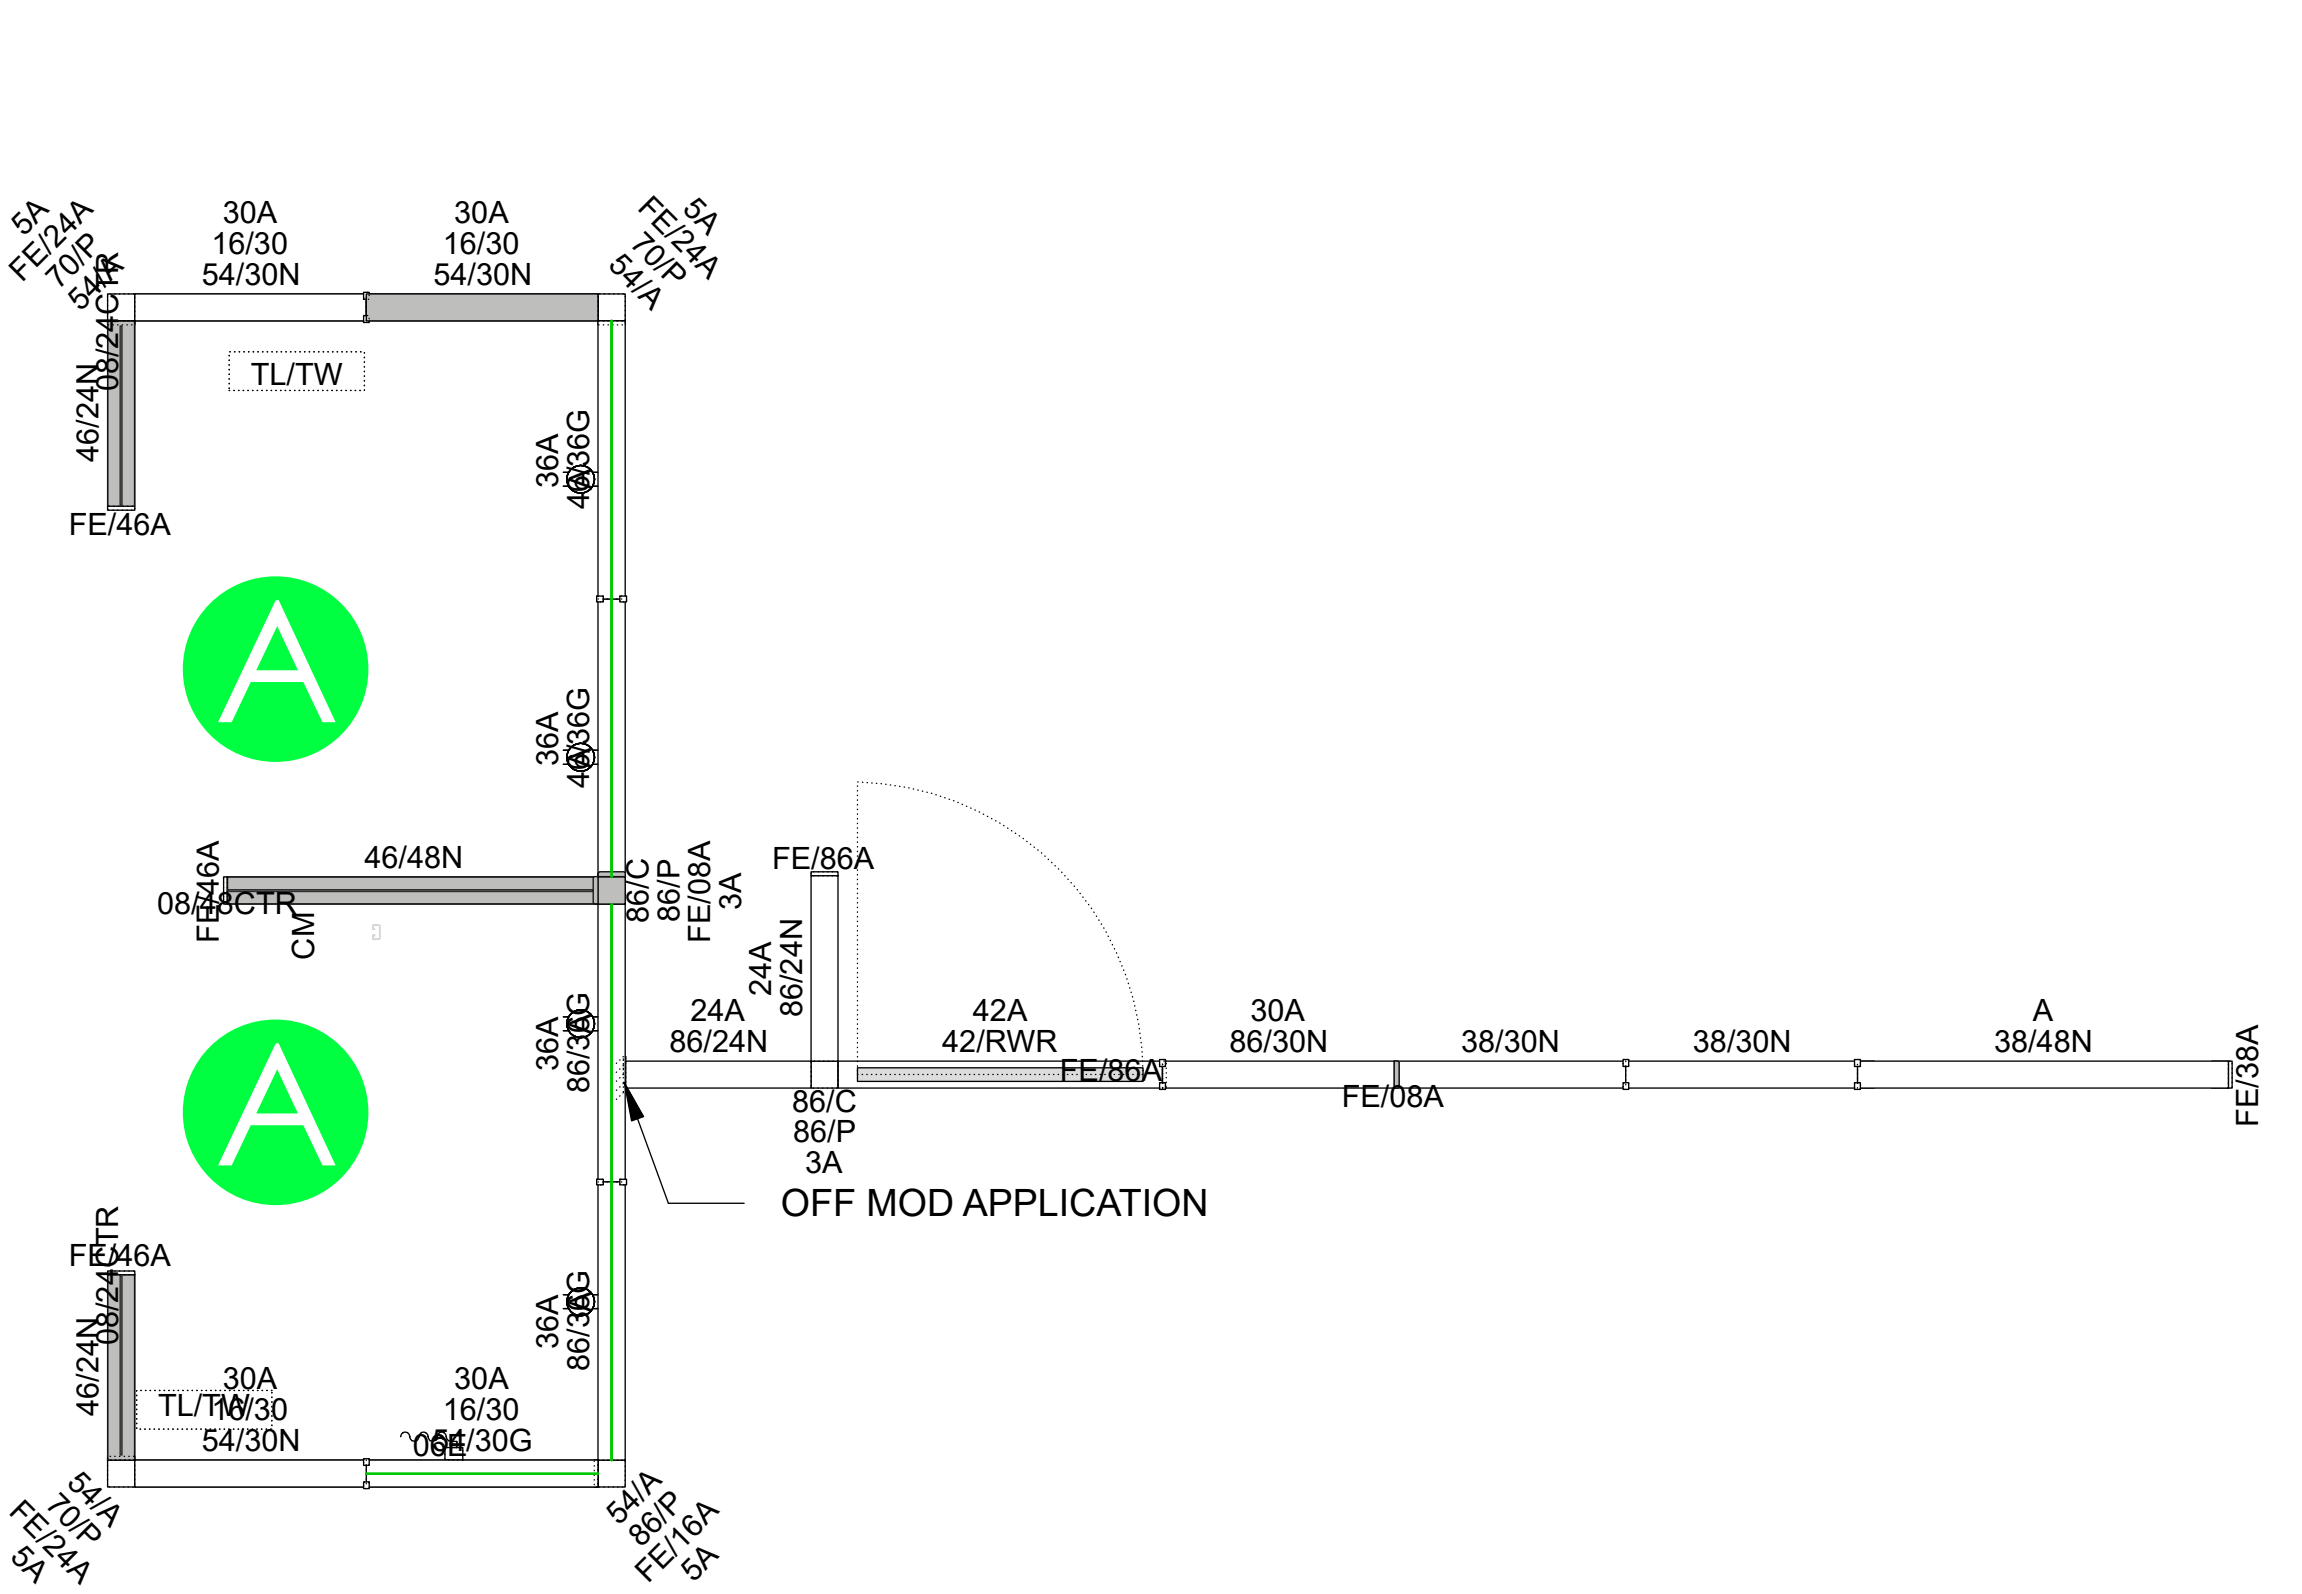


C021

DRAWING TITLE:
Cluster Plan

SCALE:
N.T.S.


SHEET #:
1F801.C021

EXISTING

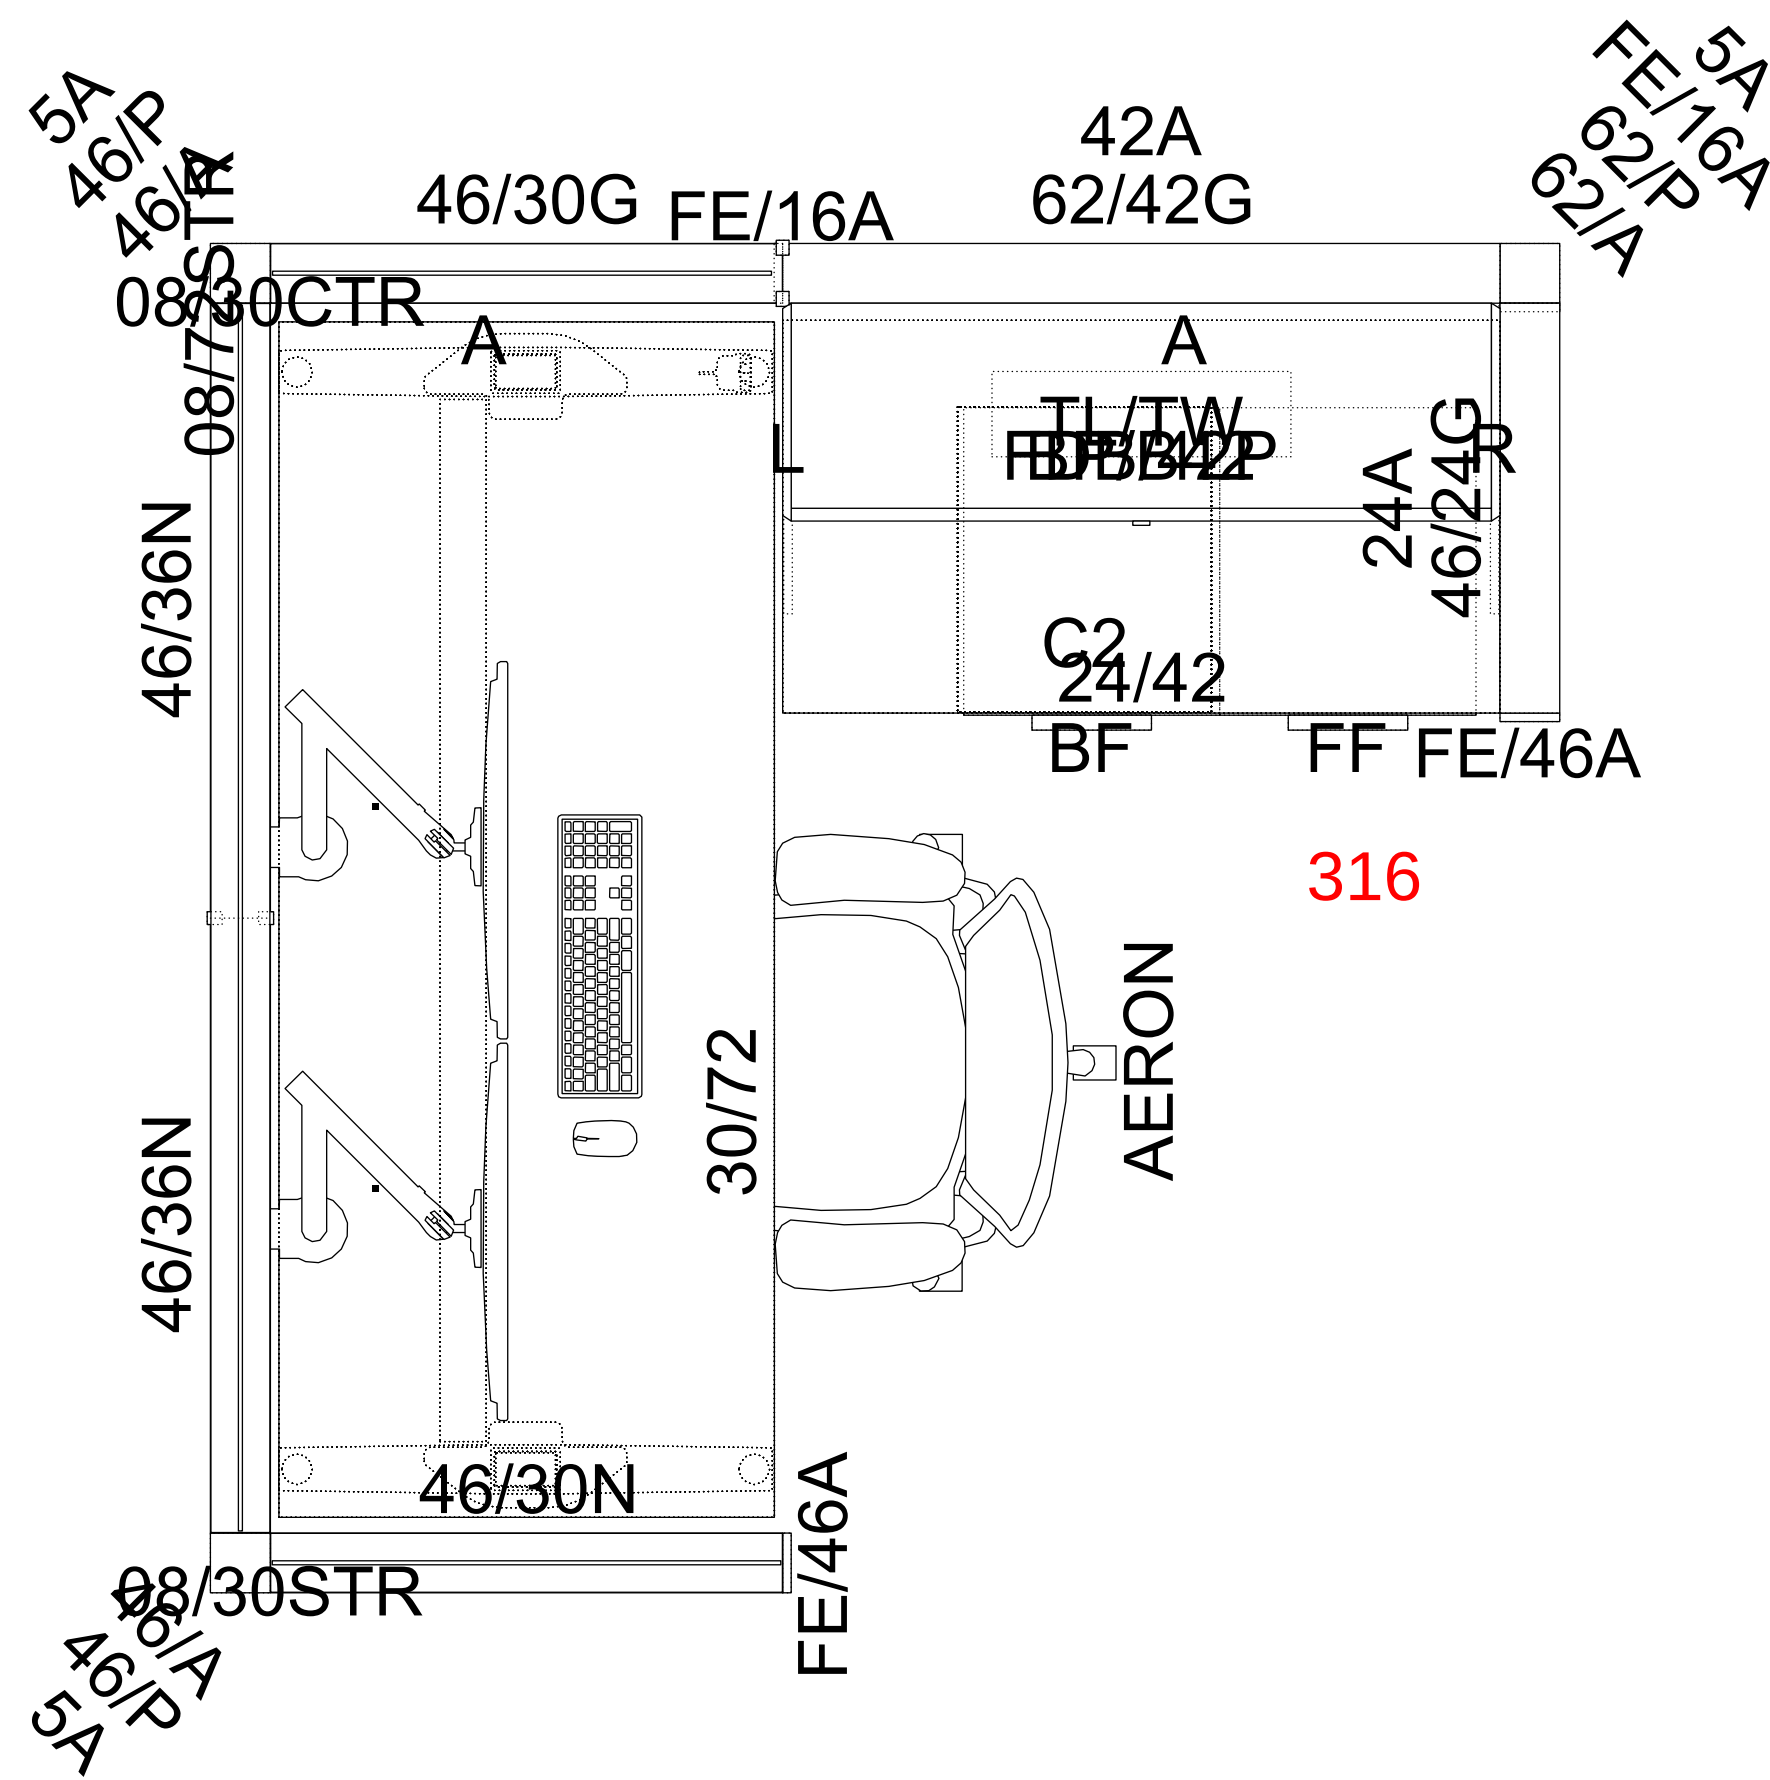


Component Plan

3D View

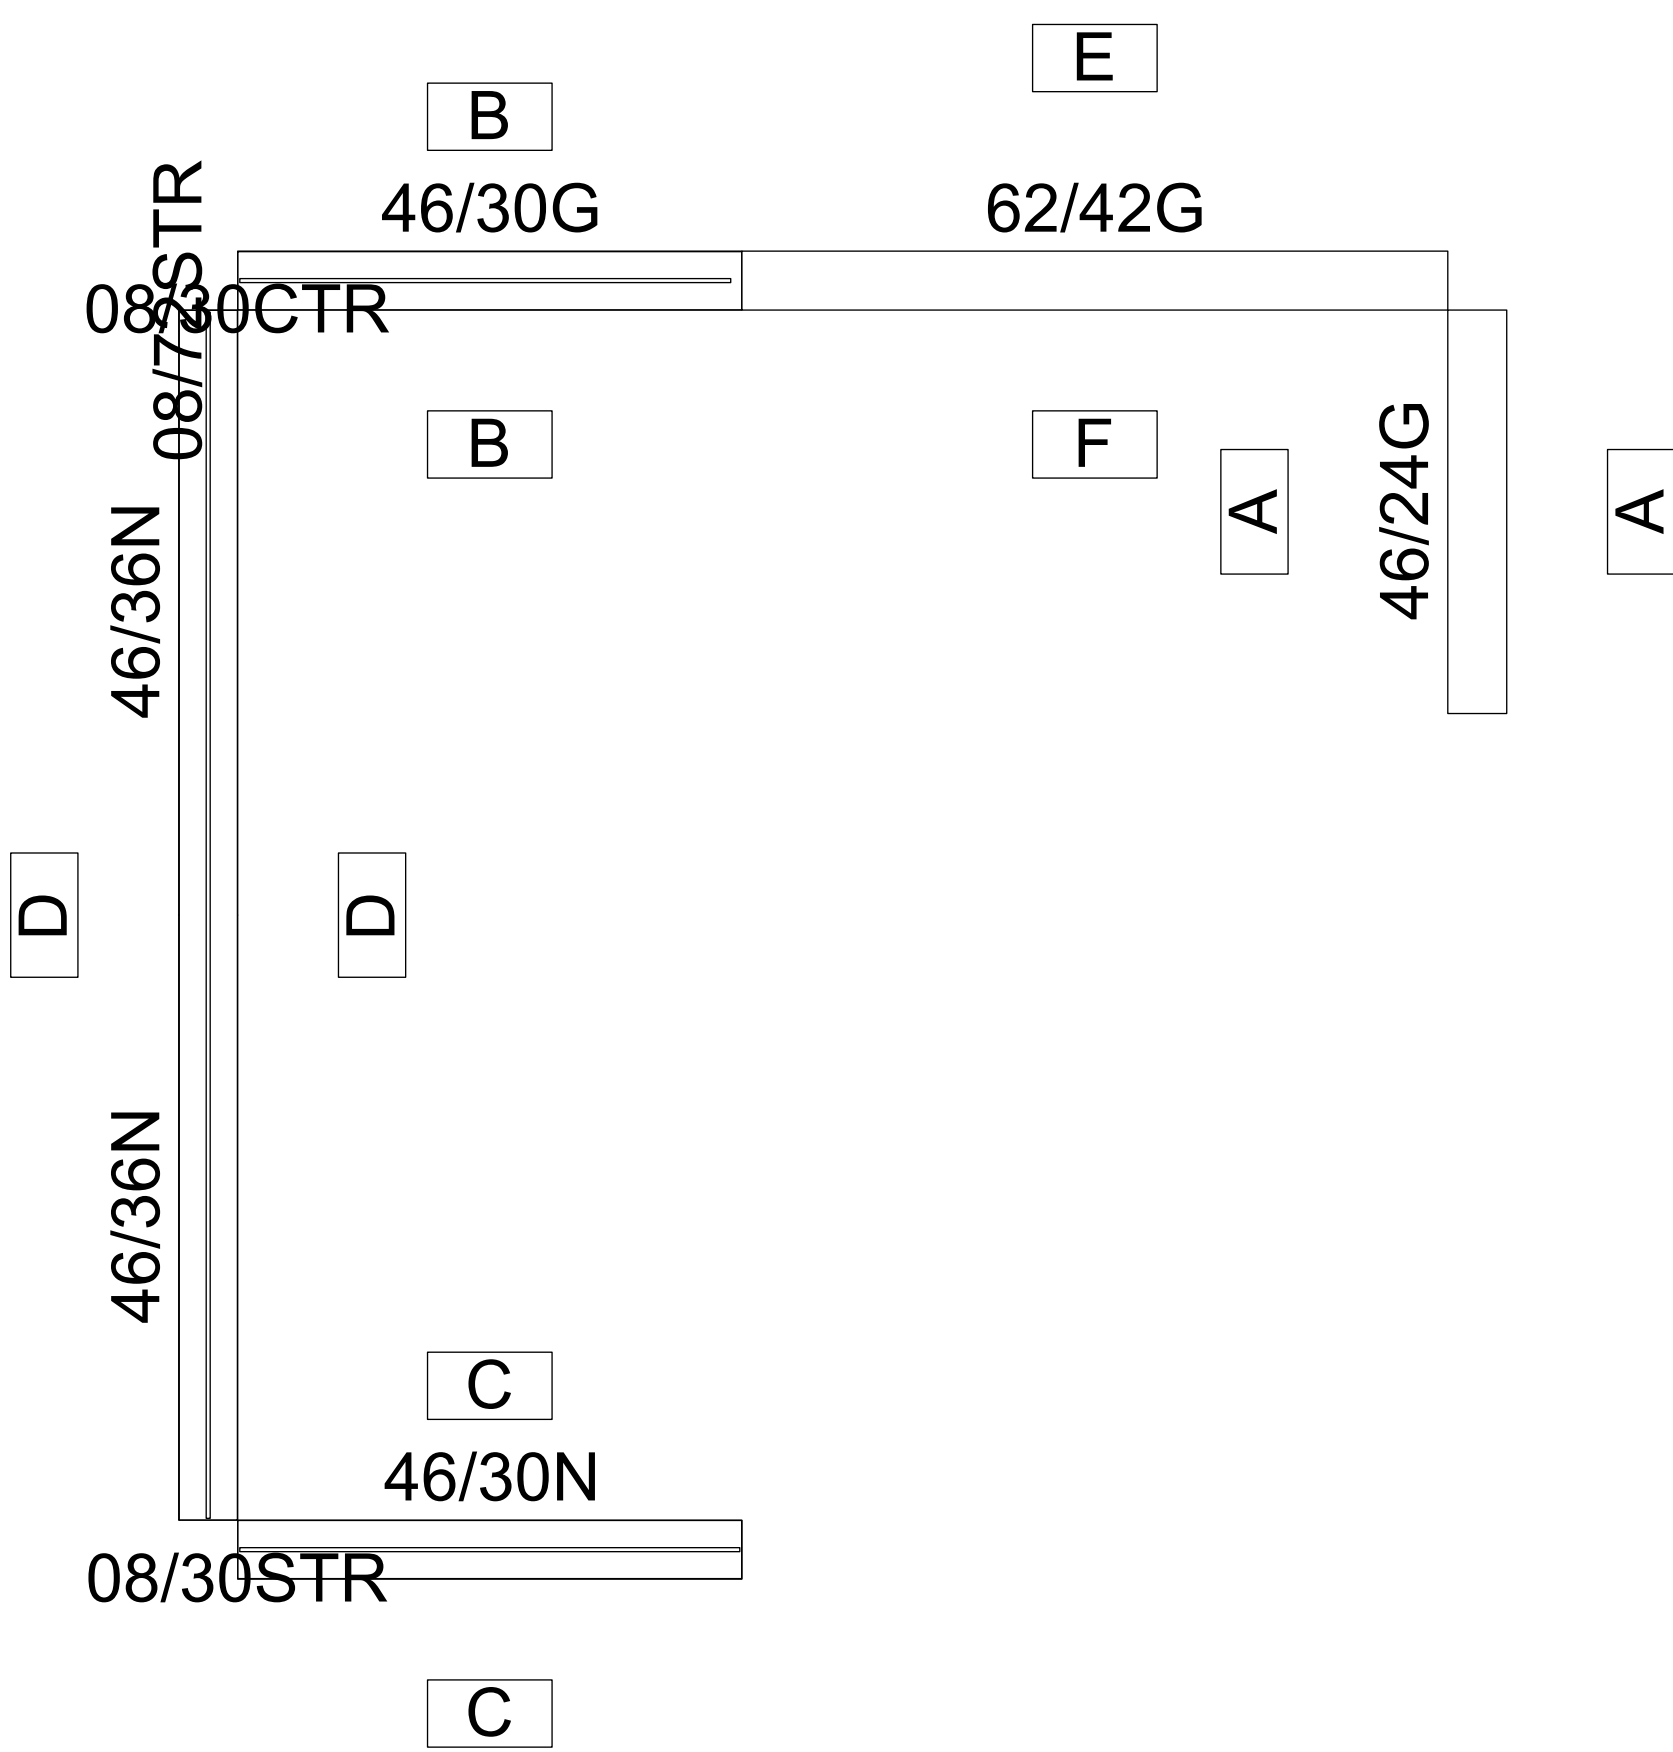


Frame Side Type Elevation - C022EX

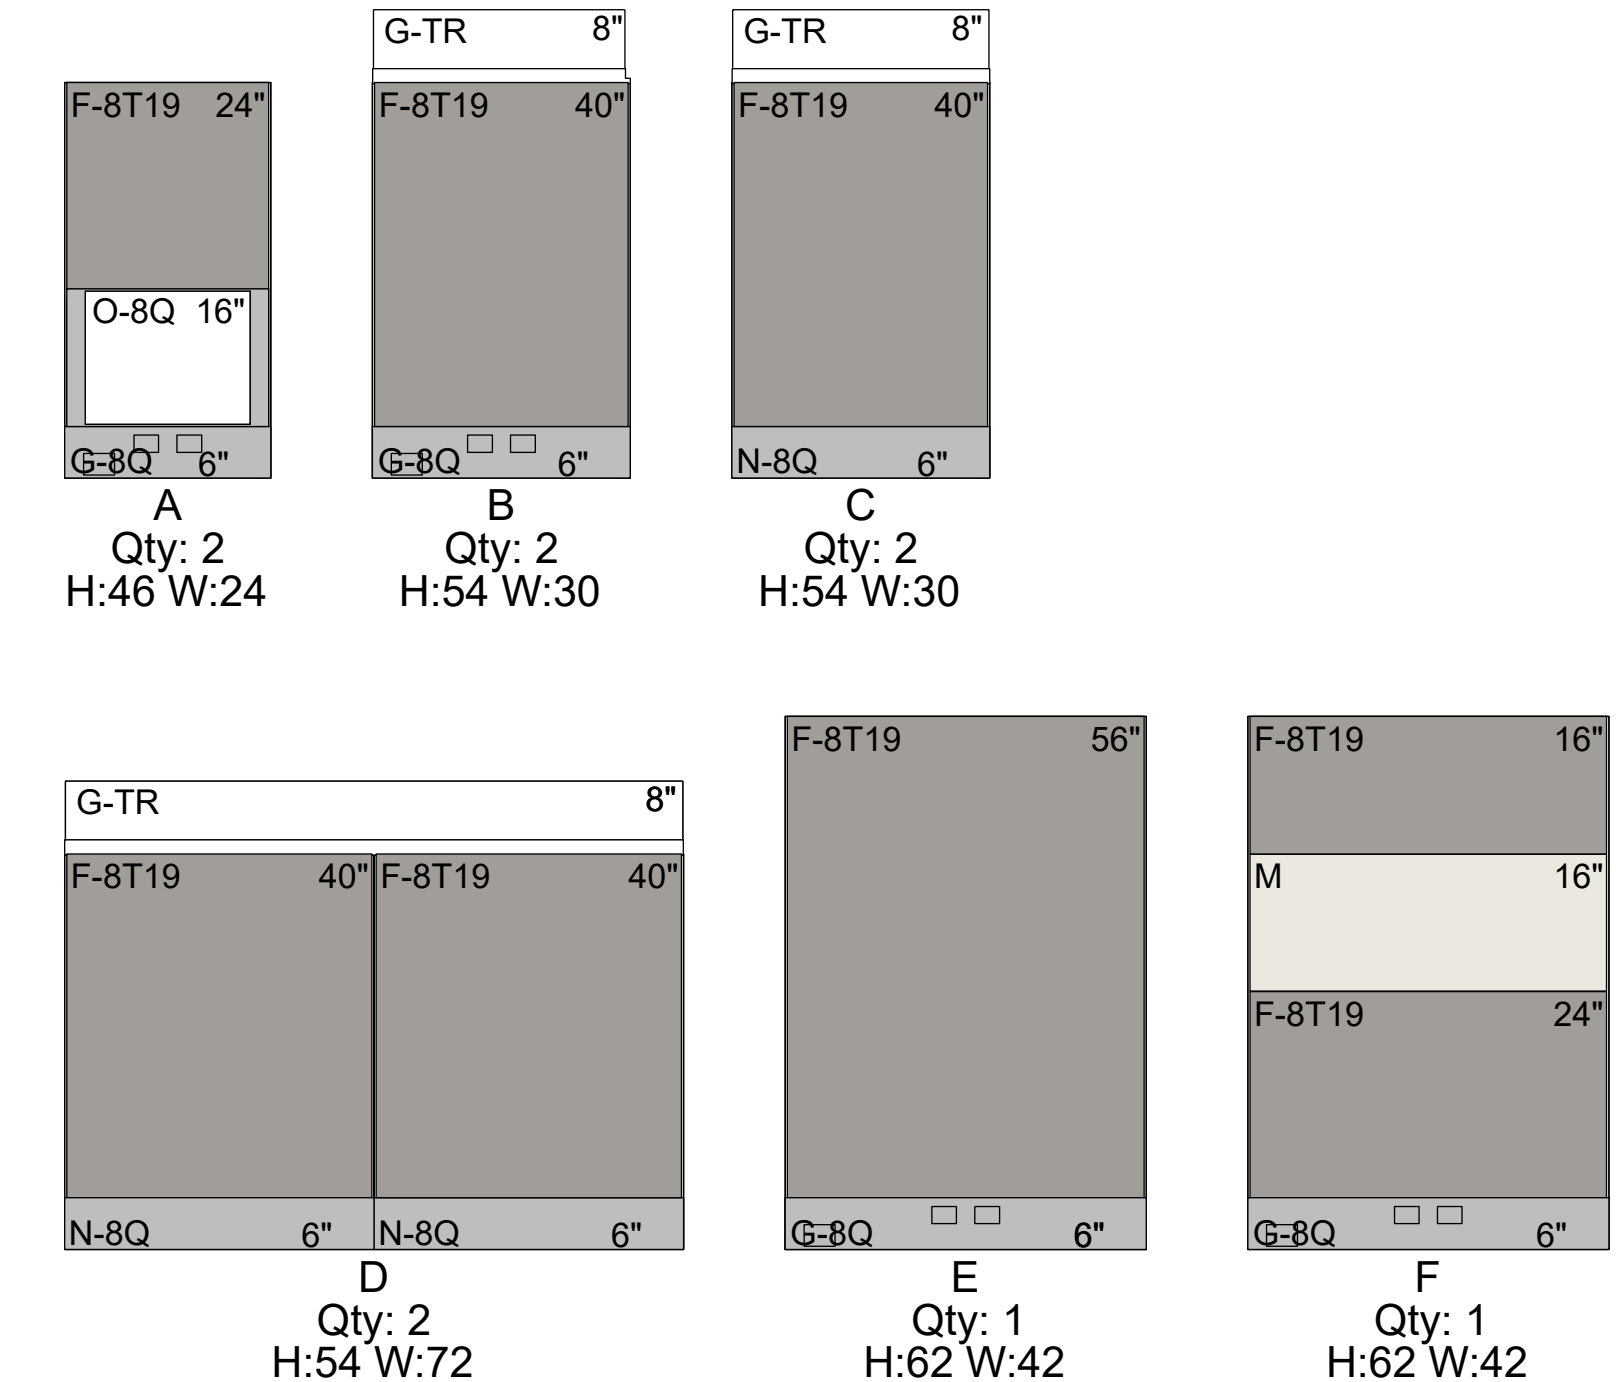

Tile Legend	
F-8T19	*crossing shale
G-8Q	+folkstone grey
G-TR	clr glass - 3/8" thick
M	
N-8Q	+folkstone grey
O-8Q	+folkstone grey

Tile Elevation

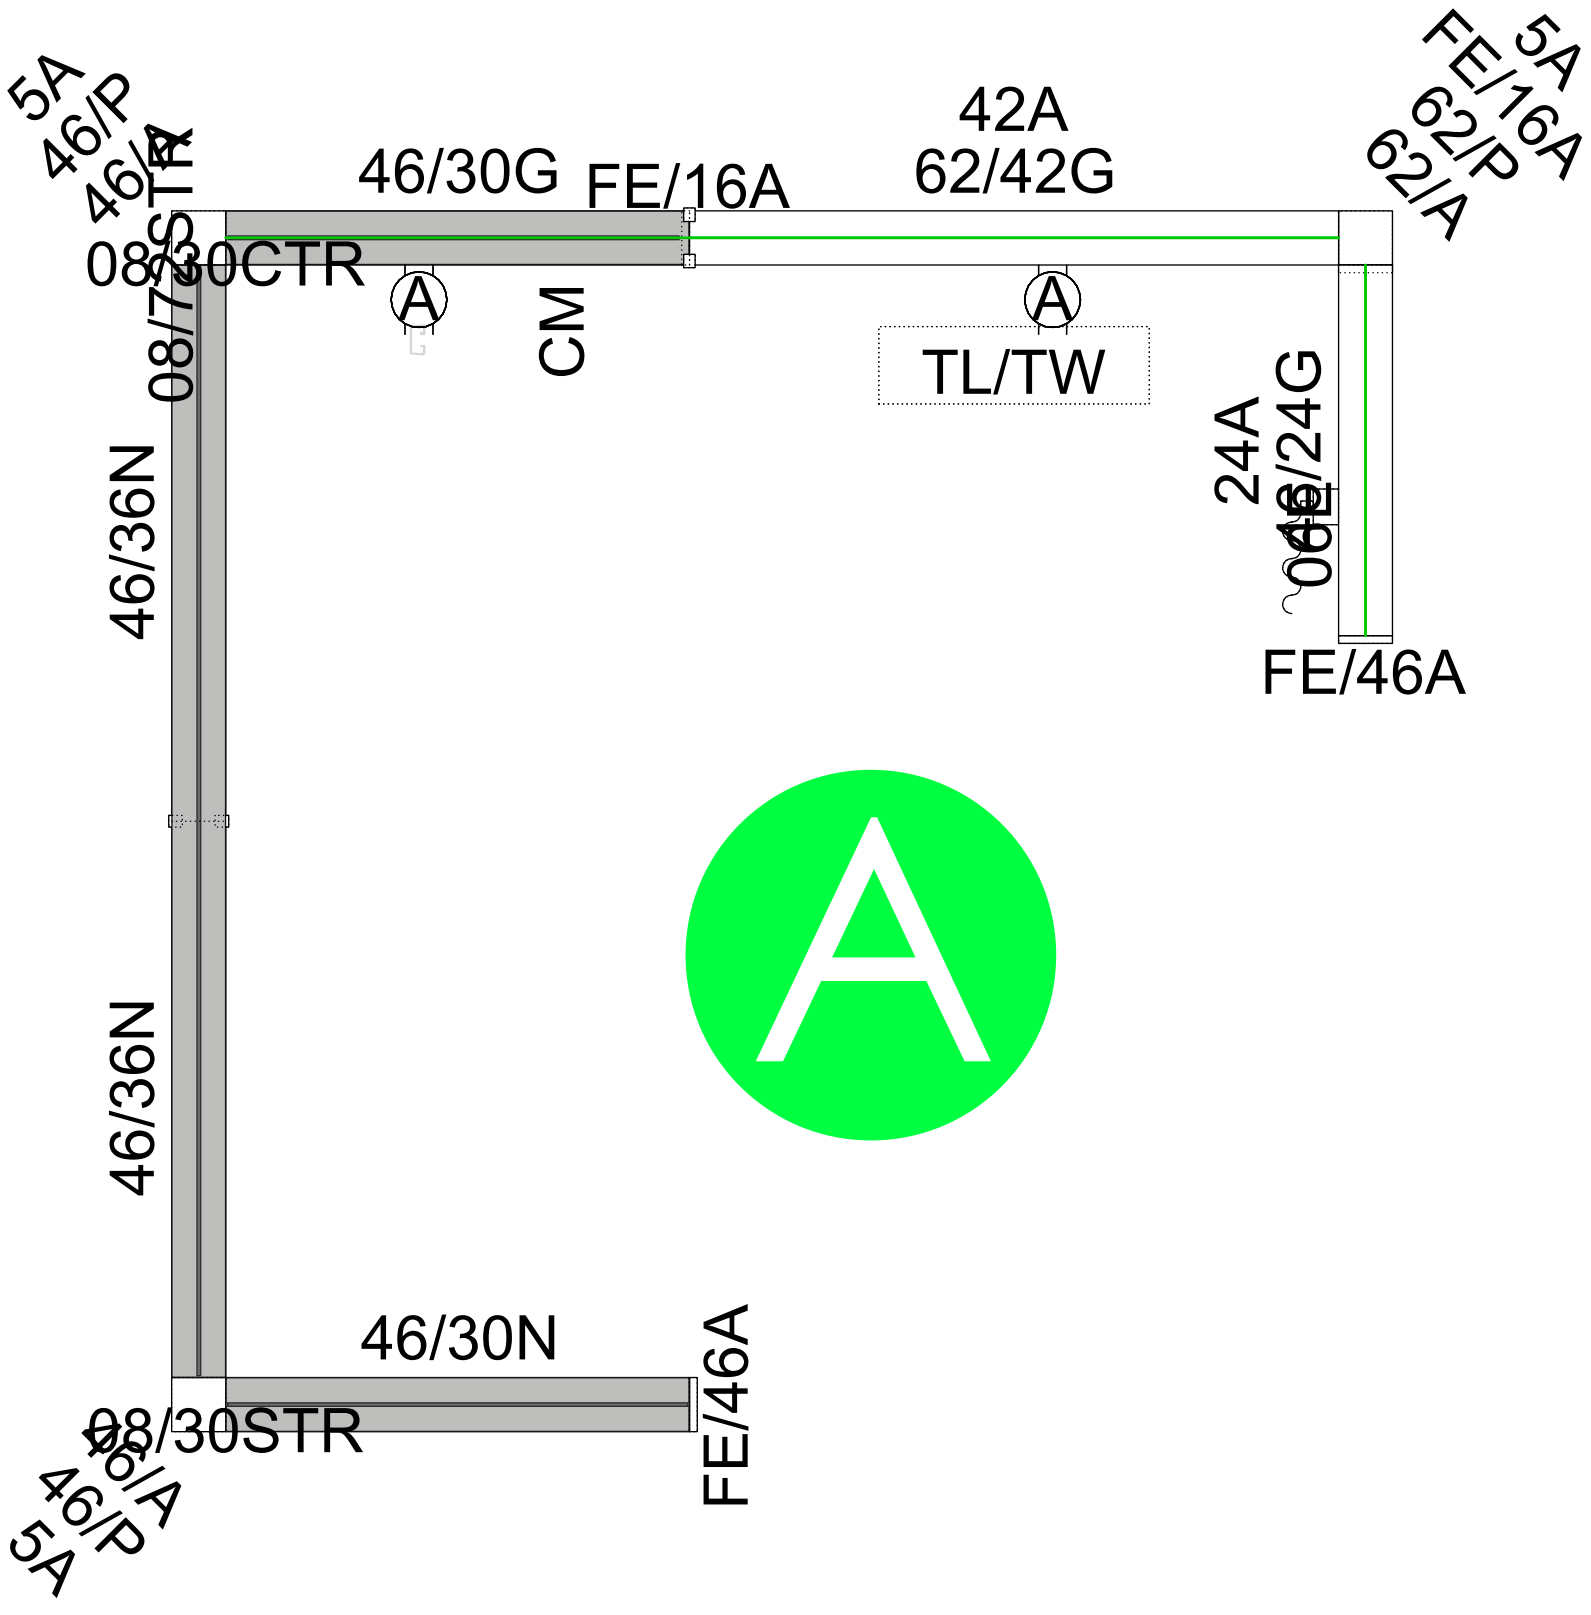

Electrical

C022EX

DRAWING TITLE:
Cluster Plan


SCALE:
N.T.S.

SHEET #:
1F801.C022EX



Component Plan

3D View

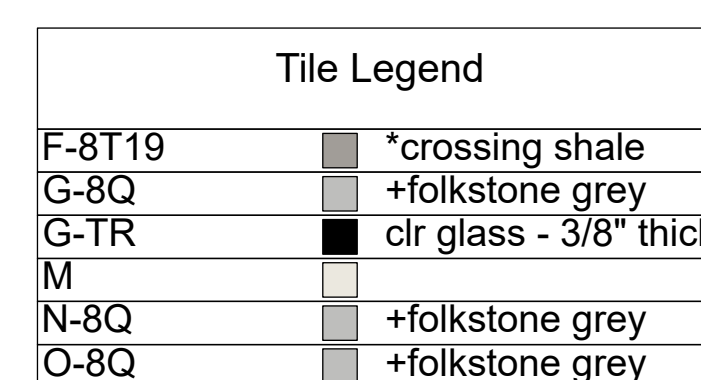

Tile Plan


Tile Elevation



DRAWING TITLE:
Cluster Plan
SCALE:
N.T.S.
SHEET #:
1F801.C023EX

Electrical


C023EX

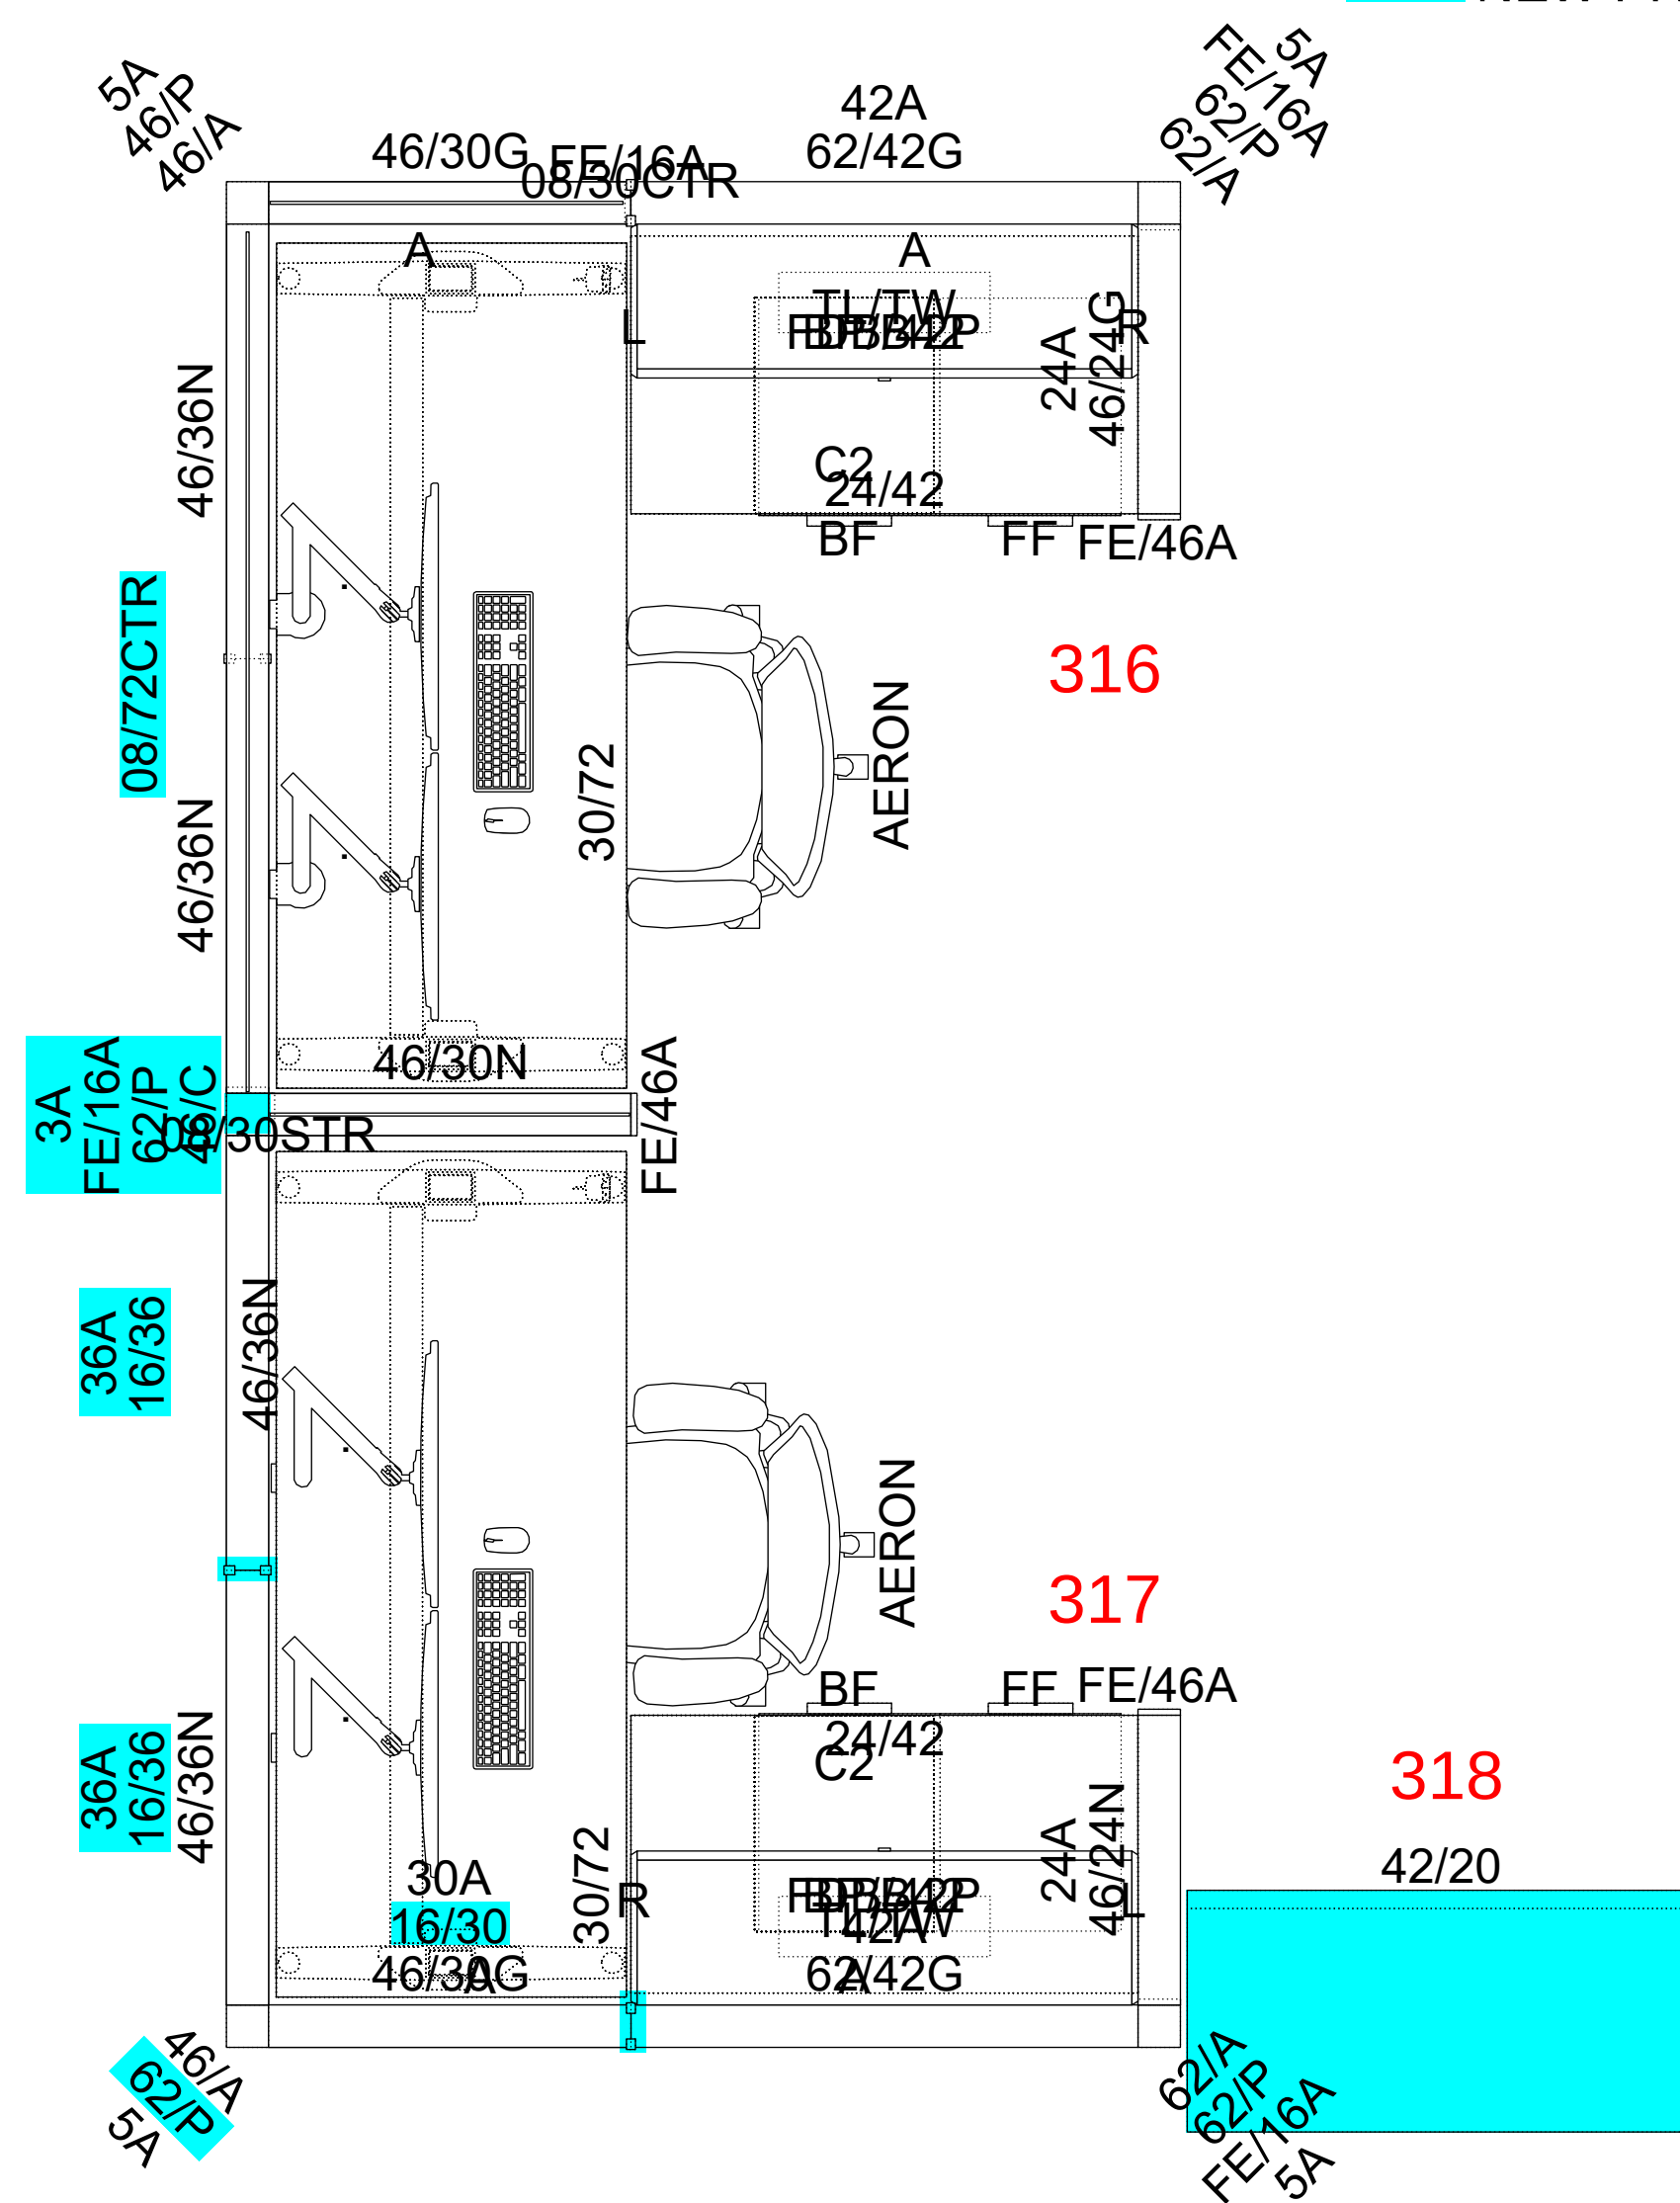


Component Plan



3D View

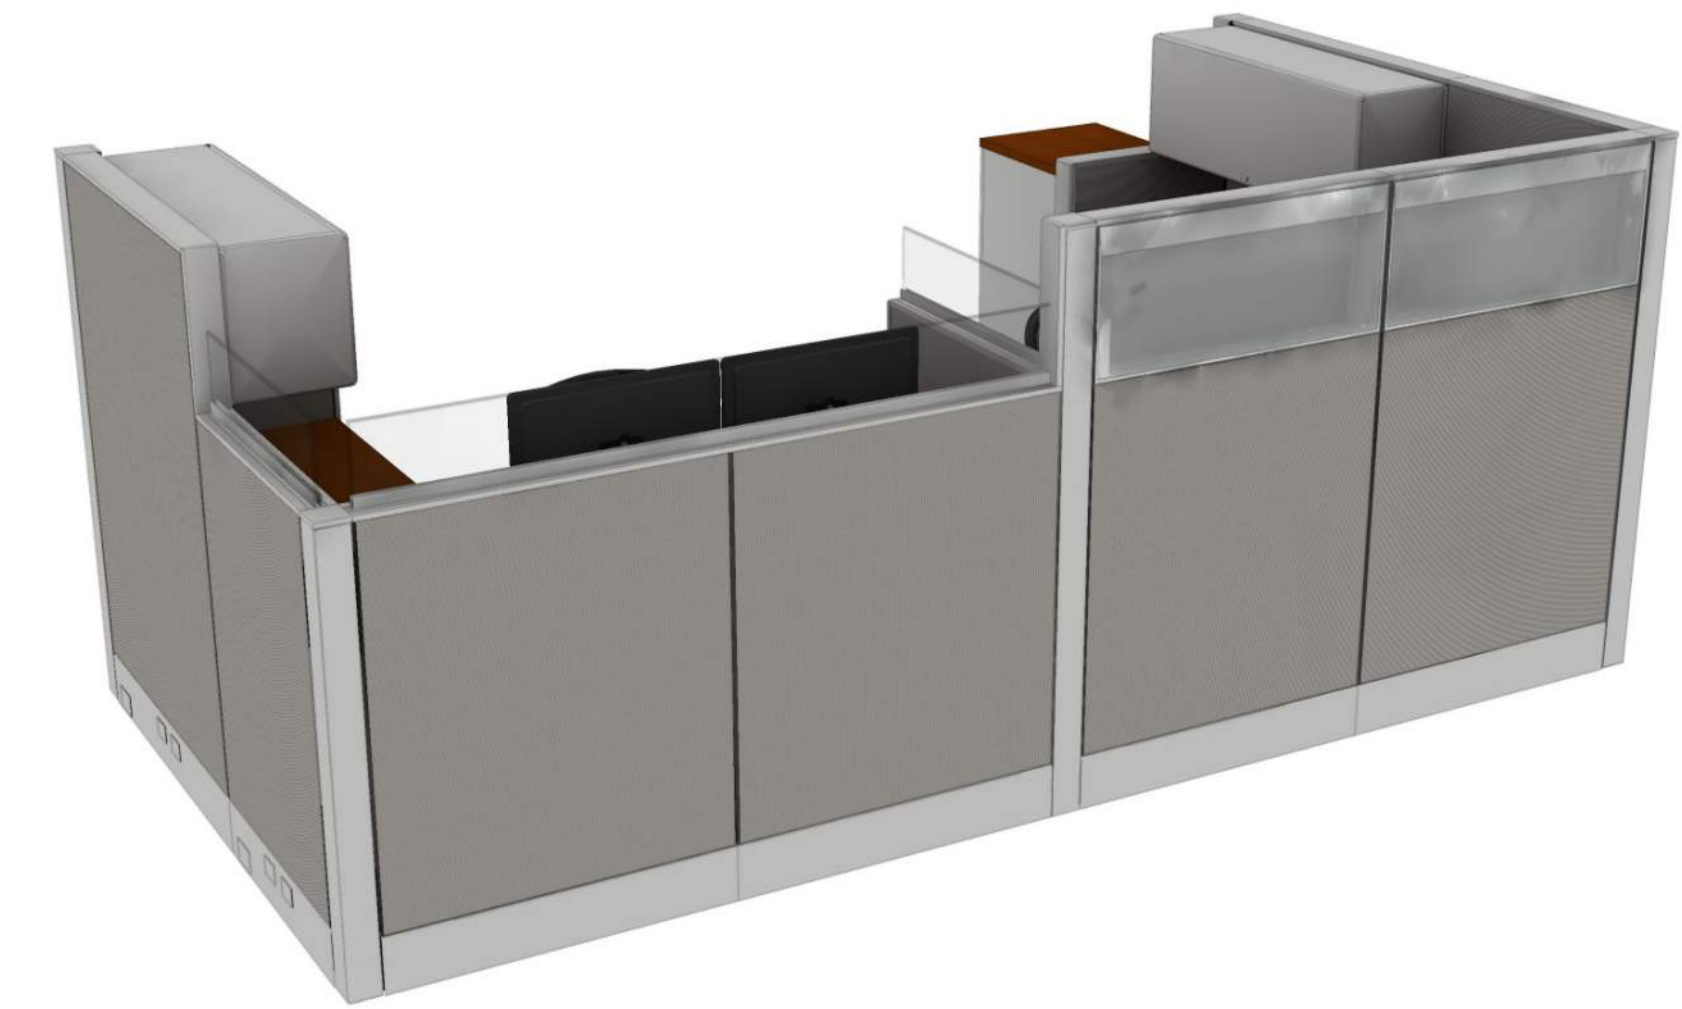


RECONFIGURED

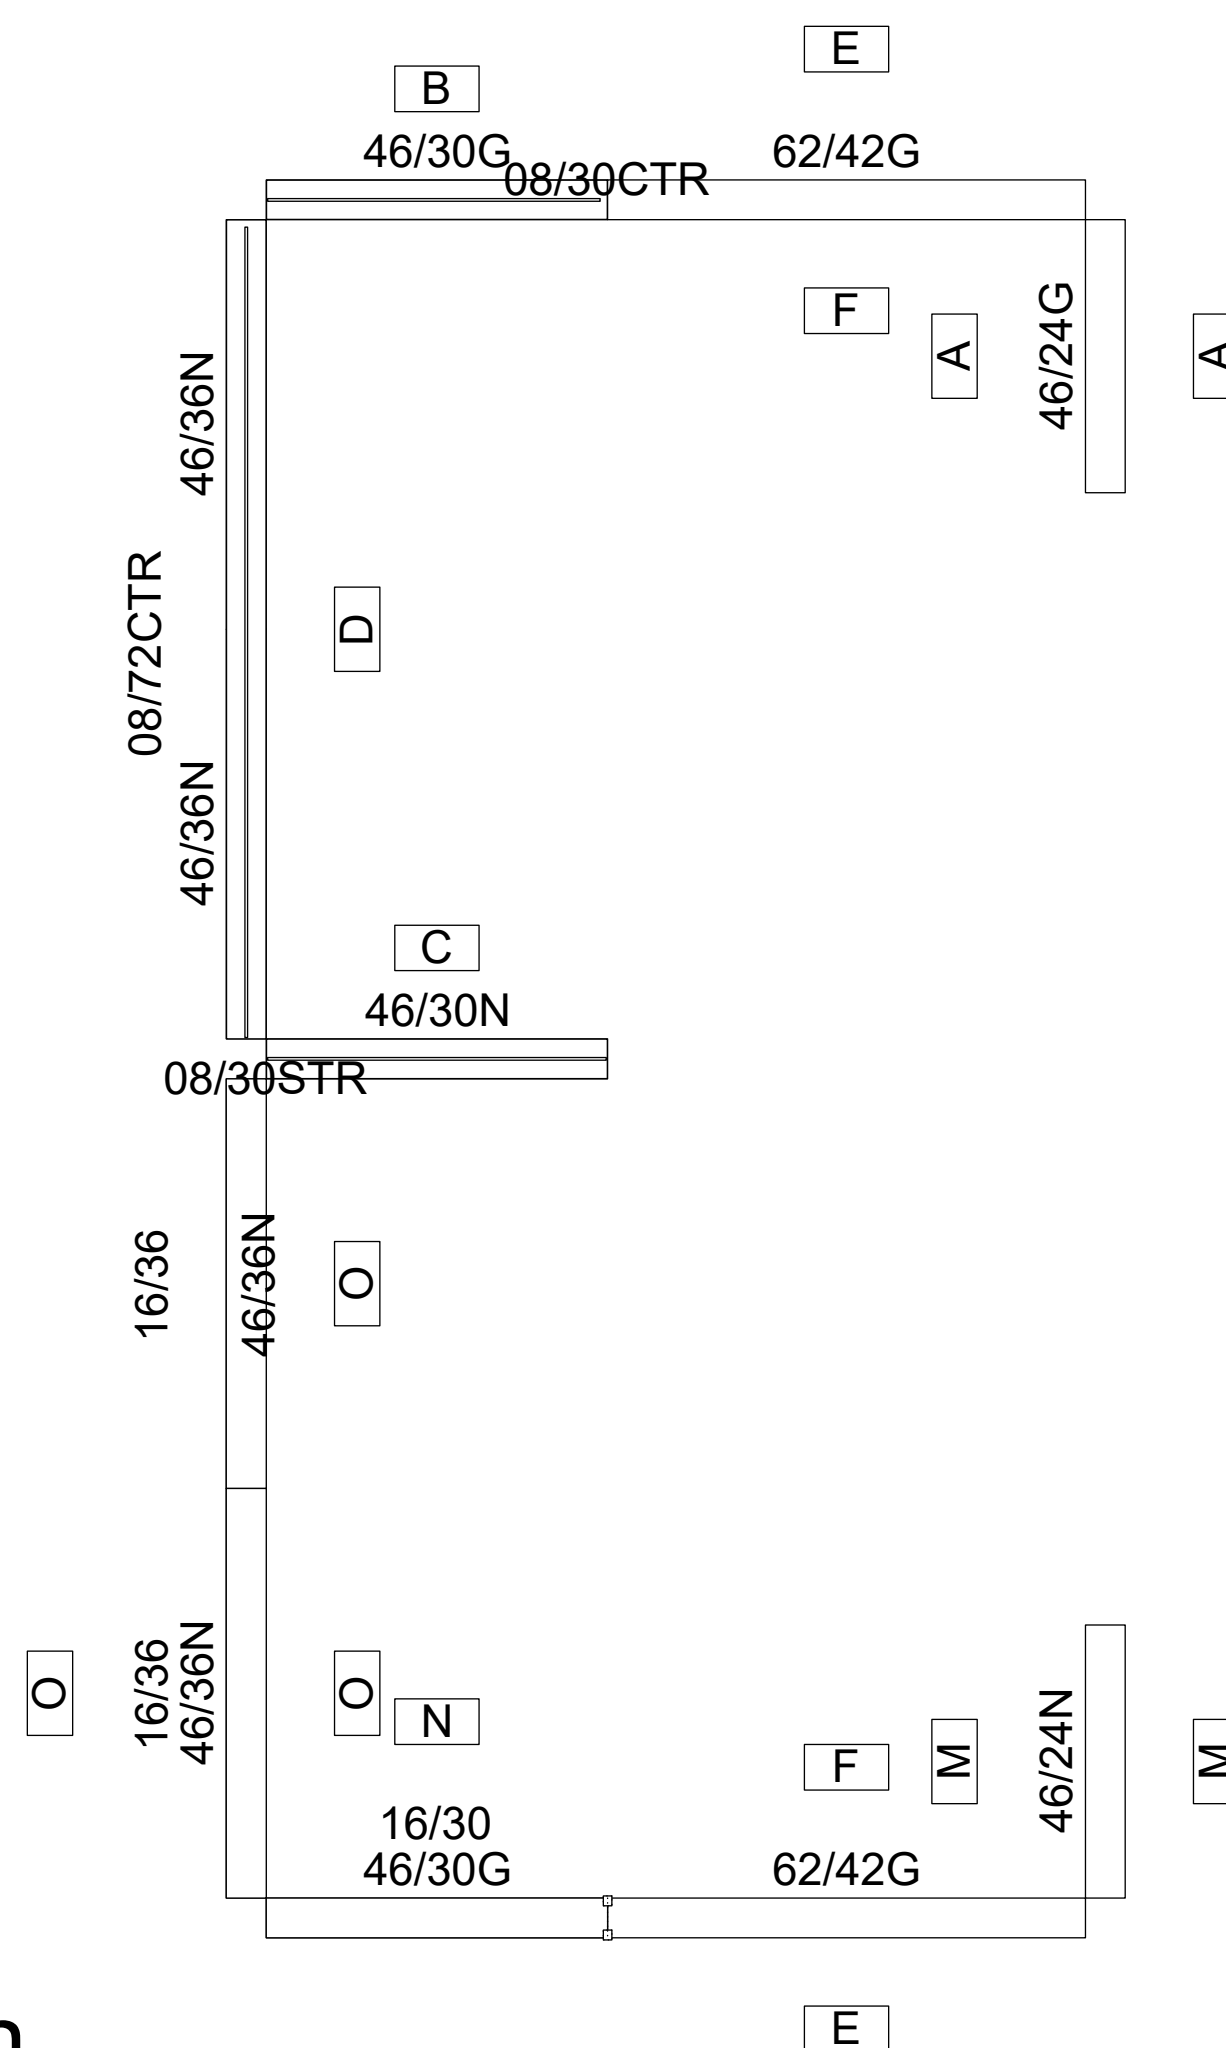


Tile Plan

Frame Side Type Elevation - C022

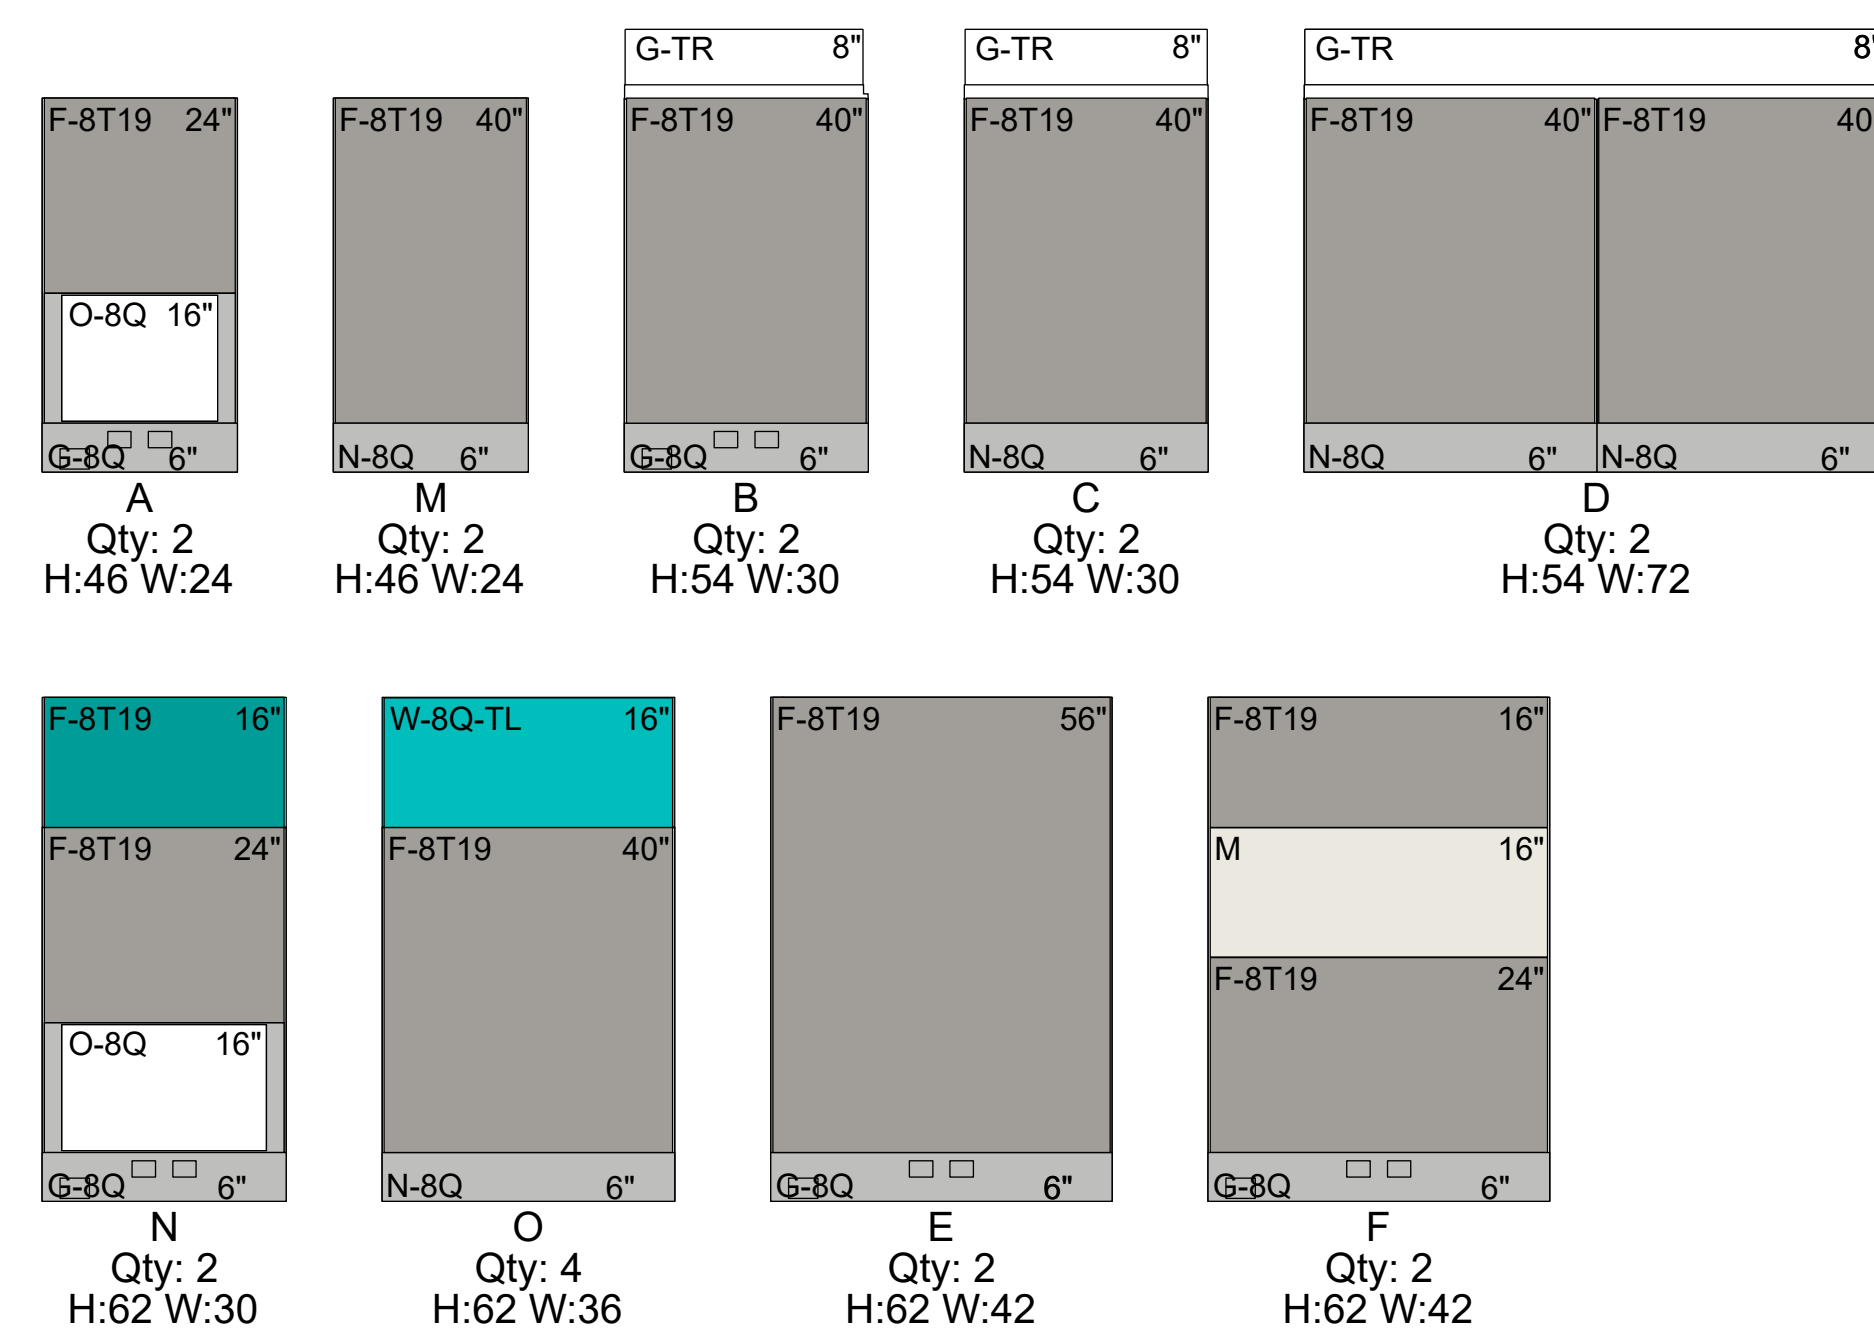

Tile Elevation

Tile Legend	
F-8T19	 *crossing shale
G-8Q	 +folkstone grey
G-TR	 clr glass - 3/8" thick
M	
N-8Q	 +folkstone grey
O-8Q	 +folkstone grey
W-8Q-TL	 +folkstone grey +translucent

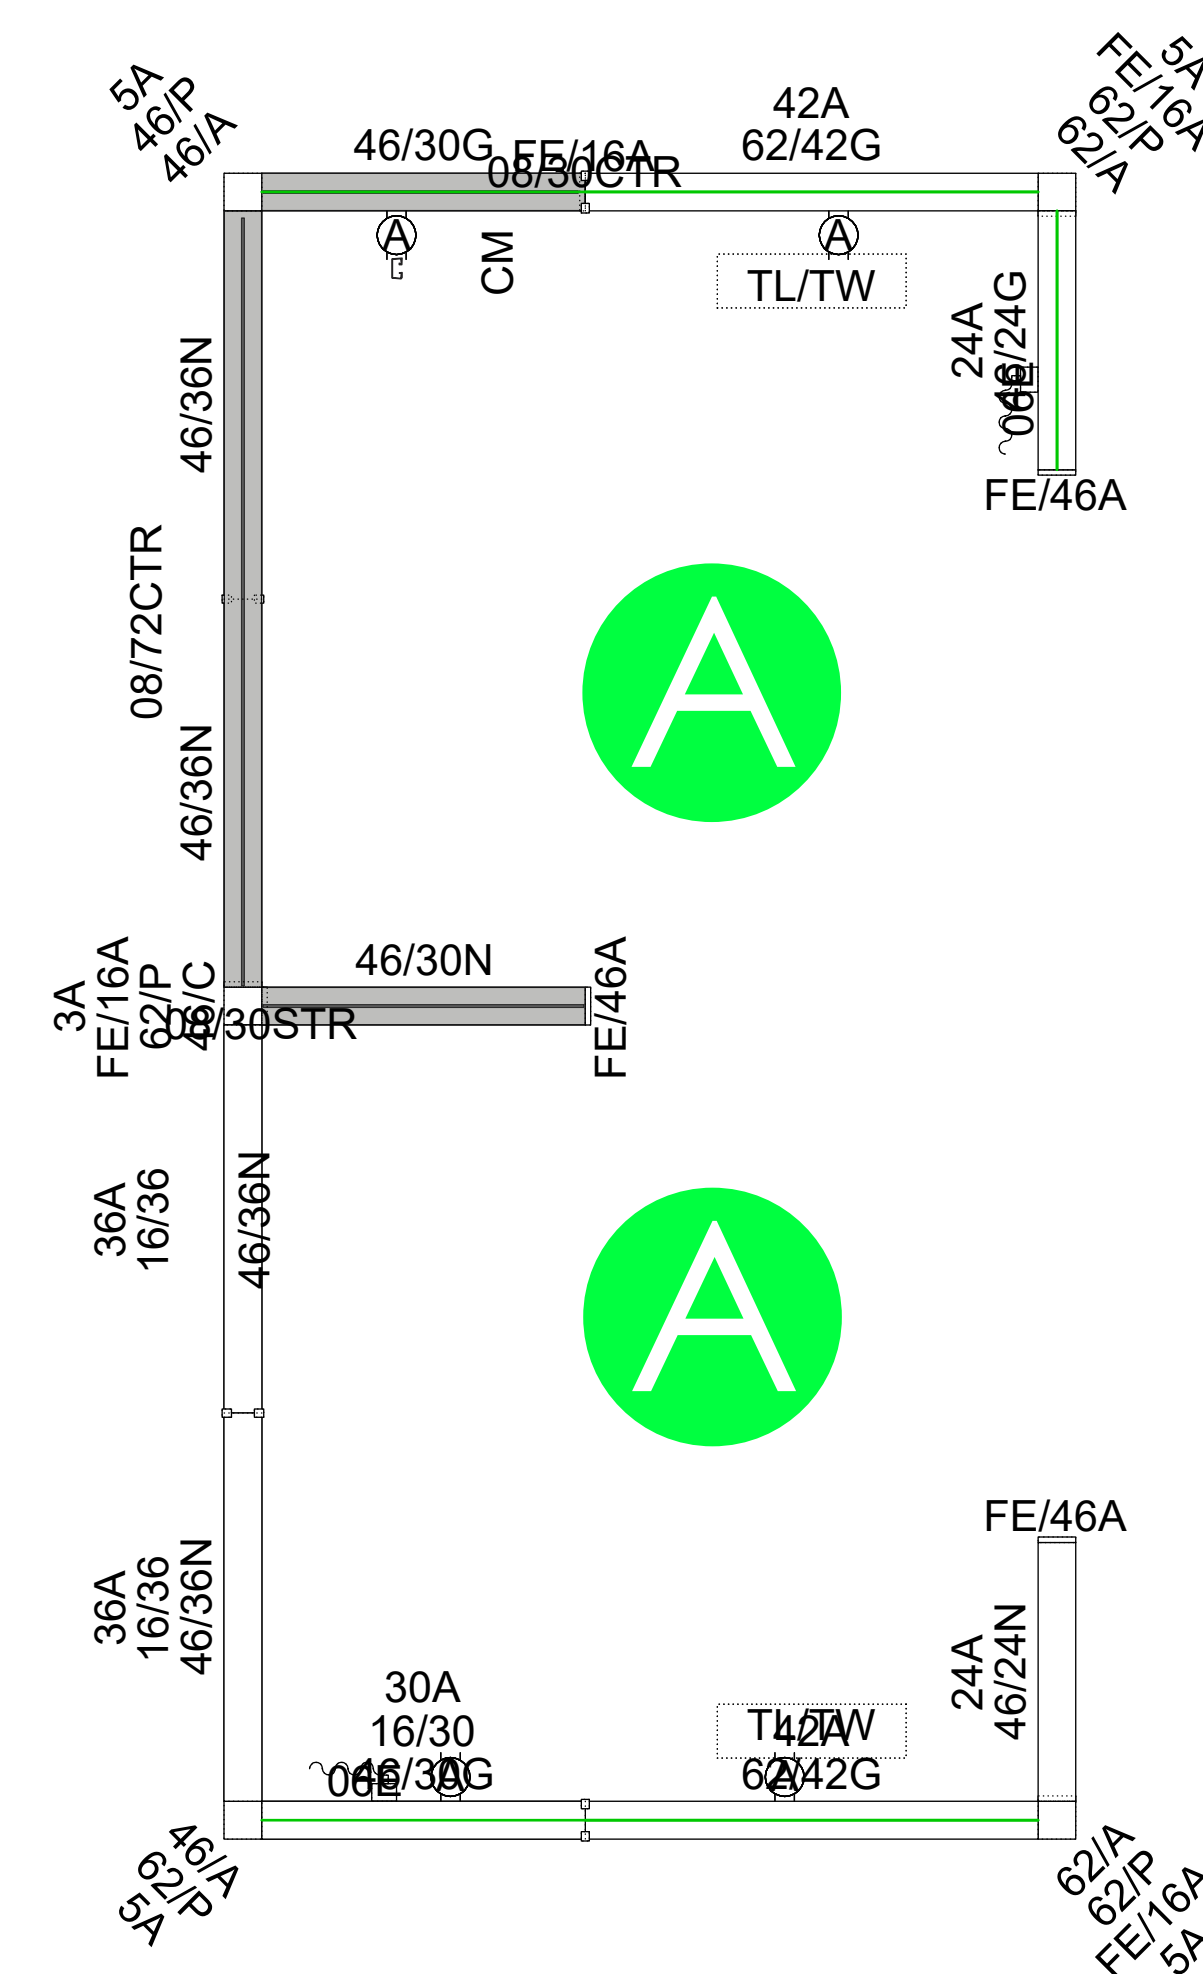

Electrical



AWING TITLE:

Cluster Plan

DATE:


N.T.S.

SHEET #:

F801.C022

C022

EXISTING

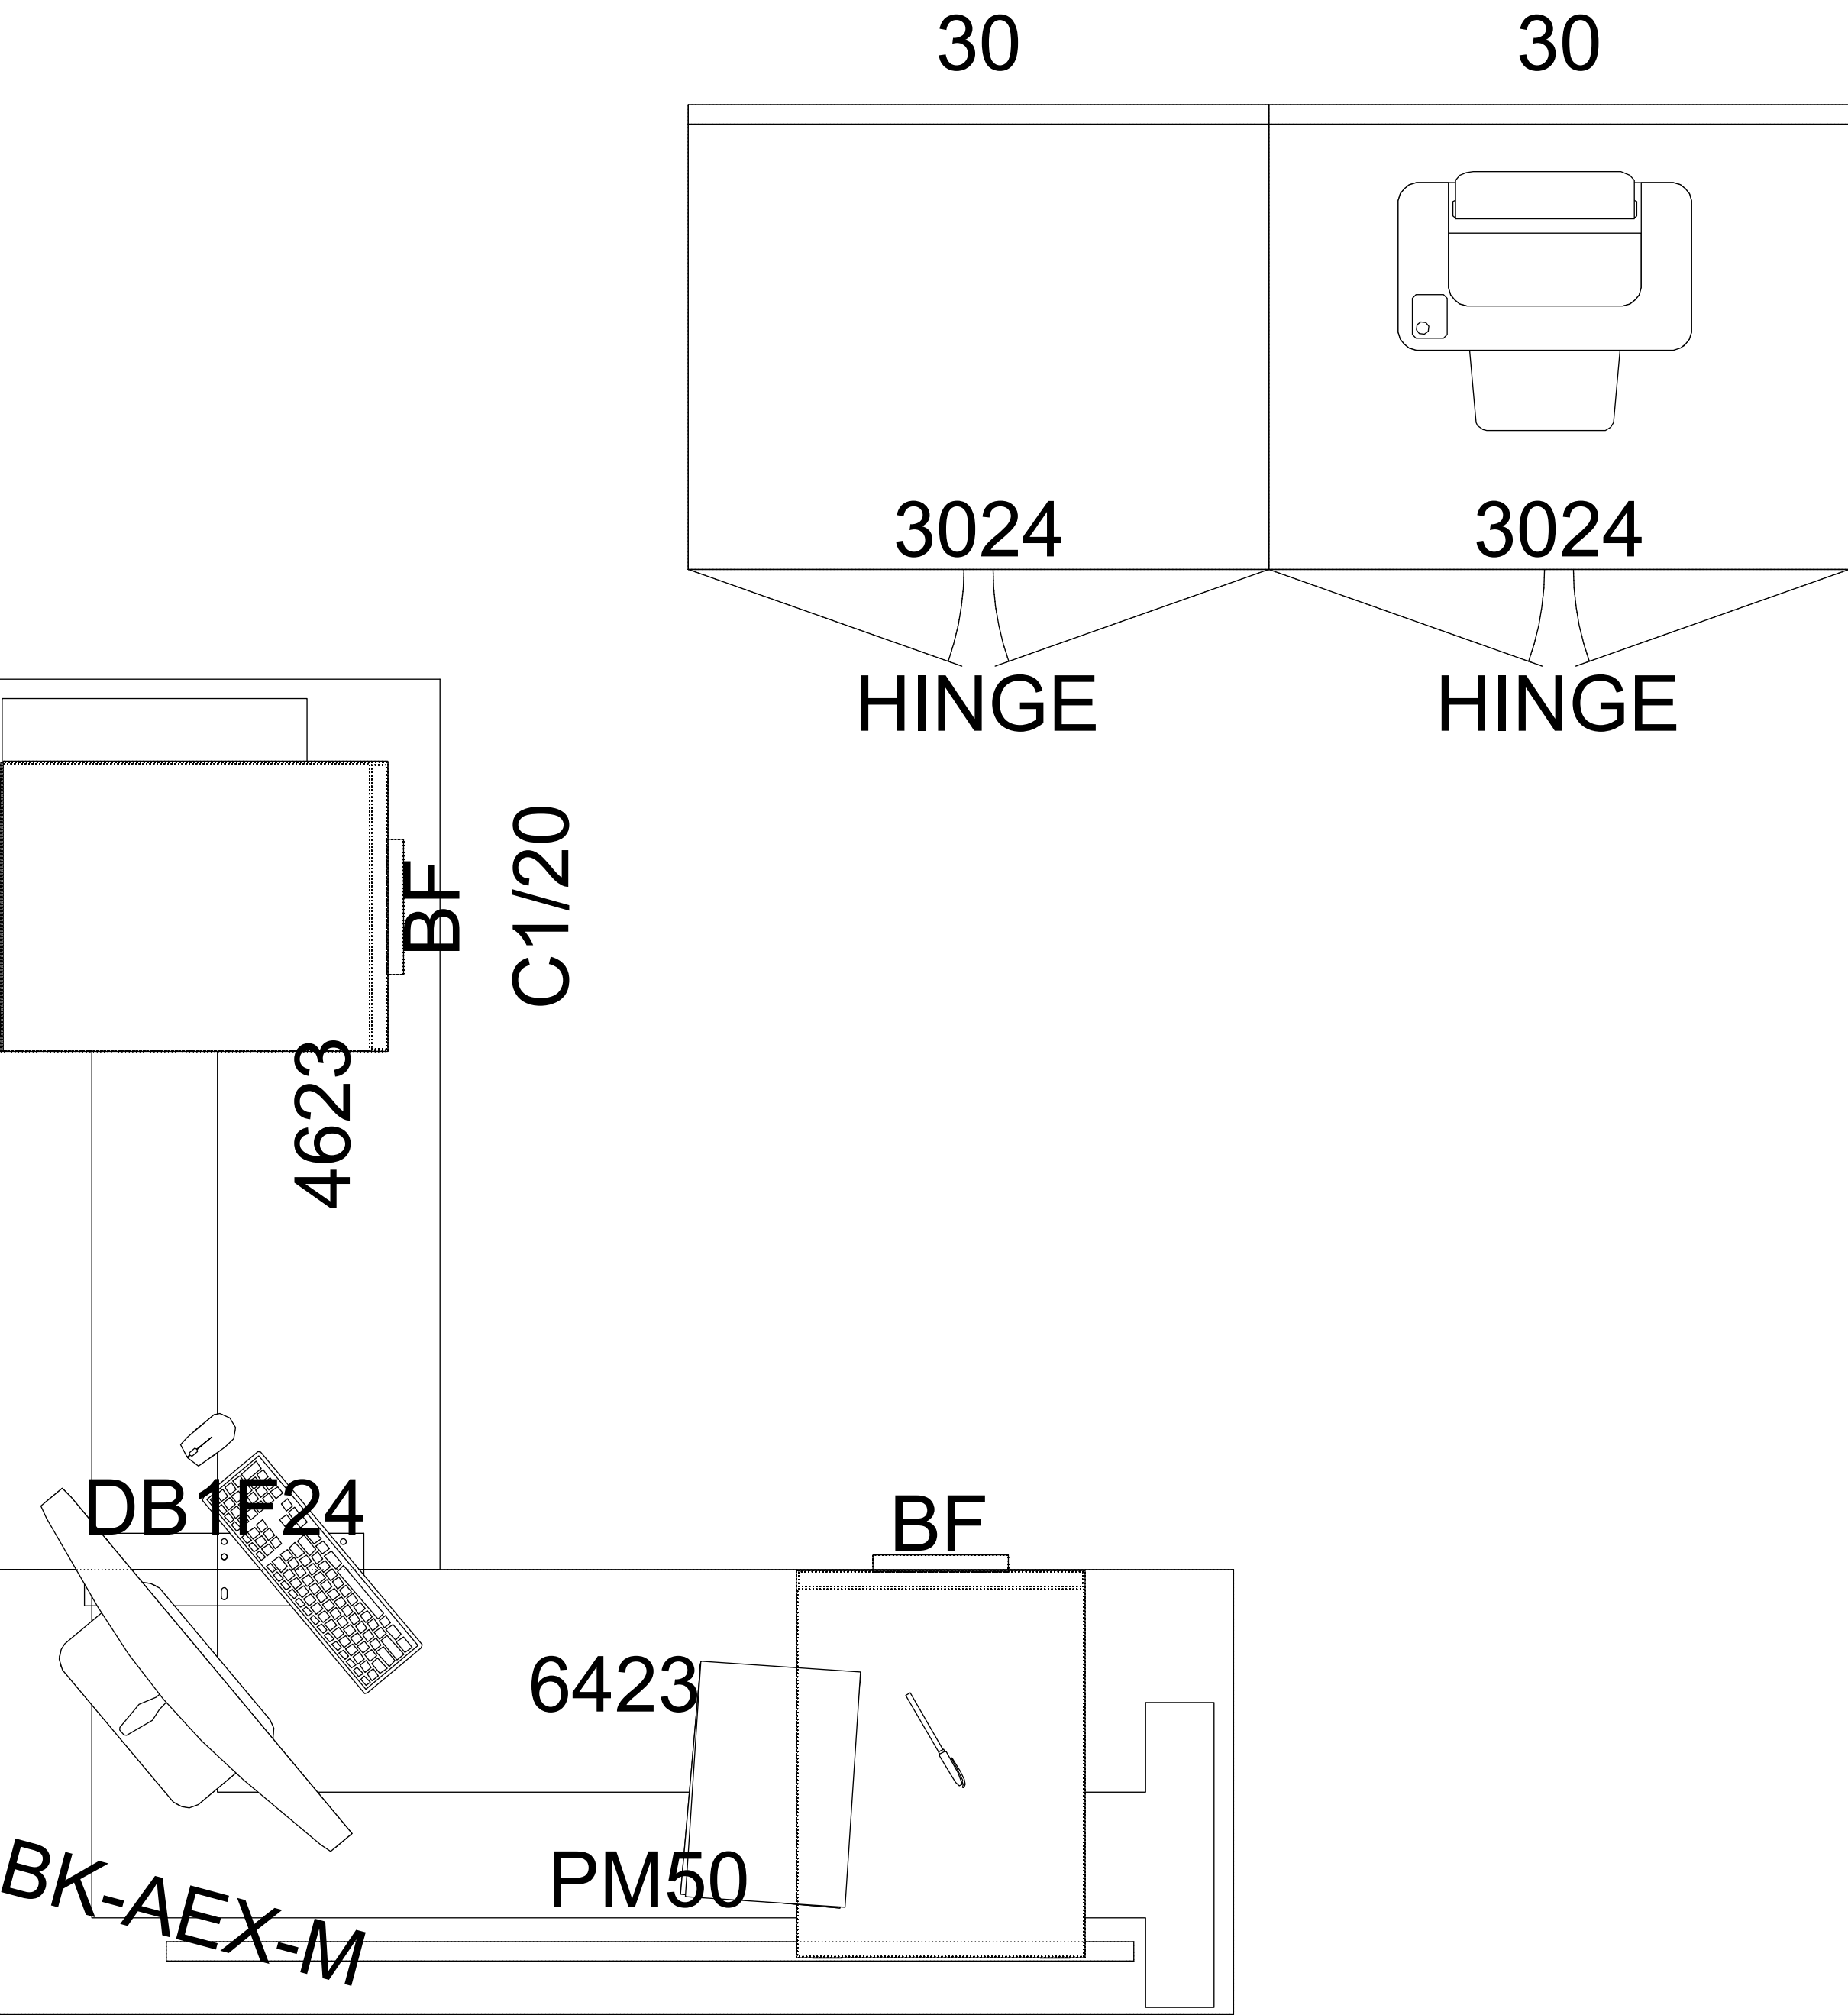


Component Plan

3D View


C025EX

DRAWING TITLE:
Cluster Plan
SCALE:
N.T.S
SHEET #:
1F801.C02

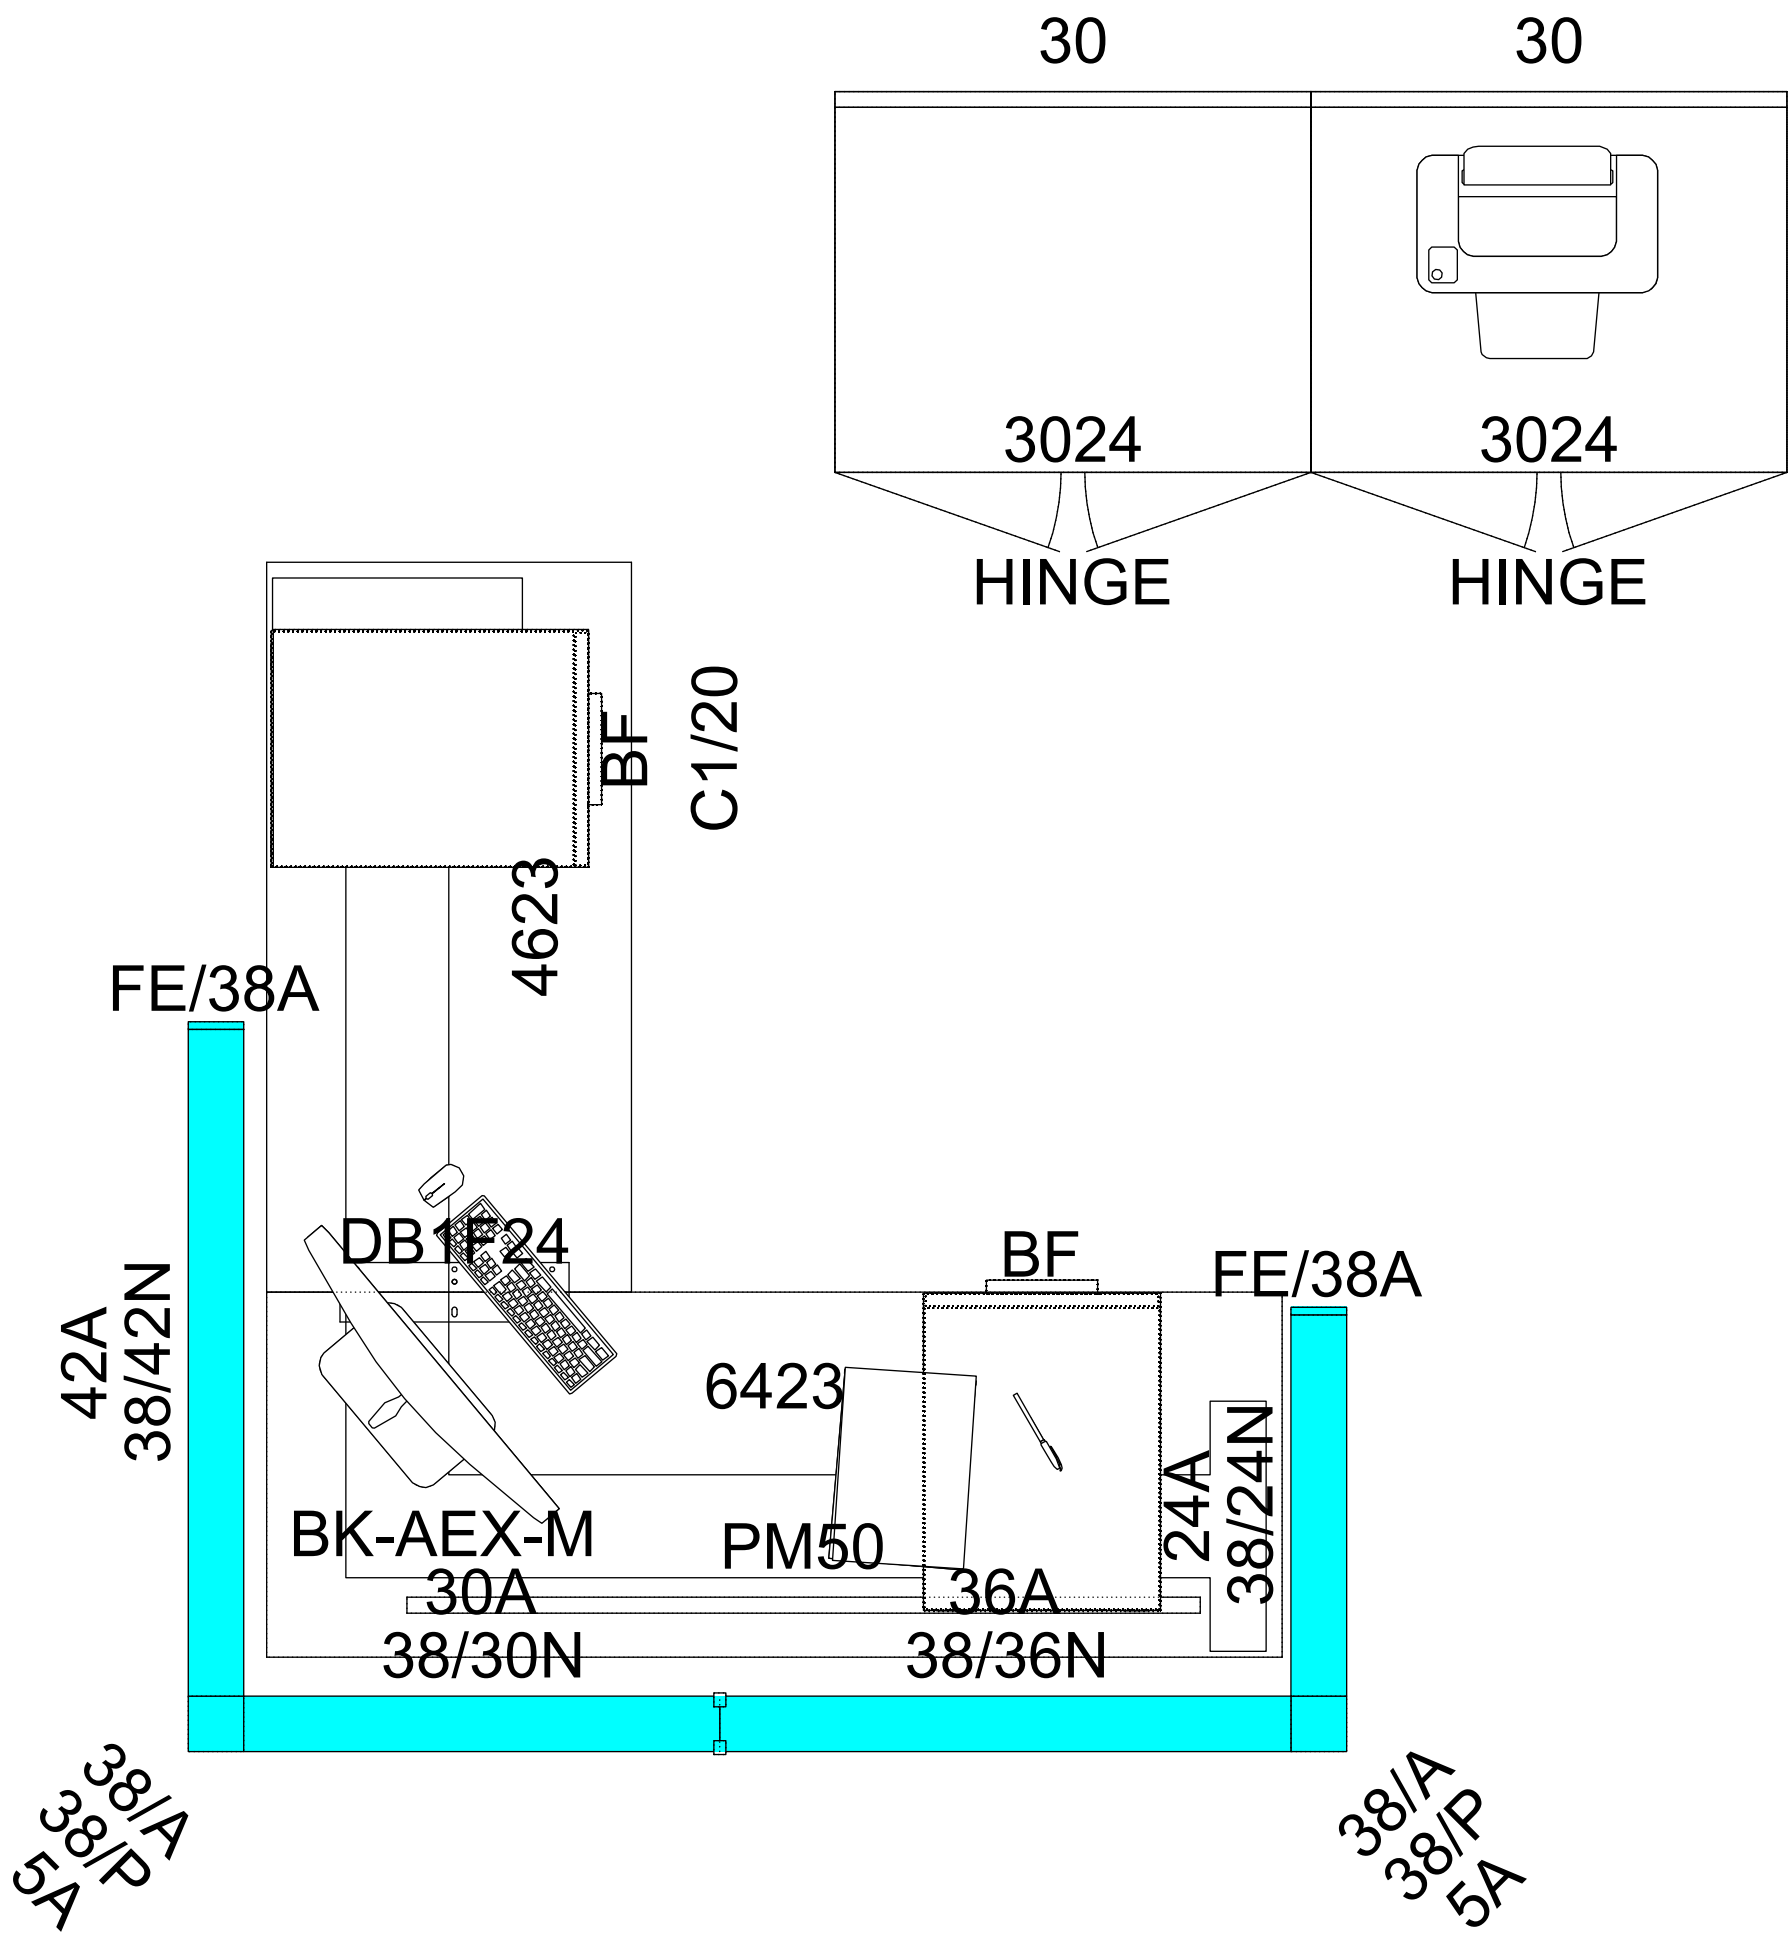


Component Plan


3D View

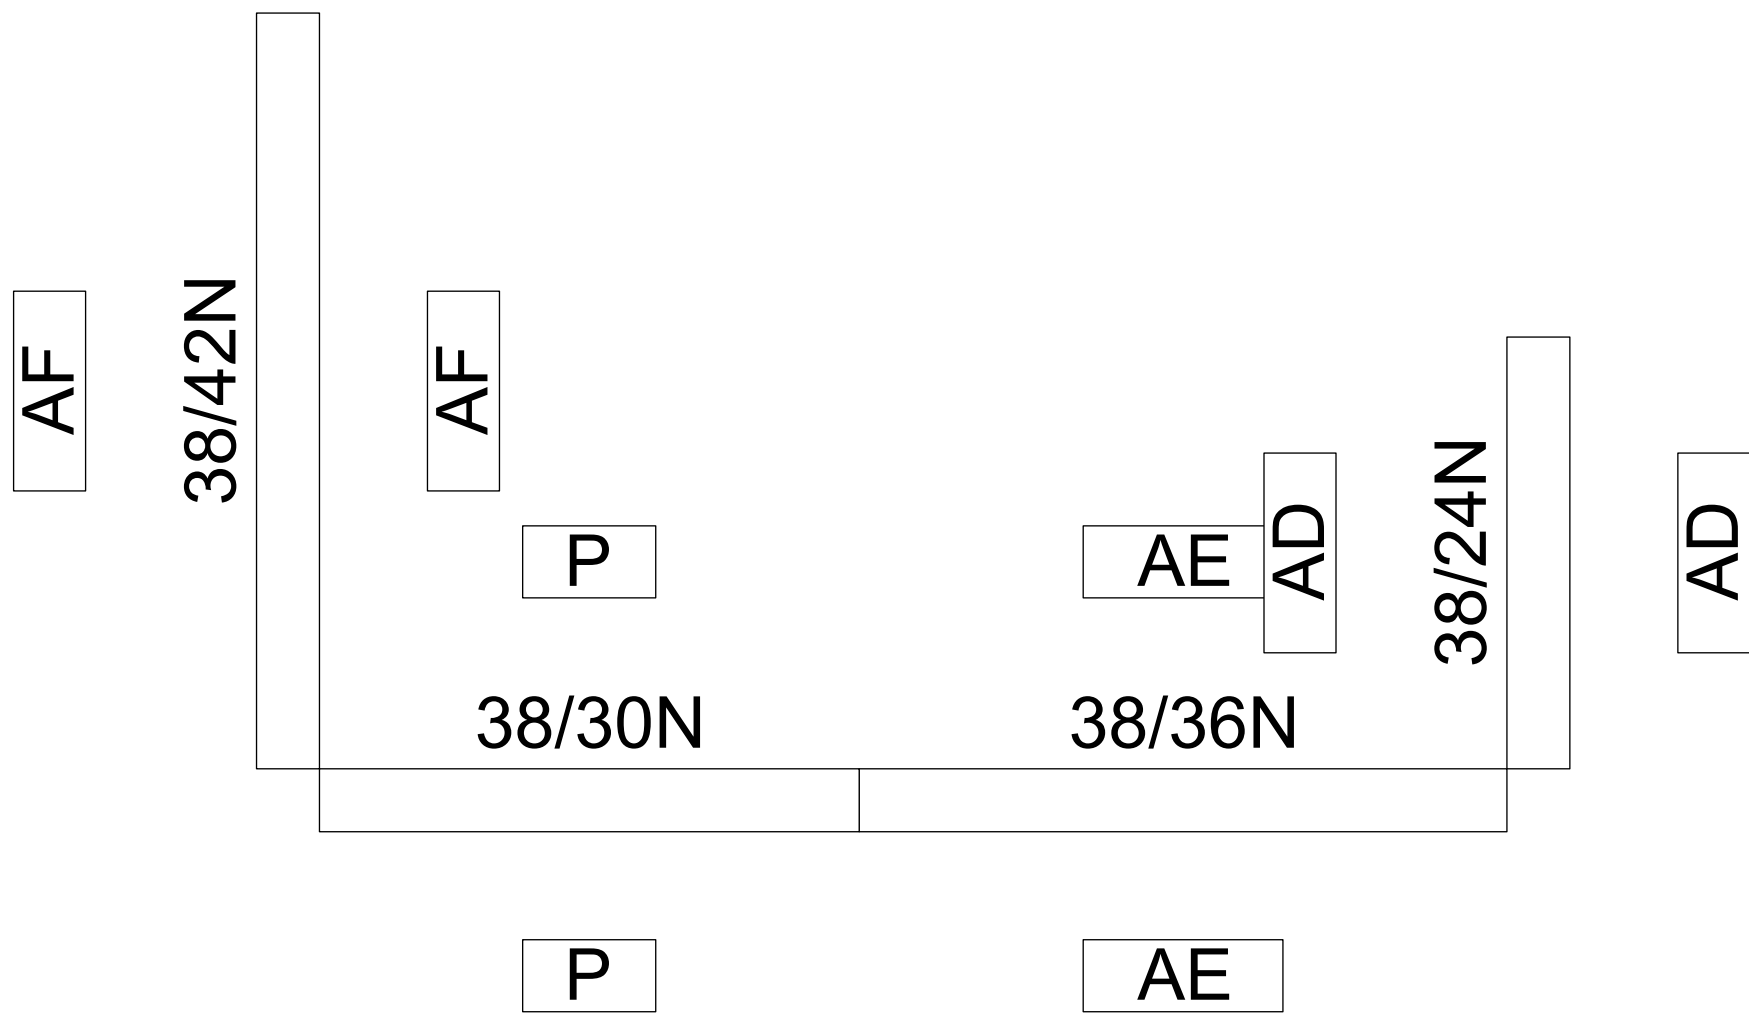


Frame Side Type Elevation - C025

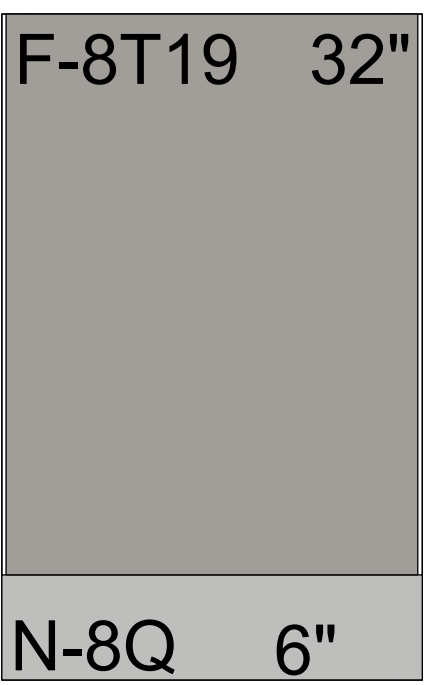


AD
Qty: 2
H:38 W:24

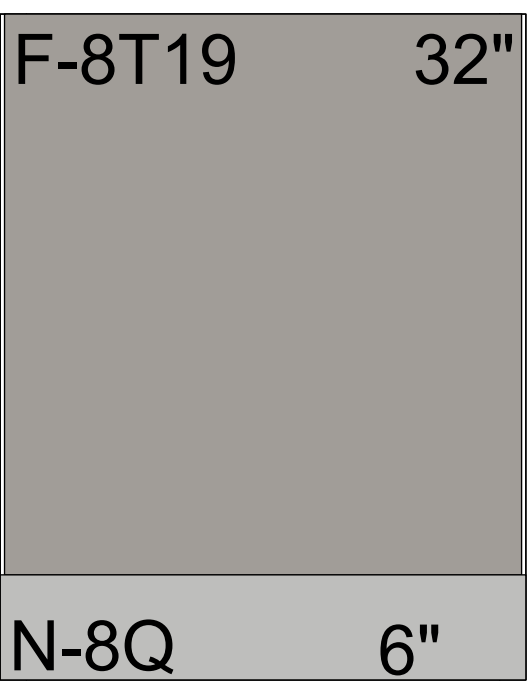

P
Qty: 2
H:38 W:30

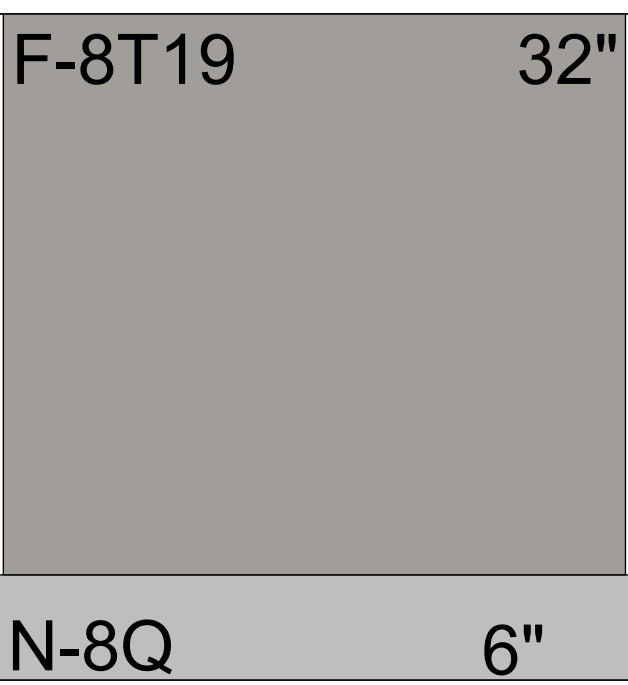

AE
Qty: 2
H:38 W:36

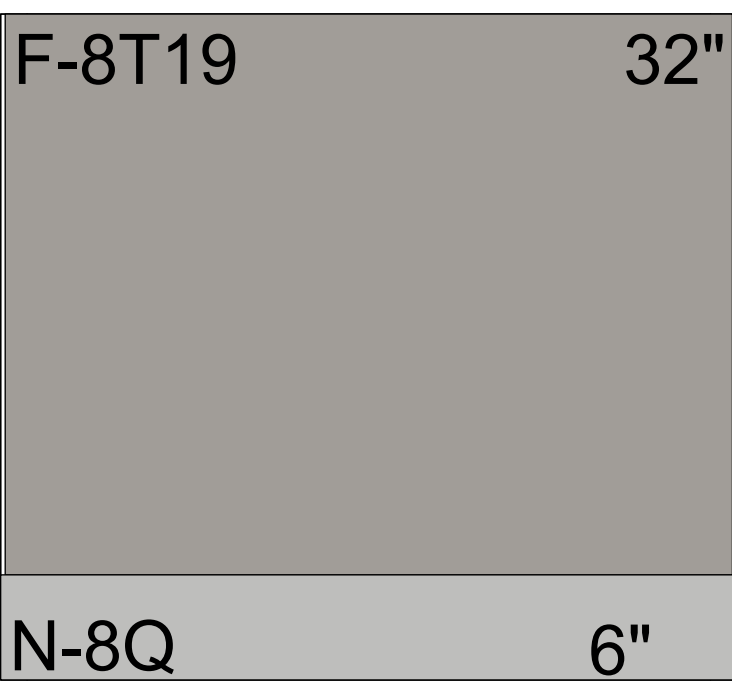

AF
Qty: 2
H:38 W:42

Tile Legend		
F-8T19		*crossing shale
N-8Q		+folkstone grey

Tile Plan

Tile Elevation

C025

City of Carson
Quote# 218664

City Clerk ADA Add On
City Clerk C021




Herman Miller
Ethospace Systems &
Meridian Storage




Laminate Surfaces:
HX Aged Cherry



Frame/Trim/Paint/Storage:
8Q Folkstone Grey

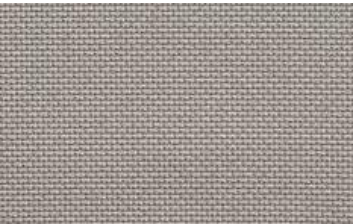

Fabric Tiles:
8T19 Crossing Shale

 

Window Tiles:
TL Translucent



Door Finish:
40 Dark Brown Walnut

Product images are representational only. Fabrics, finishes and specifications may be different than what is pictured.

Please initial & date
here as approval

City of Carson
Quote# 218664

City Clerk ADA Add On
City Clerk C022



Herman Miller
**Ethospace Systems &
Meridian Storage**




Laminate Surfaces:
HX Aged Cherry



Frame/Trim/Paint/Storage:
8Q Folkstone Grey



Fabric Tiles:
8T19 Crossing Shale

 

Window Tiles:
TL Translucent




Top Screen Glass:
TR Clear

City of Carson
Quote# 218664

City Clerk ADA Add On
Open Area C025



Herman Miller
Ethospace Systems

 

Frame/Trim:
8Q Folkstone Grey



Fabric Tiles:
8T19 Crossing Shale

City of Carson
Quote# 218664

City Clerk ADA Add On
Height Adjustable Desks



Herman Miller / Elevate
Extended Corner Height Adj
Desk with Mobile Pedestal




Laminate Worksurface:
HX Aged Cherry



Height Adj Base:
Silver



Cushion Top:
8T19 Crossing Shale

 

Pedestal Finish:
8Q Folkstone Grey

City of Carson
Quote# 218664


City Clerk ADA Add On
Add On Tiles




Herman Miller
Ethospace Window Tiles
(Various Sizes) & Fabric Tiles



Frame:
8Q Folkstone Grey

 

Window Finish:
TR Clear

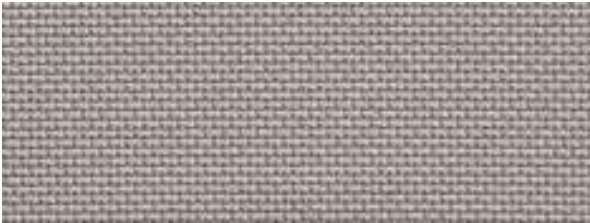

Fabric Tiles:
8T19 Crossing Shale

Product images are representational only. Fabrics, finishes and specifications may be different than what is pictured.


Please initial & date
here as approval

City of Carson
Quote# 218664


City Clerk ADA Add On
Seating



Herman Miller
Aeron Task Stool, Low-Height, Fully Adjustable Arms

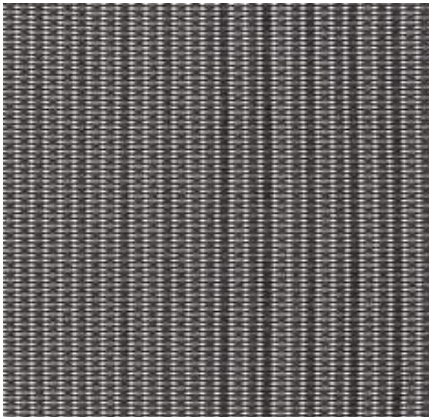

Pellicle:
23103 Pellicle Graphite

 

Armpads:
BK Black



Back Support:
AJ Adjustable Lumbar Support



Frame/Base/Chassis:
G1 Graphite

Product images are representational only. Fabrics, finishes and specifications may be different than what is pictured.

Please initial & date
here as approval

City of Carson
Quote# 218664

City Clerk ADA Add On
Tables



Herman Miller
Everywhere Flip-Top Table,
24x48, Casters



Laminate/Edge:
HX Aged Cherry



Base:
8Q Folkstone Grey