



TRACT 76070

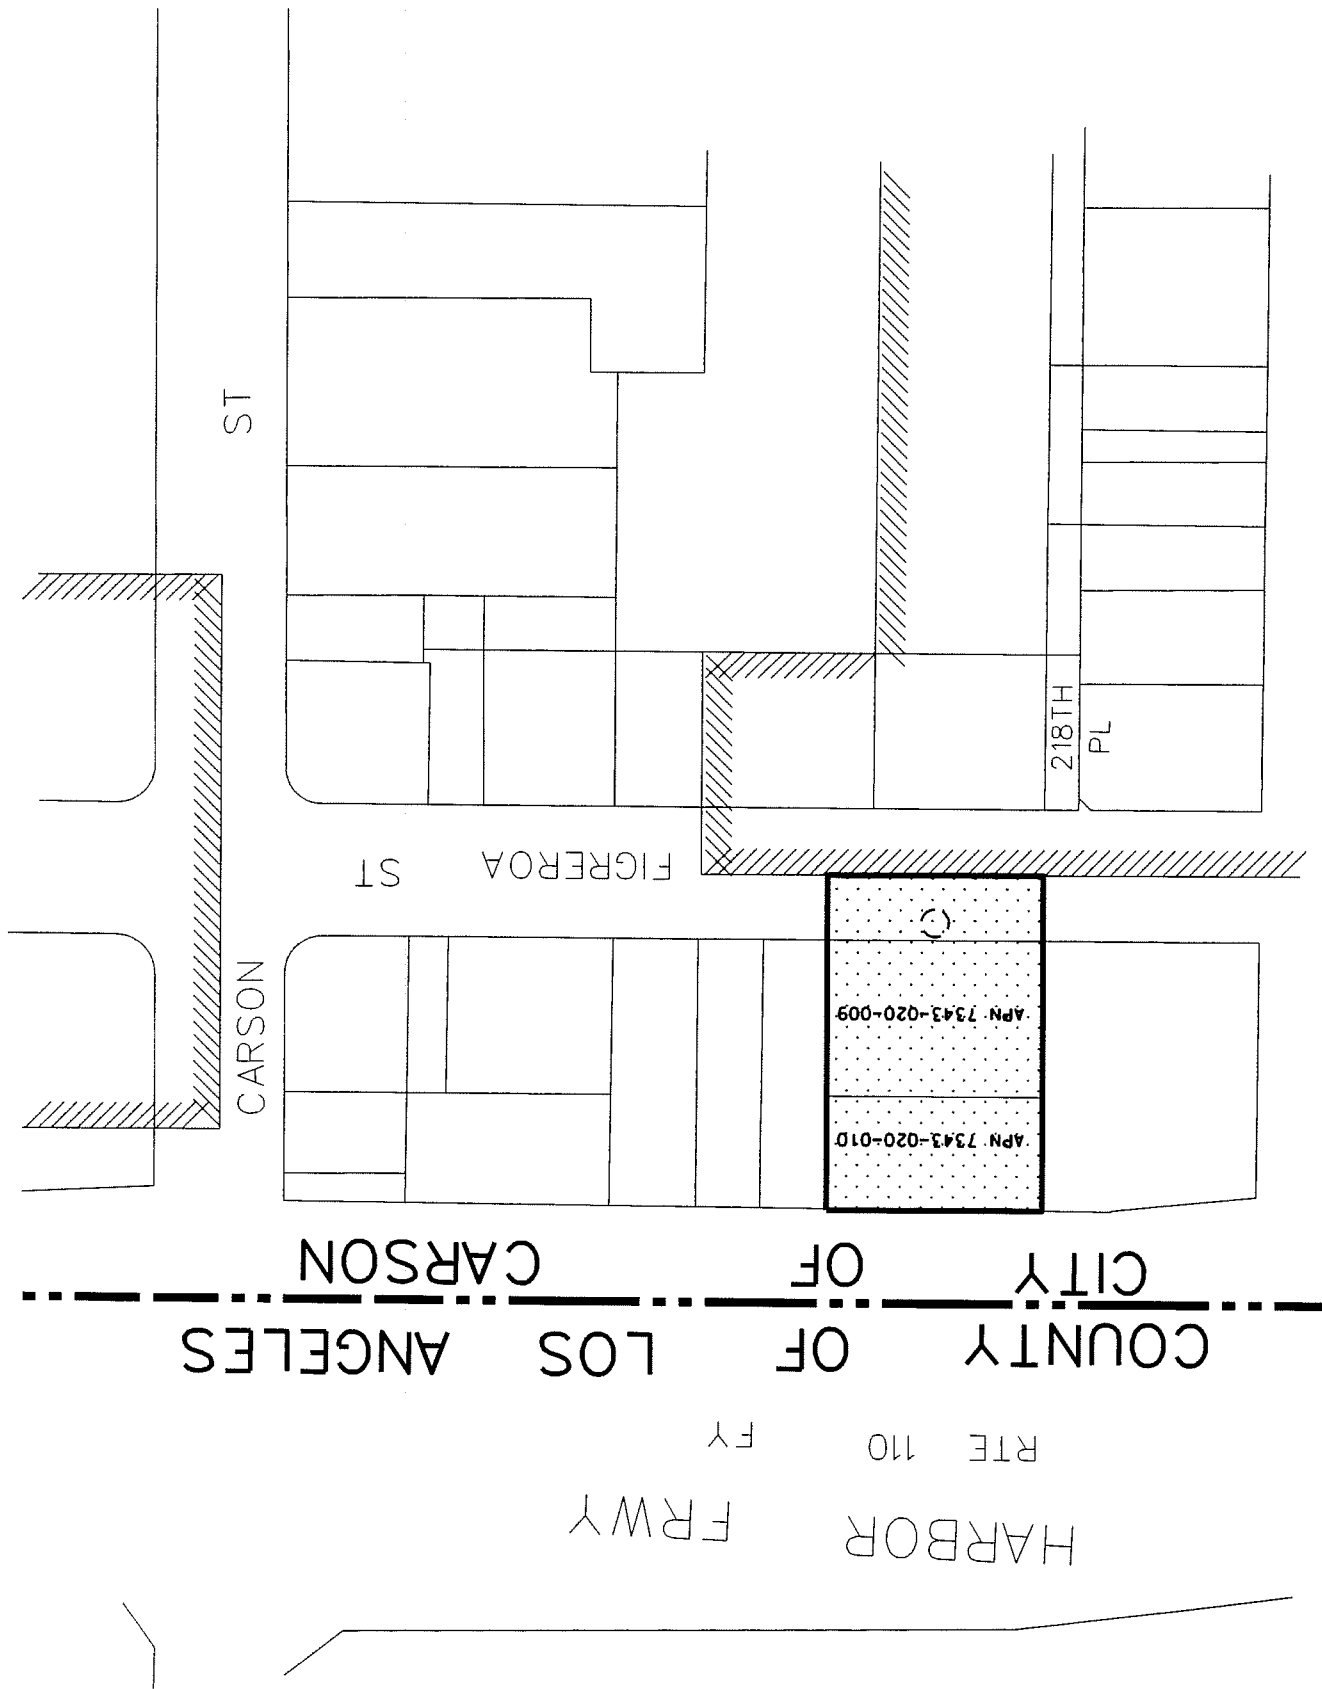

LEGEND

- PROPOSED ANNEXATION AREA
- EXISTING LIGHTING MAINTENANCE DISTRICT 1697
- EXISTING STREETLIGHT
- CITY/COUNTY BOUNDARY

PROPOSED ANNEXATION TO COUNTY LIGHTING
MAINTENANCE DISTRICT 1697
AND COUNTY LIGHTING DISTRICT LLA-1
(CARSON ZONE)

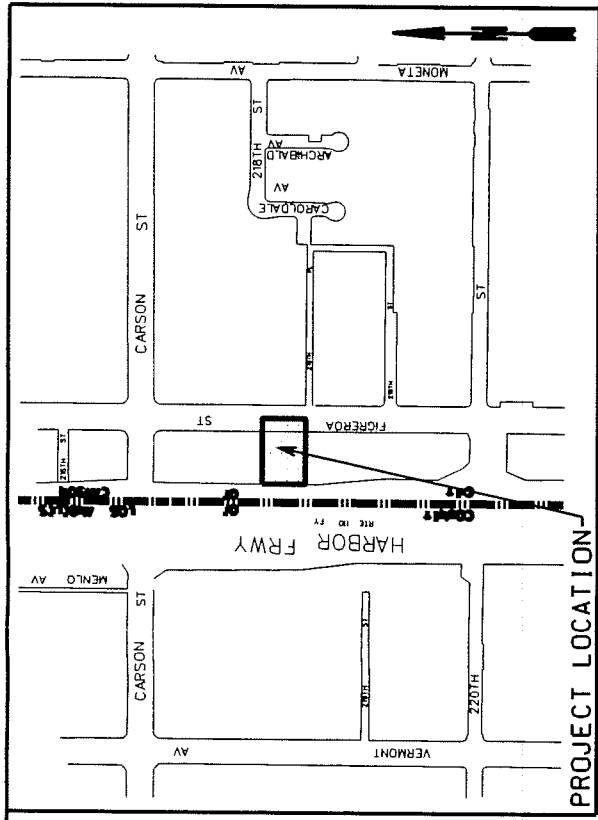

PROJECT LOCATION
VICINITY MAP

T. G. page 764-B4

IRA
13283

NOT TO SCALE

LOS ANGELES COUNTY PUBLIC WORKS		
TRAFFIC SAFETY AND MOBILITY DIVISION		
STREET LIGHTING SECTION		
CLMD 1697		
CITY OF CARSON		
Prepared By	TD	Sheet 1 of 1
Recommended By	Date 11/20/2019	
Approved By	Date 11/20/19	