


## CARSON COMMUNITY CENTER




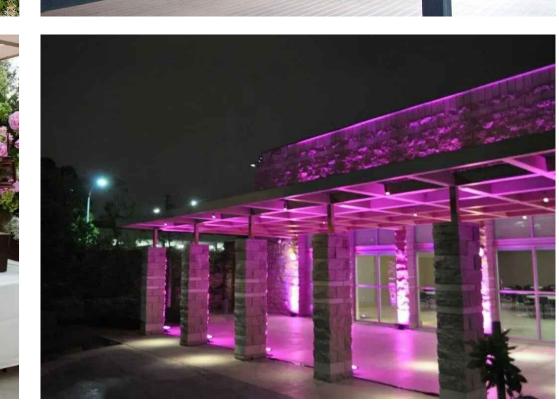

(3) 6 (7) (8)

2

- LARGER EVENT PLAZA/WEDDING VENUE WITH 10'X18' RAISED STAGE AND ADA RAMP.
- SHADE STRUCTURE WITH BLOCK PILASTERS AND STEEL TRELLIS AND RETRACTABLE SHADE SAIL.
- SHADE SAIL STRUCTURE.
- **10'X18' RAISED STAGE AND CUSTOM BACKDROP.**
- ADJUSTED PEDESTRIAN WALKING PATH.
- **DECORATIVE BLOCK PILASTERS.**
- DECORATIVE FENCE COVERED WITH PEDESTRIAN GATES AT ACCESS POIN
- BLOCK WALL.

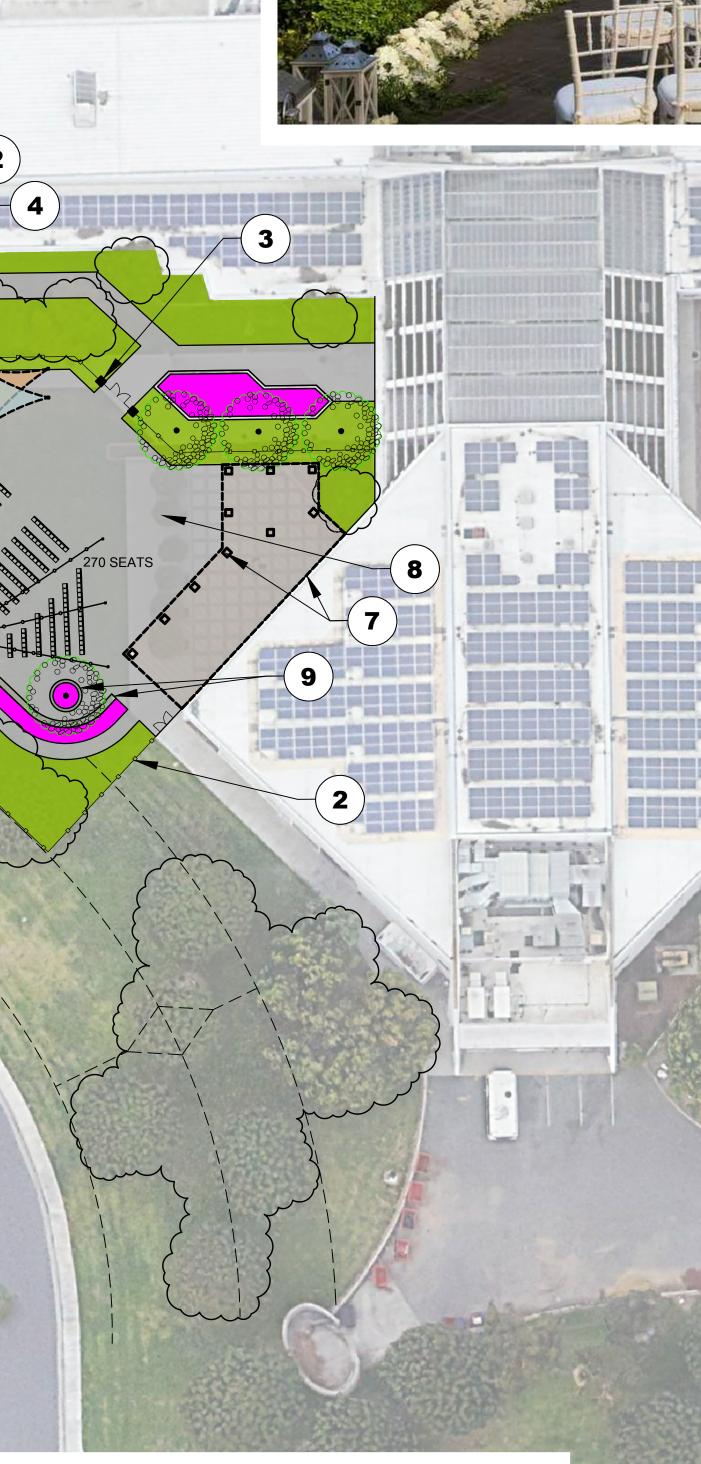



_	 <b>N</b> S.	ES	Α	ΝΙ	D

(10) MARKET LIGHTS.

SMALLER EVENT PLAZA/WEDDING VENUE WITH

(11) 24' X 36' MOBILE STAGE. (12) ADJUSTED PARKING LAYOUT WITH STRIPED PEDESTRIAN PATHWAY.

Concept Plan

**CONCRETE PAVING RESTRIPED ASPHALT PARKING** LOW WATER USE LANDSCAPE **COLORFUL ACCENT PLANTING CONTUATION OF SPECIALTY GARDEN** 

**EXISTING TREES** 

TURF

**NEW TREES** 

