
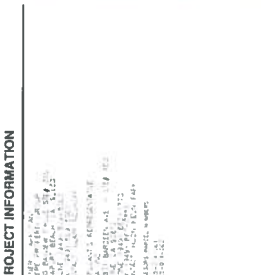



[illegible]

LEGAL DESCRIPTION

[illegible]

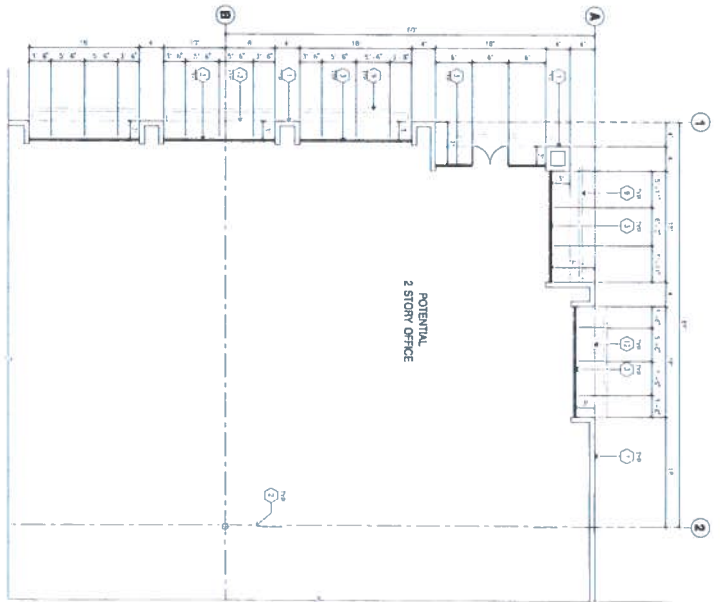

ENLARGED FLOOR PLAN B
Scale: 1/8" = 1'-0"

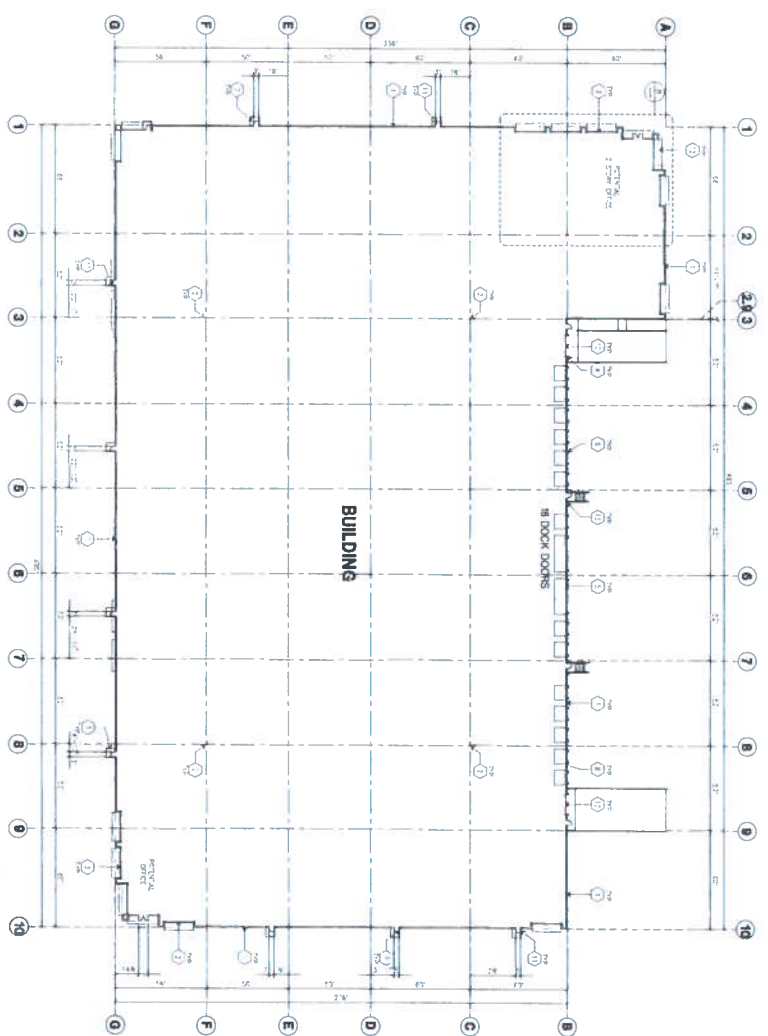

OVERALL FLOOR PLAN A
Scale: 1/8" = 1'-0"

KEY NOTES - FLOOR PLAN

1. FINISHES: SEE SPEC.
2. FINISHES: SEE SPEC.
North Elevation - Alondra Blvd.



West Elevation - Ball Avenue




South Elevation



East Elevation



Enlarged View of North Elevation - Alondra Blvd.

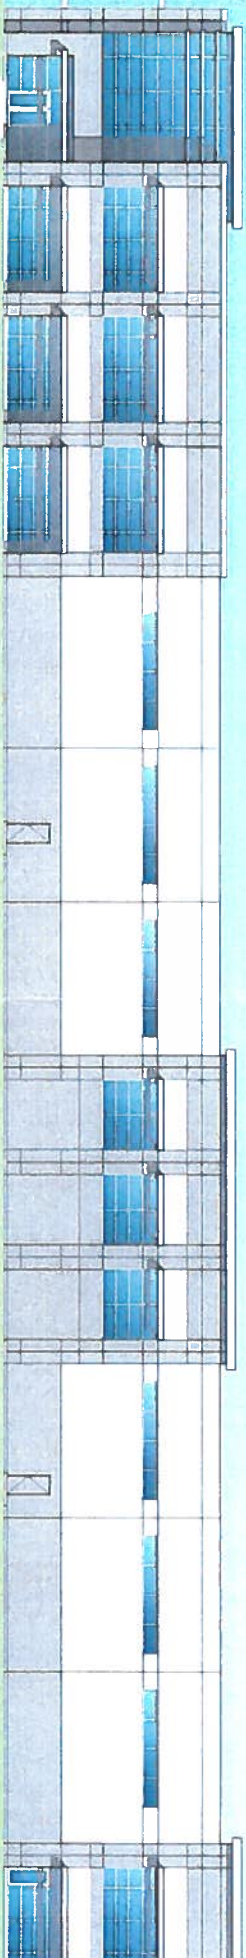

Job No 15267.00


147K Distribution Center

CITY of CARSON, CA

COLOR ELEVATIONS



North Elevation - Alondra Blvd.

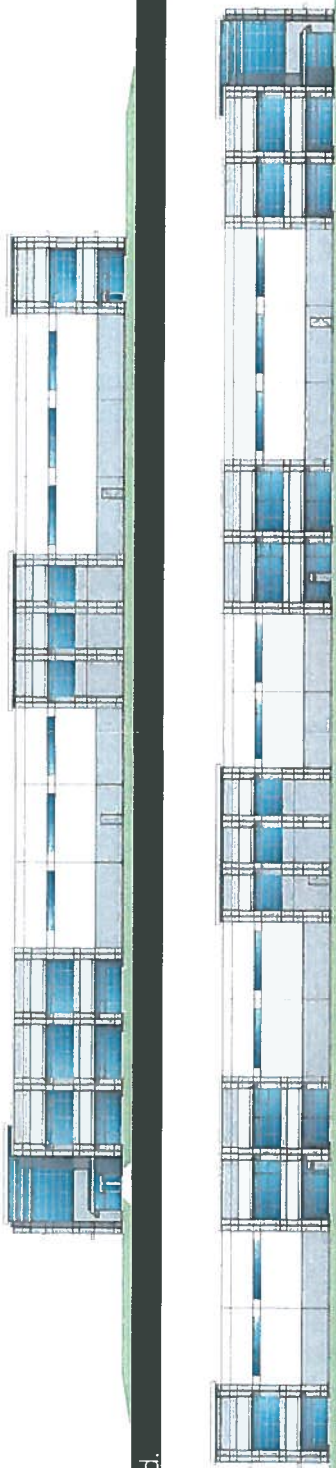

West Elevation - Ball Avenue



1

2

3

4

5

6

Sherwin Williams
SW 7006
Extra White

Sherwin Williams
SW 7072
Online

Sherwin Williams
SW 7074
Software

Clear Anodized
MULLIONS

Blue Reflective
GLAZING

Sherwin-Williams Metallics
SW301Monorail Silver
(Clearcoat) @ Metal CANOPY

4

4

5

5

6

3

2

1

3

6

4

5

1

2

3

4

5

1

3

6

4

5

1

3

6

4

5

1

3

6

4

5

1

3

6

4

5

1

3

6

4

5

1

Enlarged View of North Elevation - Alondra Blvd.

