


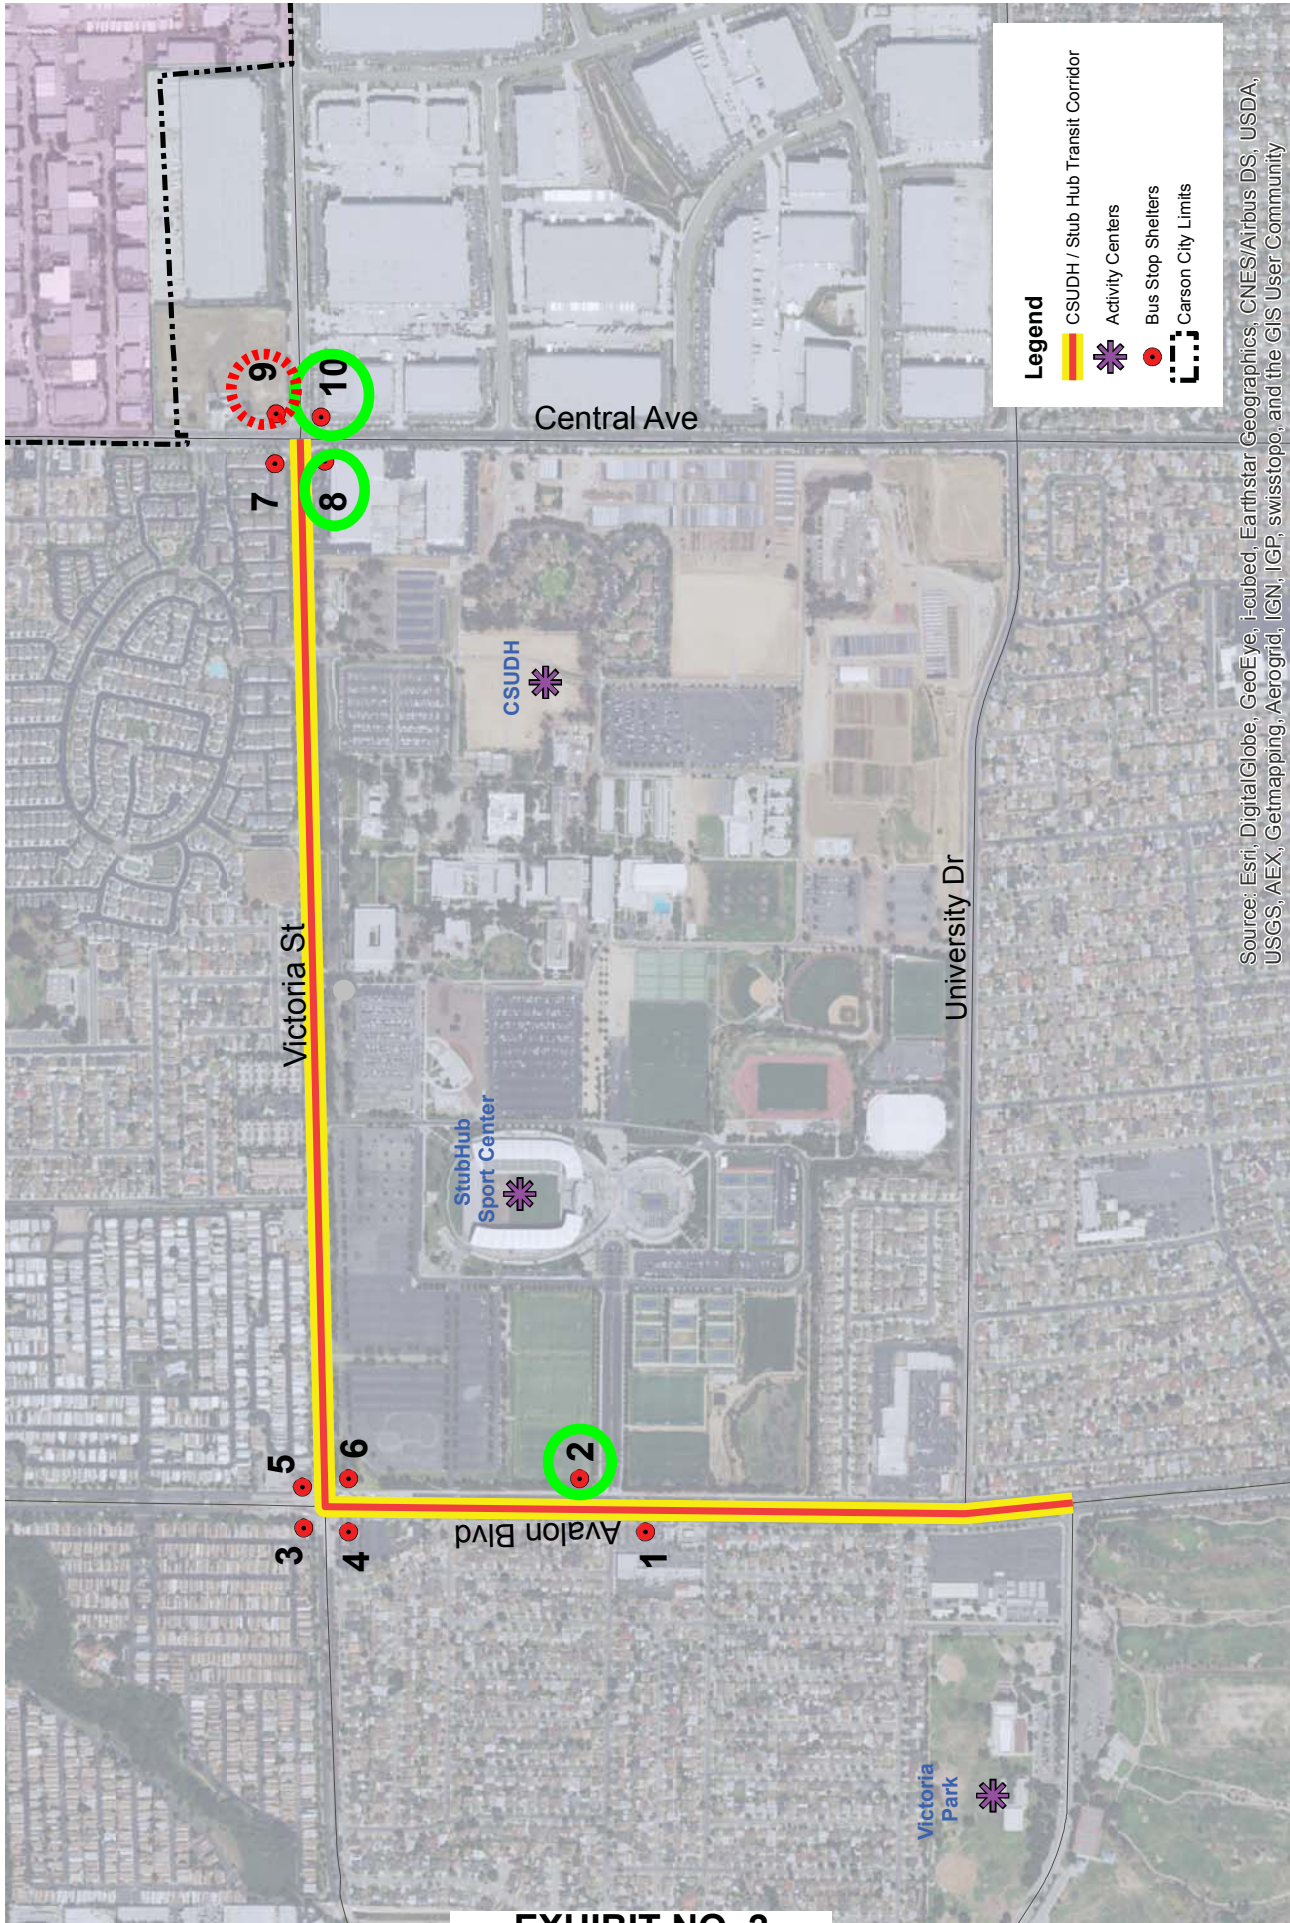

BUS SHELTER WITH AD-BOX TO BE INSTALLED AS PART OF DEVELOPMENT ON NEC OF CENTRAL/VICTORIA. PURCHASED BY CITY INSTALLED BY DEVELOPER

PROPOSED LOCATION HAS ADEQUATE SPACE (10-FT) TO PLACE A BUS SHELTER WITH AD-BOX