


Exhibit No. 5

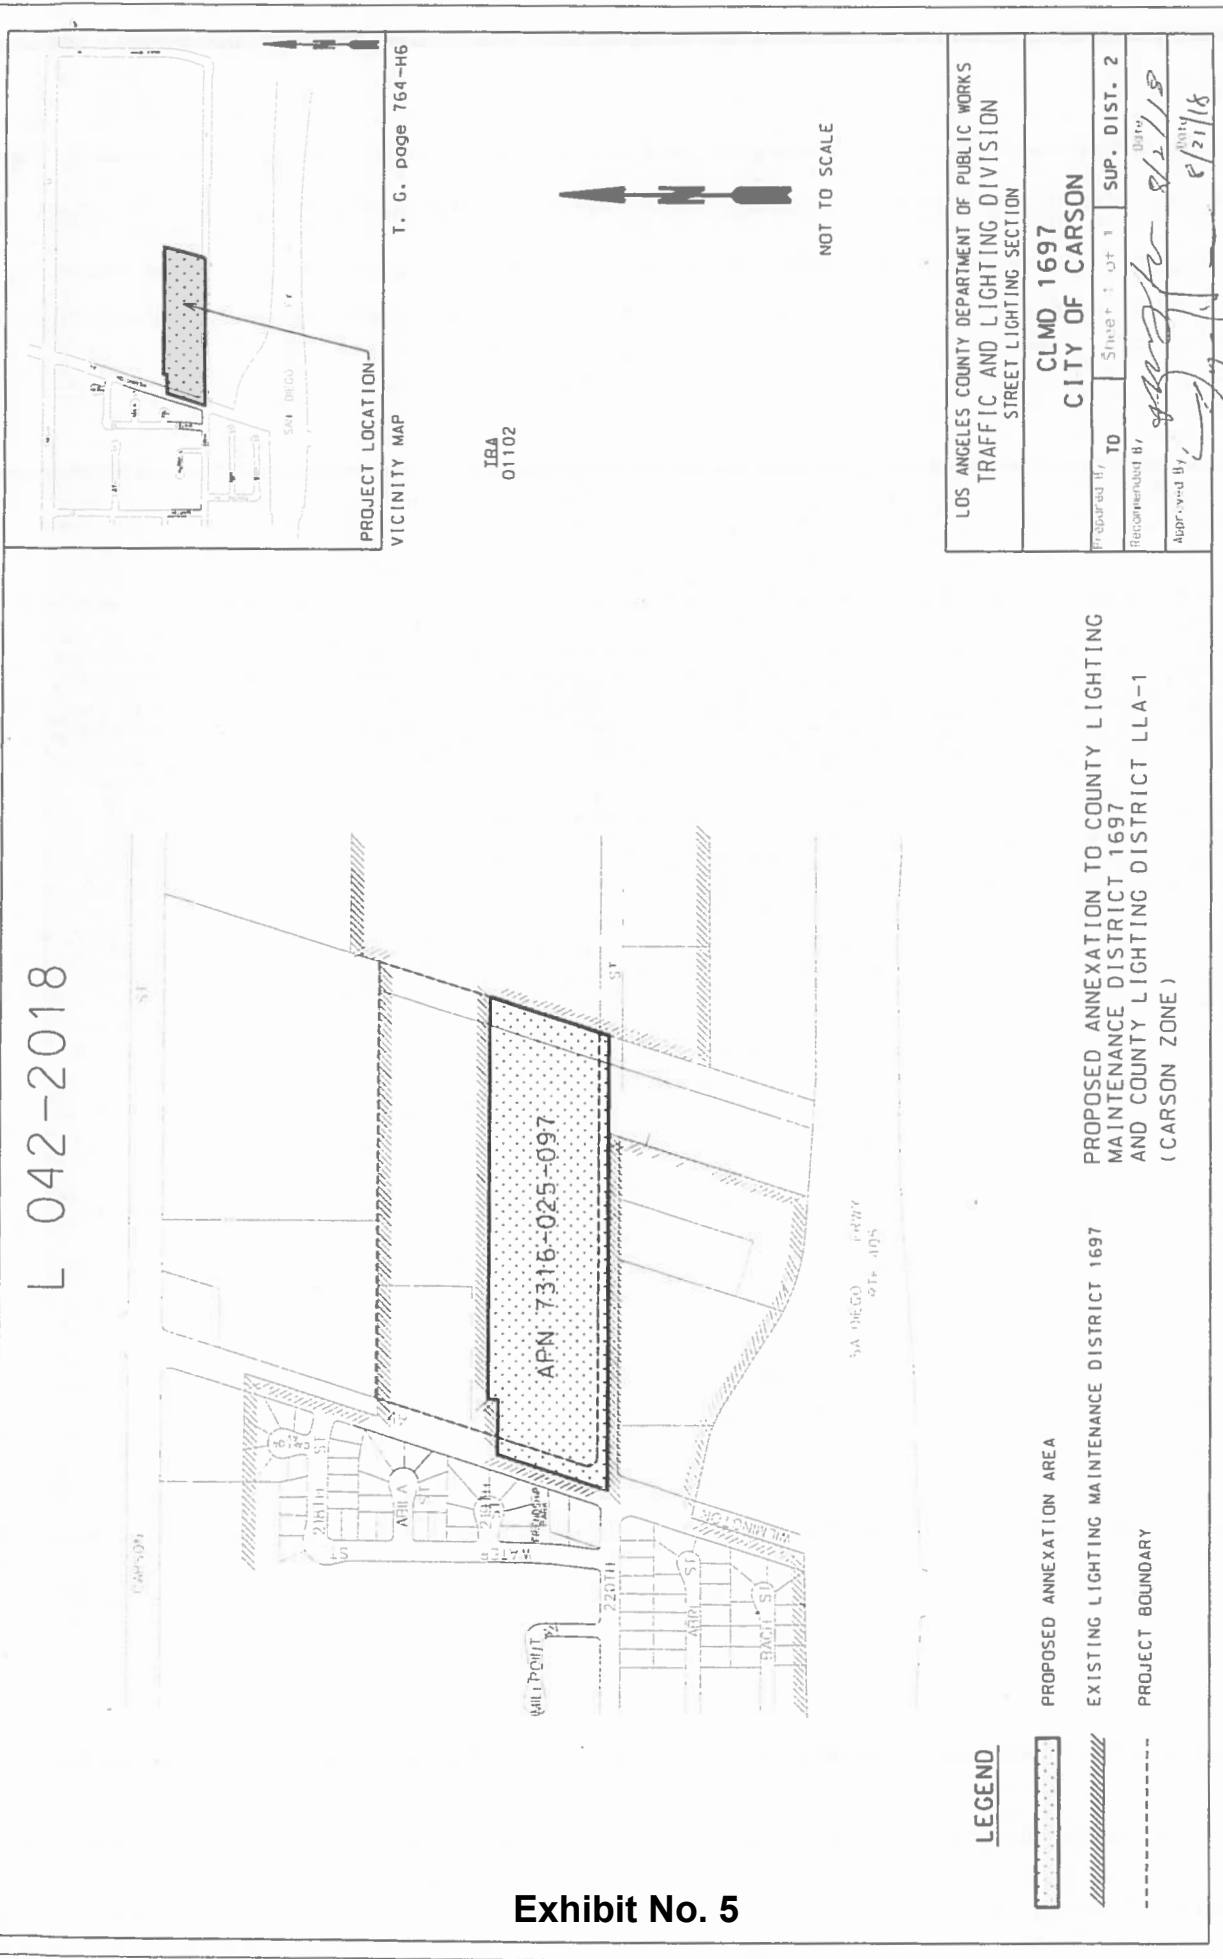

T. G. page 764-H6

IBA
01102




NOT TO SCALE

PROPOSED ANNEXATION TO COUNTY LIGHTING
MAINTENANCE DISTRICT 1697
AND COUNTY LIGHTING DISTRICT LLA-1
(CARSON ZONE)

PROPOSED ANNEXATION AREA
EXISTING LIGHTING MAINTENANCE DISTRICT 1697
PROJECT BOUNDARY

LEGEND

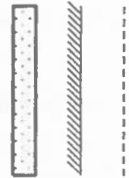

LOS ANGELES COUNTY DEPARTMENT OF PUBLIC WORKS
TRAFFIC AND LIGHTING DIVISION
STREET LIGHTING SECTION

CLMD 1697
CITY OF CARSON

PROJECT NO.	TO	DATE	SUP. DIST. 2
RECOMMENDATION BY		DATE	
APPROVED BY		DATE	