
13	
PARK SIGN	
OPEN TURF AREA	3 marson of a sporte
	All loo and and
TEE-BALL OVERLAY	tor
BALL FIELD (60', 75', & 90' BASES	the forthe solution
ALL-ABILITIES PLAY GROUND	1211
DOG PARK	17
EXERCISE STATION AREA	
RENOVATE EXISTING BUILDING	The second secon
EXISTING PICNIC SHELTER	
D.G. WALKING PATH	
3' FENCE	
TRASH ENCLOSURE	
PARKING LOT (86 STALLS)	
EXISTING BASKETBALL COURTS	RESURFACE
EXISTING CONCESSION & RESTR	DOM BUILDING
EXISTING ELECTRICAL UTILITY A	CCESS
EXISTING TREE - TYP.	

(18)

9)

2

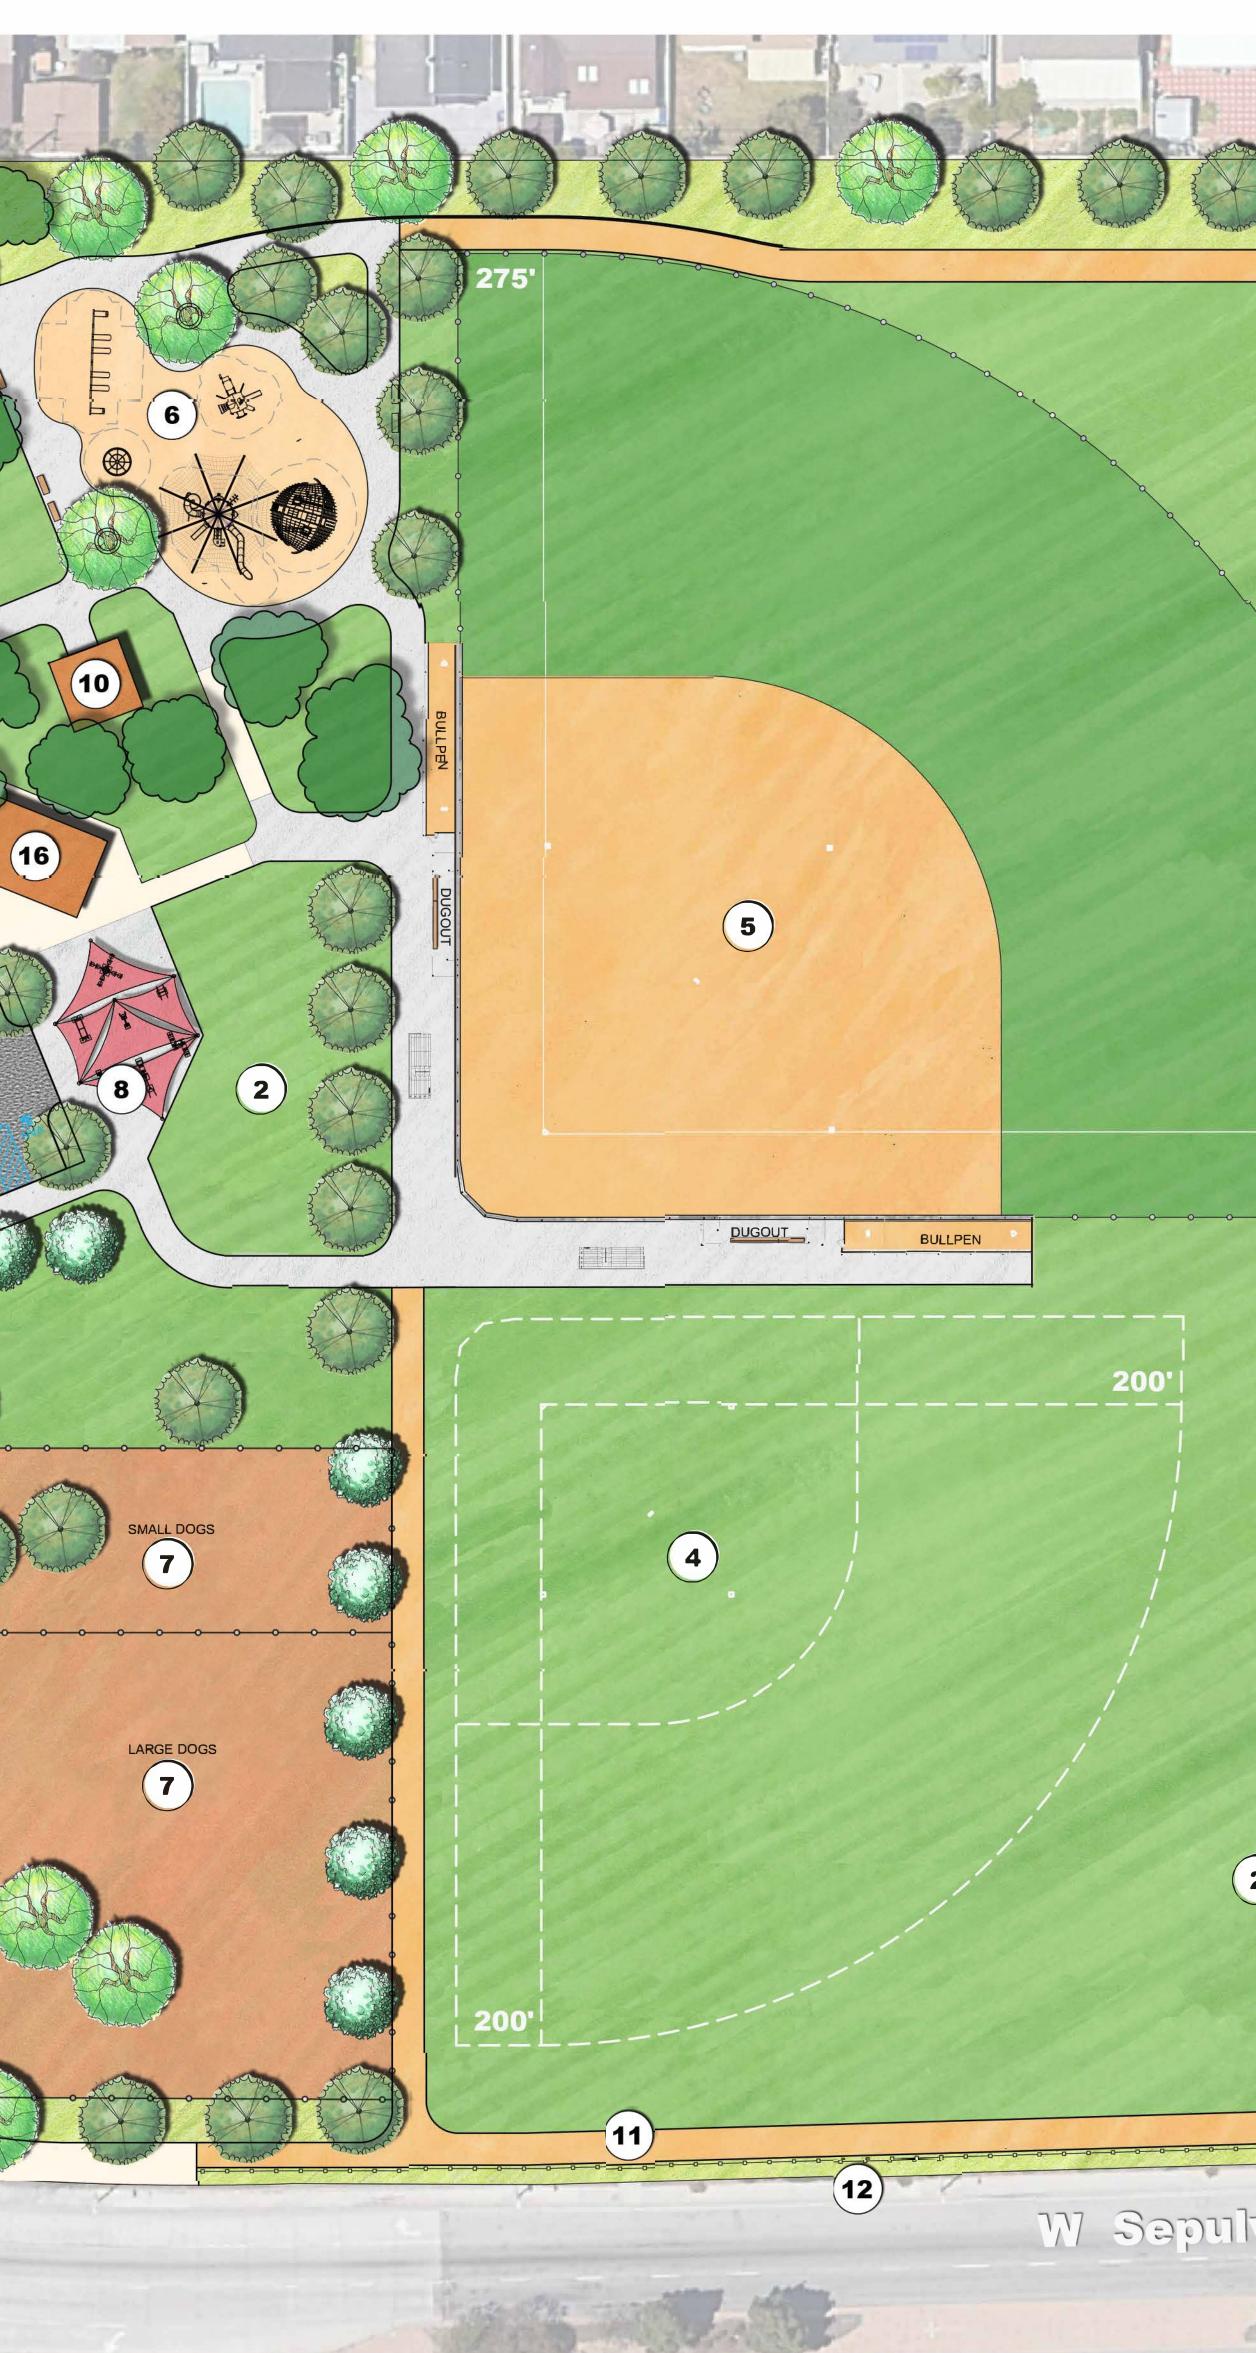



(Concept 1
EST	PARK

Plan #	Total Co		
Concept 1	\$8,		
Concept 2	\$10,		
Concept 3a	\$1 1,		
Concept 3b	\$11,		
Concept 4a	\$14,		
Concept 4b	\$14,		

1 allower all ?

veda Bou	levard			
IDCI	her Funds Needed \$0 \$1,762,924 \$2,845,865 \$2,899,462 \$6,117,024 \$5,829,790	CONCRETE STING CONCRETE WATER USE LAN RACT BIRDS AND RF	IDSCAPE TO	ALL ELEN



MENTS WILL BE LIGHTED



