



Exhibit No. 4

© 2021 Google









L.A. Care
Covered.

Here Then.
Here Tomorrow



GENERAL NOTES:

- ALL STRUCTURAL STEEL, UNLESS OTHERWISE NOTED, SHALL BE ASTM A-36, MINIMUM YIELD STRENGTH 36,000 PSI.
- ALL STRUCTURAL ALUMINUM MEMBERS, UNLESS OTHERWISE NOTED, SHALL BE OF ALLOY 6063-T5 OR GREATER.
- ALL HOLES TO BE DRILLED OR PUNCHED.
- STEEL WELDING SHALL CONFORM TO AMERICAN WELDING SOCIETY STANDARD D1.1-10. ELECTRODES SHALL CONFORM TO AWS 5.1, CLASS E70S-5.
- ALUMINUM WELDING SHALL CONFORM TO AMERICAN WELDING SOCIETY STANDARD D1.2-08. ELECTRODES SHALL CONFORM TO AWS/SFA 5.10 CLASS ER4043.
- ALL WELDING TO BE DONE AT TOLAR MANUFACTURING COMPANY, INC. FACILITY.
- ALL CORPORATE PROCEDURES, INCLUDING FABRICATION, MUST BE IN COMPLIANCE WITH TOLAR MANUFACTURING CO. INC'S QUALITY CONTROL MANUAL
- THE CONCRETE PAD SIZES SHOWN ARE MINIMUM REQUIREMENTS FOR THE STRUCTURE AND ARE FOR REFERENCE ONLY. THE PAD MAY NEED TO REINFORCED OR ENLARGED DEPENDING ON LOCAL CODES AND LOADING CONDITIONS AND DOES NOT INCLUDE ADA CLEAR PATH REQUIREMENTS

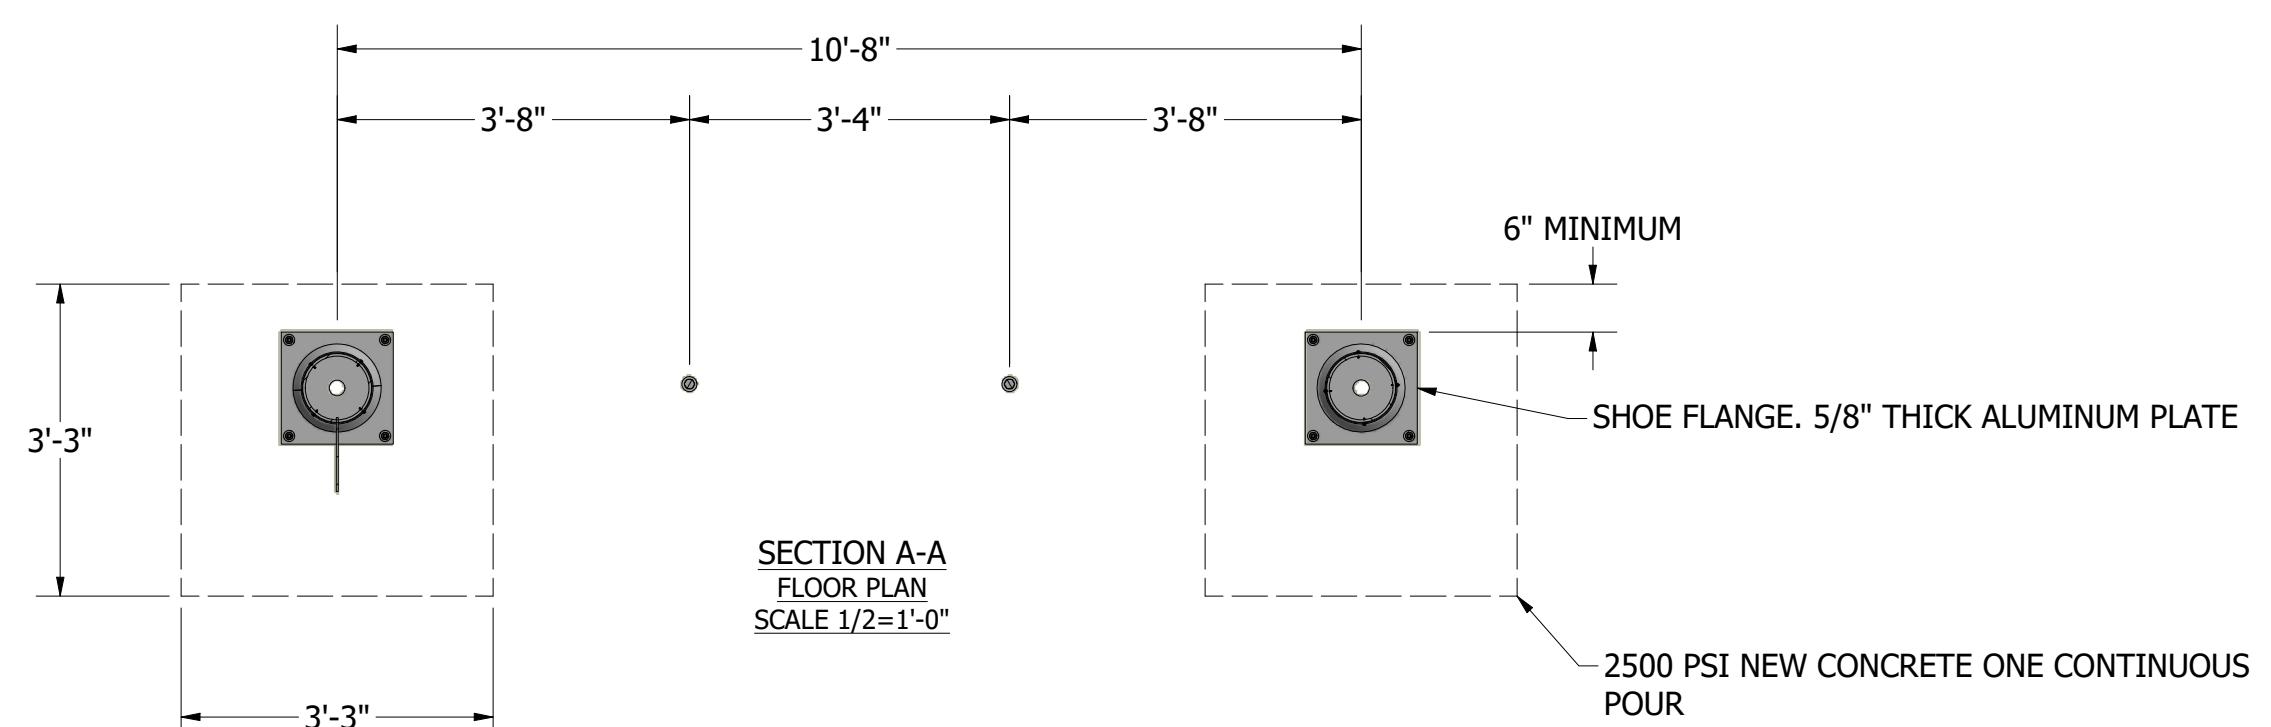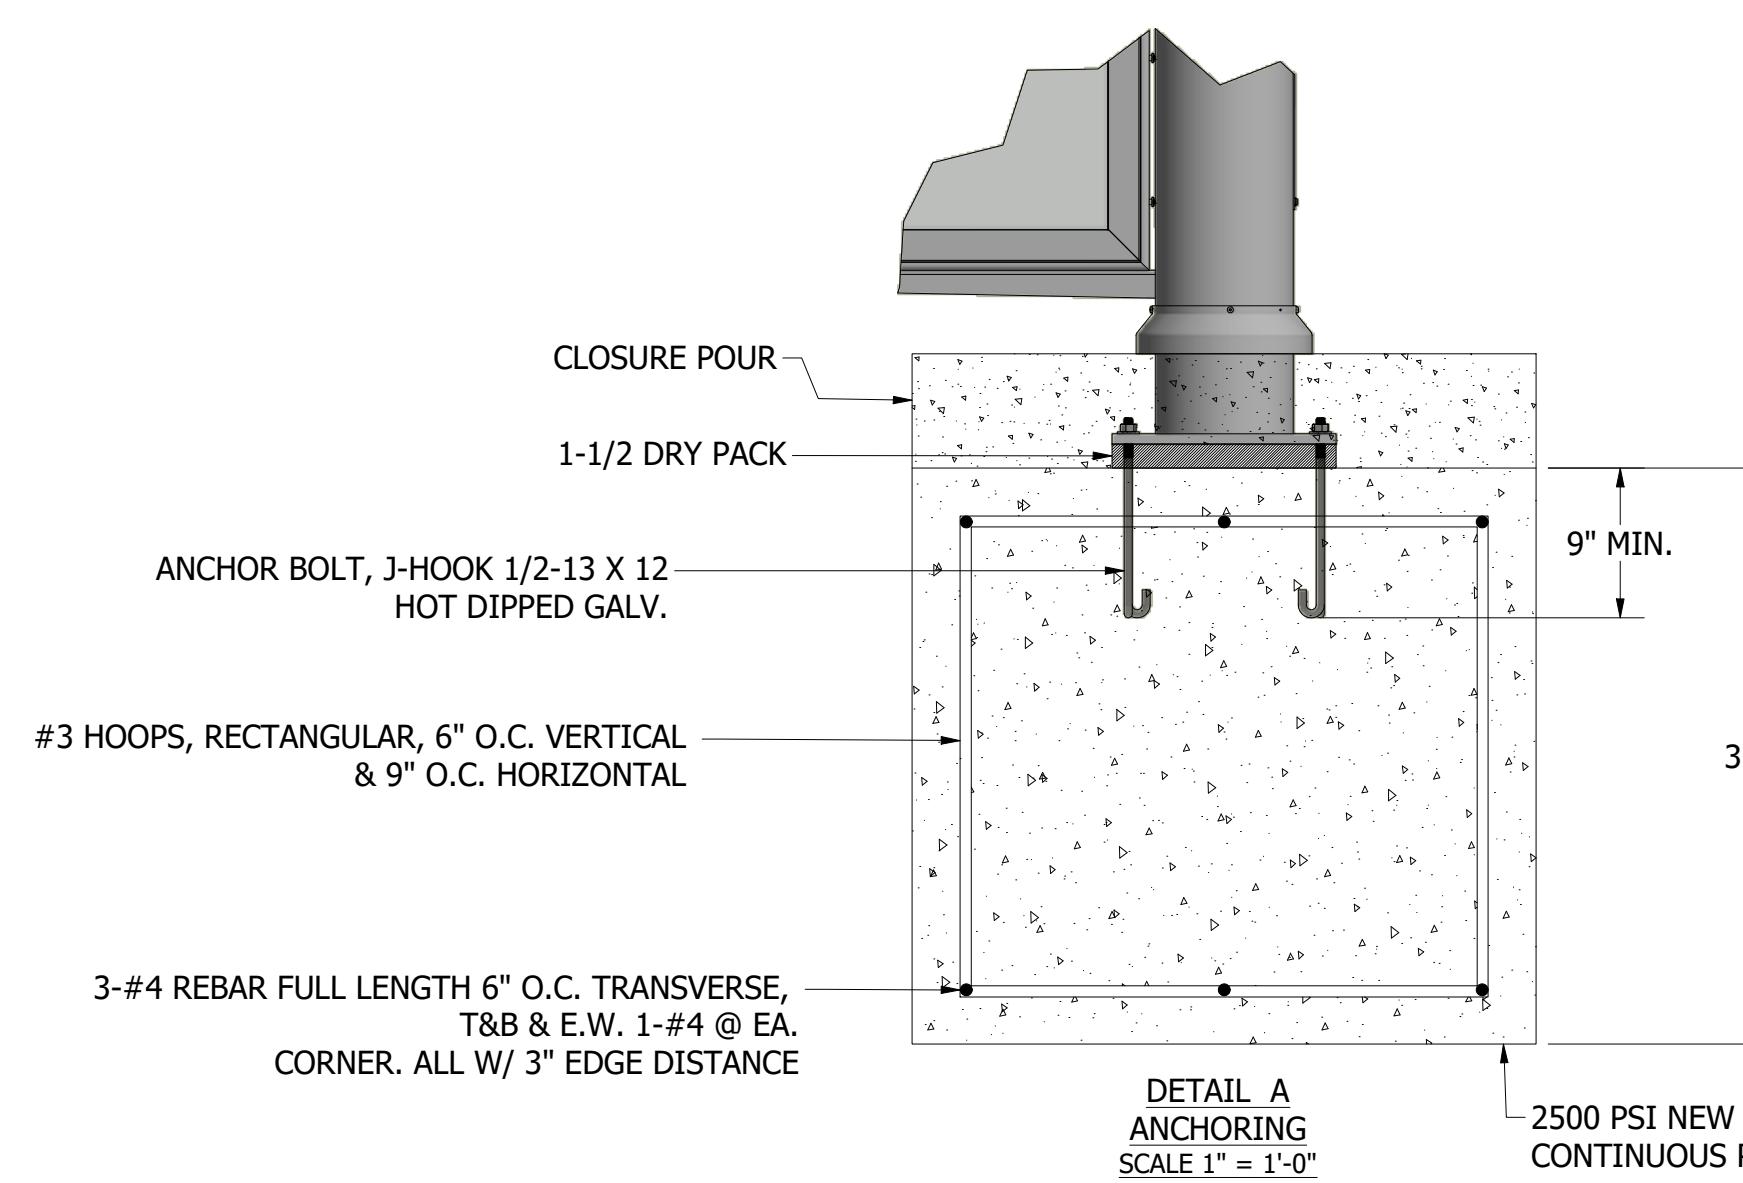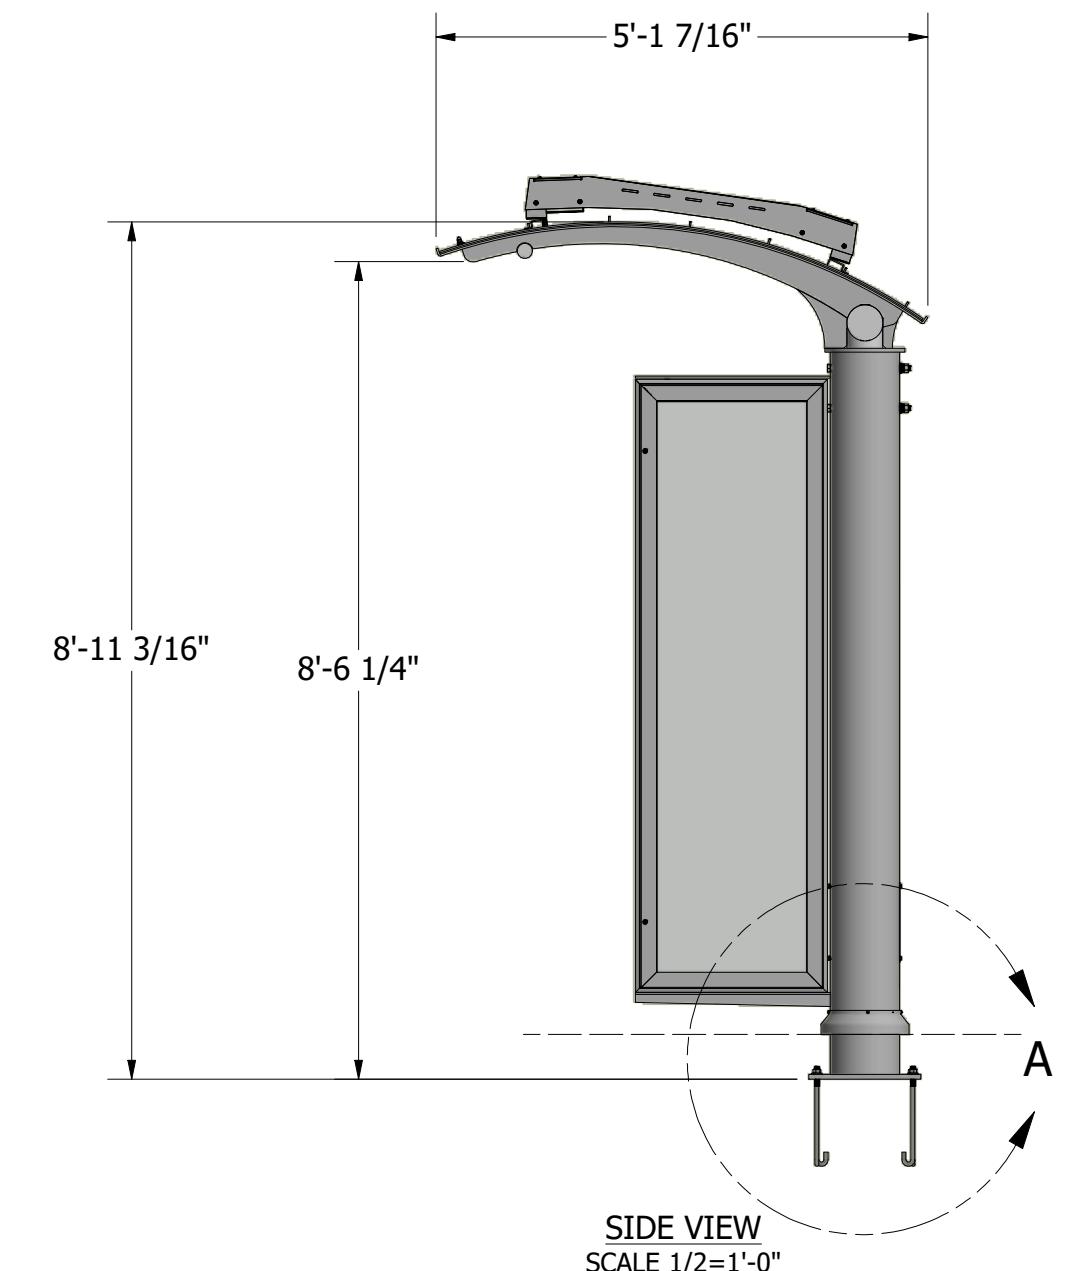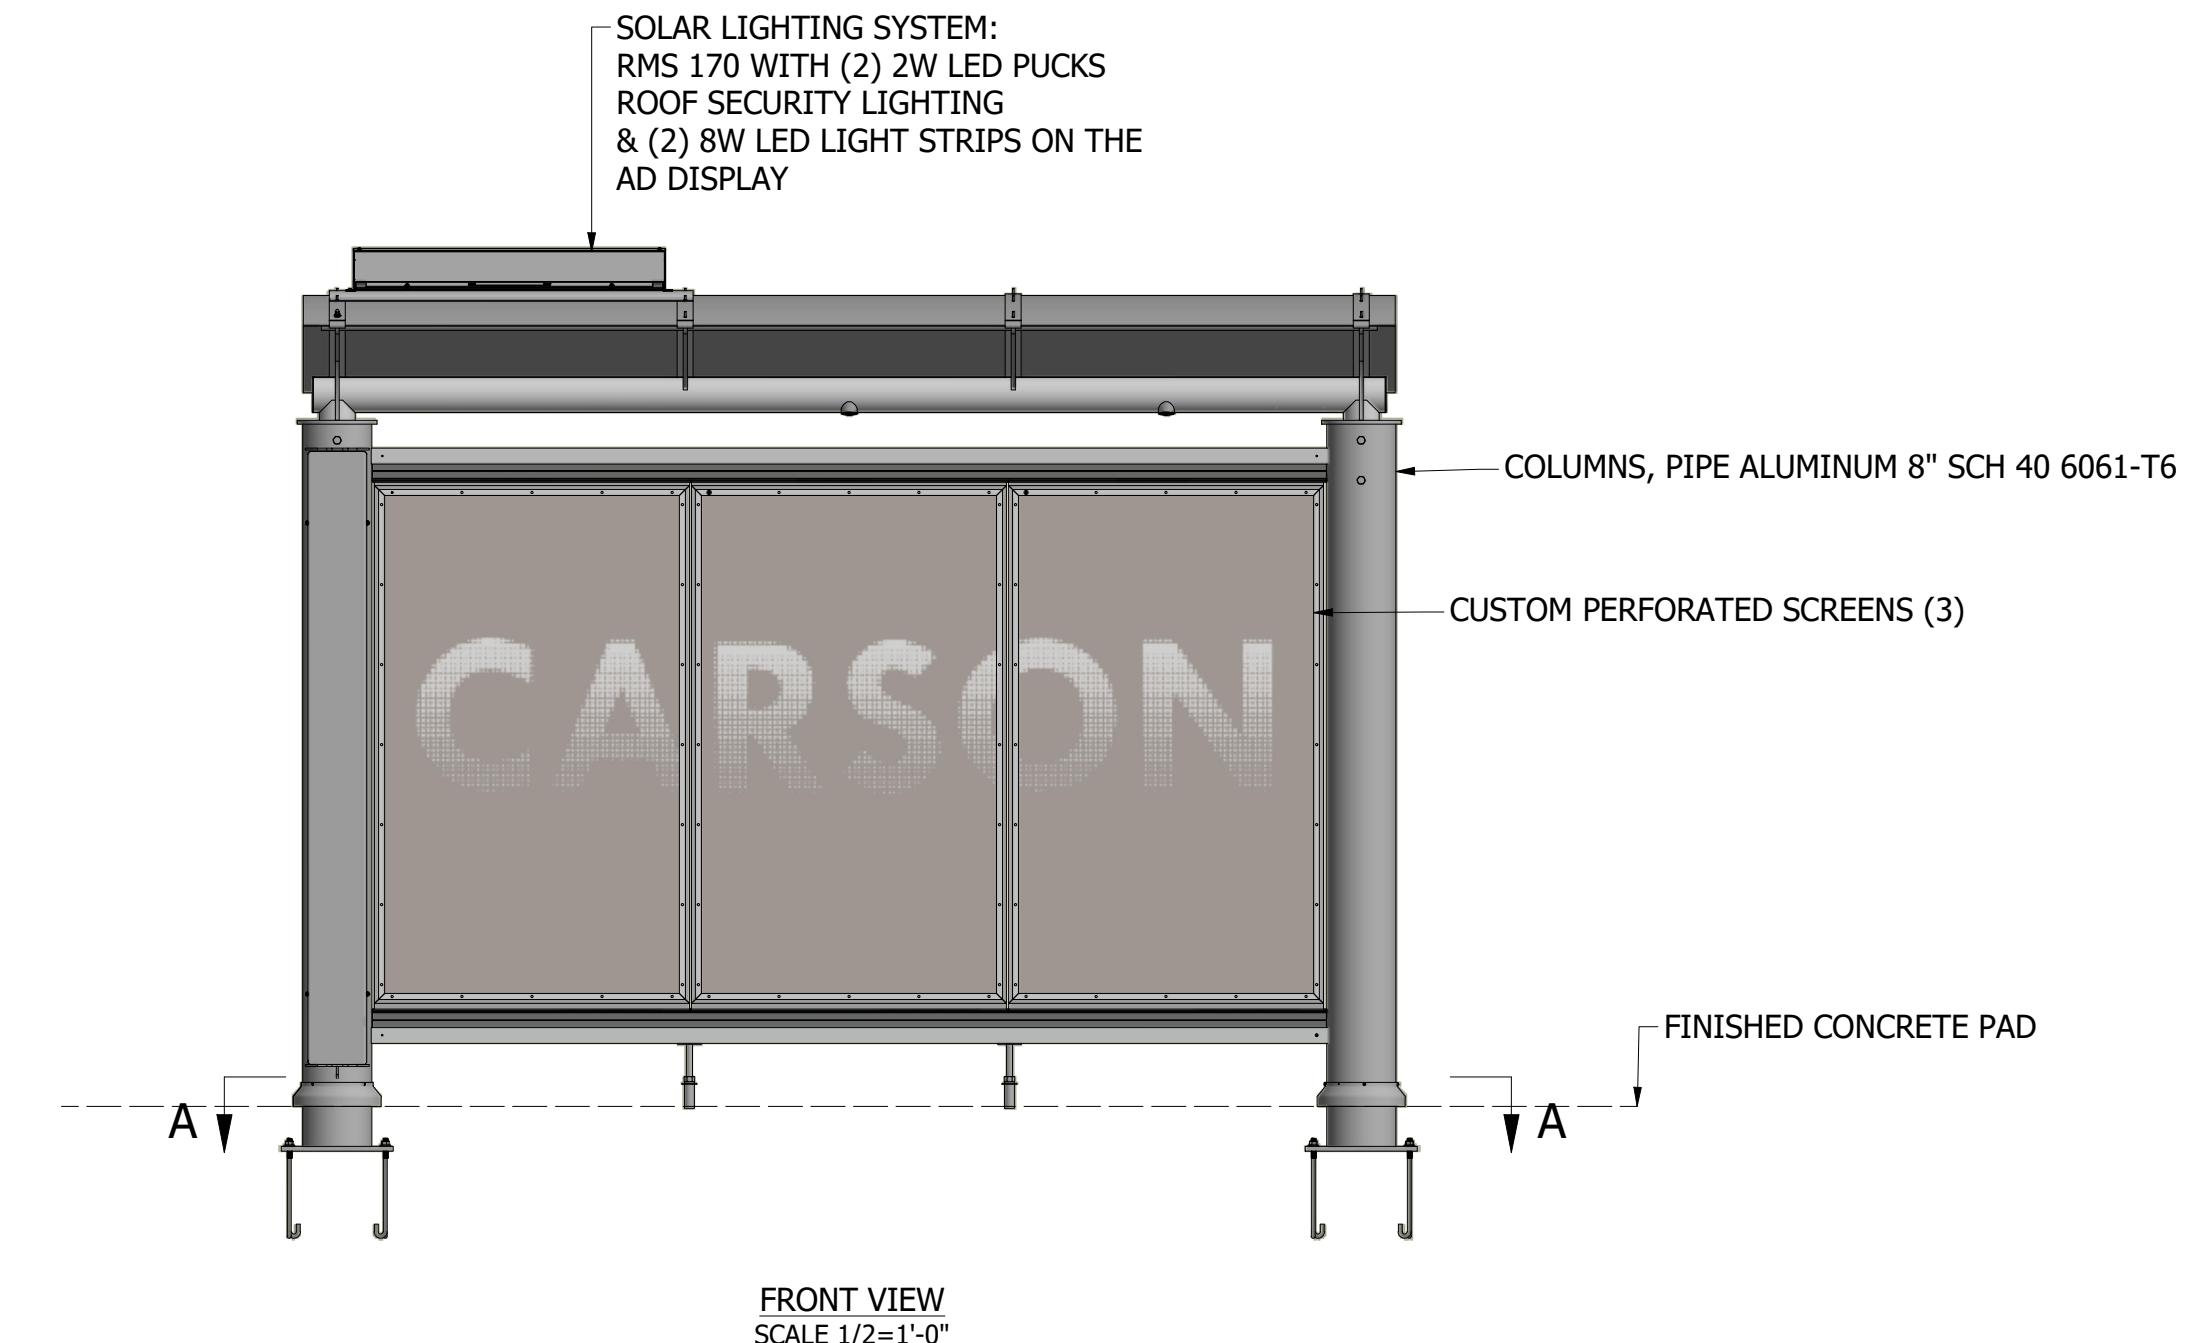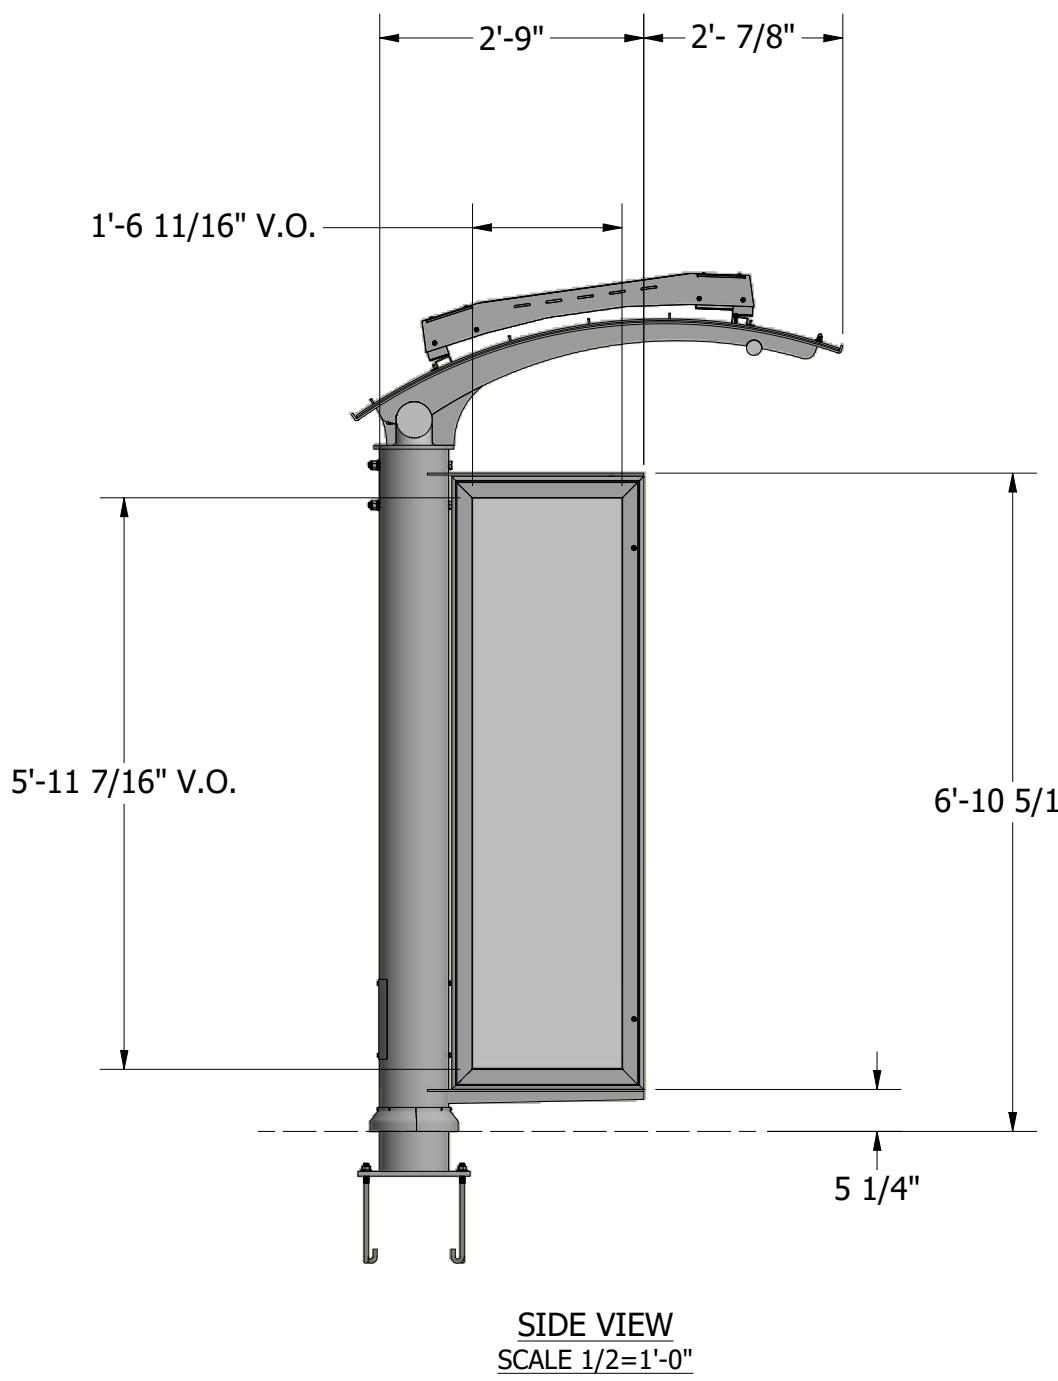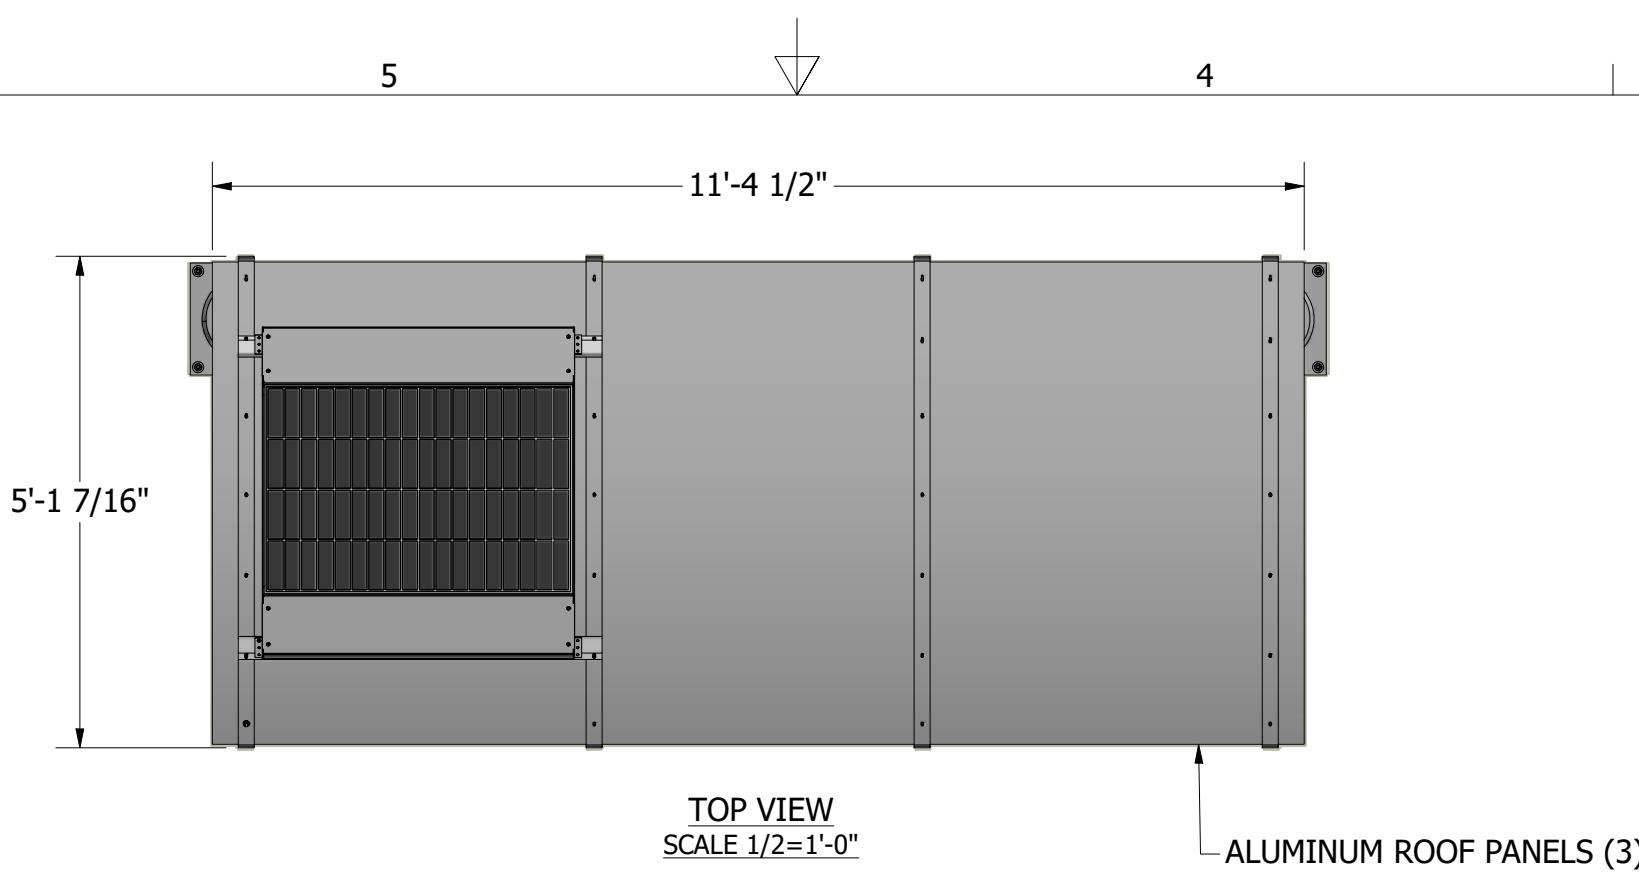

THE DESIGN AND DRAWINGS REMAIN THE INTELLECTUAL PROPERTY OF TOLAR MFG. AND ARE PROTECTED BY LAW. THEY MAY NOT BE RE-USED OR COPIED OR USED FOR FABRICATION WITHOUT THE ISSUED WRITTEN CONSENT FROM TOLAR MFG.					
ALL DOCUMENTS TO BE RETURNED TO TOLAR MFG. AT COMPLETION OF WORK CONTRACTOR TO VERIFY ALL DETAILS AND SIGN AND DATE THIS DRAWING					
ALL DISCREPANCIES TO TOLAR MFG. BEFORE COMMENCING WITH THAT RELATED PORTION OF THE WORK.					
TOLAR MANUFACTURING COMPANY, INC 258 Mariah Circle, Corona CA. 92879					
DESCRIPTION 11' AD CUSTOM DOME SHELTER					
CUSTOMER/VENDOR CARSON, CA					
PAGE 1 OF 1					
SIZE	MATL.	VARIES	DWG NO	REV	
D			40490-00		
SCALE	AS NOTED	DATE	3/24/2021	DRAWN BY:	RFarr