

Charge Ready Charging Infrastructure and Rebate Participation Agreement

This Charge Ready Charging Infrastructure and Rebate Participation Agreement (Agreement) sets forth the terms and conditions for Program Participant to participate in the Program. Pursuant to the terms of this Agreement, SCE will (1) install the Infrastructure (as defined herein) at no cost to the Program Participant; and, (2) if applicable, remit the Charging Equipment Rebate, and/or the Maintenance and Networking Rebate after all terms and conditions have been met by the Program Participant.

All Program Participants are eligible for no-cost installation of the utility-side and Customer-Side Make-Ready Infrastructure.

Program Participant hereby agrees to the following terms and conditions of the Charge Ready Charging Infrastructure and Rebate Program (the "Program").

APPROVED CHARGING PORTS

1. **Total Number of Approved Charging Ports:**

The commitment to procure and install the number of approved Charging Ports applies whether or not the Program Participant is eligible to also receive a rebate for the installed charging equipment, as SCE will design and install the Infrastructure based on this commitment.

The Program Participant is required to install the quantity and power level of approved Charging Ports set forth in this Agreement. Failure to procure and install the agreed upon number may lead to termination of this Agreement, at SCE's discretion.

Number of Charging Ports and Power Levels approved by SCE.

Power Level (L1) Port count: 0

Power Level (L2) Port count: 12

Power Level (DCFC) Port count: 0

2. **Rebates (if applicable):**

2.1. **Charging Equipment Rebate**

If Program Participant is eligible to receive a rebate for the purchase and installation of charging equipment, the rebate amount paid to the Program Participant will be reduced to ensure that when combined with any other third-party rebates or incentives, the total rebate received by Program Participant does not exceed the Program Participant's total costs for procuring and installing the equipment. Following the successful installation of the Charging Equipment, the Program Participant will certify whether it has received any other third-party rebates or incentives, so that SCE can determine the appropriate rebate payment. The following table reflects that rebate values in effect at the time this agreement was issued:

Charging Infrastructure and Rebate	DAC	Multi-Family	Others
	Excluding Fortune 1000*		Including Fortune 1000*
L2	\$2,900	\$1,450	\$725

2.2. Maintenance and Networking Rebate

This rebate option is only available to Multi-Family Property sites located in a designated top quartile DAC. The rebate provides a one-time payment intended to offset the maintenance, networking and warranty costs associated with owning and operating L2 charging equipment. This rebate is intended to cover most of the costs associated with 10 years of the equipment's operation. The total rebate received by Program Participant will not exceed the Program Participant's actual costs.

APPROVED SITE LOCATION AND DESIGN

3. Description of Approved Location at the Site:

Brief description of the mutually approved location on the Program Participant's Site where Infrastructure will be installed.

Site Description: City of Carson - Dominguez Park - 21330 Santa Fe Avenue

Site Address: 21330 S SANTA FE AVE, CARSON, CA, 90810

4. Conceptual Design of the Infrastructure deployment at Program Participant's Site:

Program participant has reviewed and approved the Conceptual Design, as provided by SCE, showing the location within the Site where SCE will deploy the charging infrastructure. MAKE-READY INFRASTRUCTURE WORK

5. **The Make-Ready Infrastructure:**

If the Program Participant elects to have SCE install the entire Make-Ready Infrastructure, SCE will do so at no cost to the Program Participant. In this case, the Make-Ready Infrastructure will be part of the “Infrastructure” as defined in this Agreement.

SCE-installed Customer-Side Make-Ready Infrastructure.

PROGRAM PARTICIPATION TERMS AND CONDITIONS

Program Participant agrees that its participation in the Program is subject to the following terms and conditions:

6. **Definitions:**

- 6.1. **AHJ – Authority Having Jurisdiction:** The responsible government entity having geographically-based jurisdiction that typically approves, inspects, and permits construction projects (e.g., City, County, Fire, Division of State Architect, etc.).
- 6.2. **Approved Product List:** The list of Charging Equipment qualified by SCE and meeting SCE’s technical requirements. Program Participant must select Charging Equipment from the Approved Product List to receive applicable Charging Equipment Rebate (if available).
- 6.3. **CalEnviroScreen 3.0 (or its equivalent):** see Disadvantaged Communities.
- 6.4. **Charging Equipment:** Qualifying Charging Equipment that meets the technical specifications set forth by SCE. Charging Equipment that qualifies for the Rebate, if available, are listed in the Approved Product List, which can be found on SCE’s website at www.SCE.com/APL. See also Power Levels.
- 6.5. **Charging Equipment Supplier:** The entity from which the Charging Equipment is purchased.
- 6.6. **Charging Equipment Rebate:** Financial reimbursement paid to an eligible Program Participant, or its designee, pursuant to this Agreement, to off-set a portion of the purchase of approved Charging Equipment.

- 6.7. **Charging Ports:** See Charging Stations.
- 6.8. **Charging Stations – EV Charging Equipment:** EV Charging Equipment interconnects with the electricity grid at a charging site to an electric vehicle, whether using alternating current (AC) or direct current (DC). An individual charging station unit may contain one or more charging ports for the purpose of connecting the electric vehicle to a grid connected power source capable of recharging the vehicle’s battery pack. The individual connectors of the Charging Station are referred to as ports (referred to in this agreement as Charging Ports). Each charging station may charge one or more vehicles depending on the number of ports with which each unit is equipped. For dual-port stations, power cannot be throttled during non-DR events and each port must be able to deliver full power to both vehicles that are charging simultaneously. For example, a dual-port L2 station rated at 7.2 kW must be able to deliver 7.2 kW of power to both vehicles when two vehicles are charging simultaneously.
- 6.9. **Commitment Period:** The ten (10) year period where Program Participant must maintain all Charging Equipment in working order at the Site. The Commitment Period will commence on the In-Service Date of the Charging Equipment.
- 6.10. **Conceptual Design:** Map and related documents, as applicable, that show the proposed layout of the Infrastructure and Charging Equipment, including but not limited to, conduit routing and equipment placement.
- 6.11. **California Public Utilities Commission (CPUC):** The California state regulatory agency that is responsible for regulating privately owned electric, natural gas, telecommunications, water, railroad, rail transit, and passenger transportation companies.
- 6.12. **CPUC’s Transportation Electrification Safety Requirements Checklist:** The Safety Requirements Checklist applies to CPUC-Approved Transportation Electrification Programs and can be downloaded from: www.cpuc.ca.gov/WorkArea/DownloadAsset.aspx?id=6442458882
- 6.13. **Customer-Side Infrastructure:** See “Make-Ready Infrastructure.”
- 6.14. **Customer-Side Make-Ready Rebate:** The rebate intended to offset a portion of the Participant’s costs if Participant elects to perform the Customer-Side Make-Ready Infrastructure work, following the completed

installation of the Make-Ready Infrastructure and submission of required documentation.

- 6.15. **Demand Response:** Demand Response (DR) programs encourage a reduction of electricity use during certain time periods, typically during on-peak hours or when demand for electricity is high, and/or can provide incentives to use electricity during periods of excess generation or when demand for electricity is lower.
- 6.16. **Disadvantaged Communities (DACs):** Census tracts in SCE's service territory with a top quartile score according to California Environmental Protection Agency's California Communities Environmental Health Screening Tool. SCE will use the current applicable version of the CalEnviroScreen tool to verify site status.
- 6.17. **Enrollment Portal:** The website where Program Participants can apply for the Program, check application status, and upload most required documents.
- 6.18. **Electric Vehicle Infrastructure Training Program (EVITP) Certification:** The document certifying an electrician has gone through the Electric Vehicle Infrastructure Training Program process. For more information, please visit <https://www.evitp.org>.
- 6.19. **Fortune 1000:** Fortune 1000 companies include companies listed on the Fortune 1000 list, subsidiaries of Fortune 1000 companies, corporate stores of Fortune 1000 companies, and international companies with annual revenue at or above the lowest cutoff point in Fortune 1000.
- 6.20. **Final Design:** Map and related documents, as applicable, that show the proposed layout of the Infrastructure and Charging Equipment, including but not limited to, conduit routing and equipment placement. The Final Design is the engineered construction drawing submitted for permitting and will be completed after this Agreement is executed and prior to start of construction.
- 6.21. **Final Invoice:** Statement of the total amount paid by Program Participant to Charging Equipment Supplier(s) for the purchase, and installation of the Charging Equipment.
- 6.22. **Grant of Easement:** A contractual agreement to grant right of way for SCE to construct, maintain, operate, and repair any SCE-installed infrastructure.

- 6.23. **In-Service Date:** The earliest date on which the EV Charging Equipment is installed and operational.
- 6.24. **Infrastructure:** The necessary Infrastructure on both the utility-side and customer-side of the electric meter (i.e., “make-ready”) that SCE will design, construct, and install at no cost to the Program Participant pursuant to this Program. Infrastructure, as defined herein, does NOT include (1) purchase or installation of the Charging Equipment; or (2) the customer-side portion of the Make-Ready Infrastructure, if the Program Participant elects the self-installed Customer-Side Make-Ready Infrastructure option.
- 6.25. **Make-Ready Infrastructure:** Infrastructure located on both the utility-side and customer-side of the meter is also referred to as the Make-Ready Infrastructure. The Utility-Side Infrastructure includes all infrastructure work from SCE’s distribution system to a new circuit panel that will be installed to support EV charging. SCE will always be responsible for designing, procuring, installing, and maintaining the necessary infrastructure located on the utility side of the meter. The Customer-Side Make-Ready Infrastructure includes all infrastructure from the new panel that will be set as part of the Utility-Side Infrastructure work, up to the first point of interconnection with the Participant’s Charging Equipment. Participants will have the option to have SCE perform the Customer-Side Make-Ready Infrastructure work or perform that work themselves and qualify to receive the Customer-Side Make-Ready Rebate.
- 6.26. **Make-Ready Rebate:** See Customer-Side Make-Ready Rebate.
- 6.27. **Multi-Family Property** (also referred to as multi-unit dwelling, or MUD).
The definition for enhance rebate qualifying sites include:
- 6.27.1. **Residential properties** – Structures that are designed to accommodate two or more tenants with shared parking areas.
- 6.27.2. **Apartment Buildings** – Structure(s) containing two or more dwelling units that may also include common areas and facilities, e.g., entrances, lobby, elevators or stairs, mechanical space, walks, grounds, recreational facilities, and parking both covered and open.
- 6.27.3. **Retirement Communities, Townhomes, Condominiums** – Residential communities with shared parking areas managed by an HOA or an equivalent association.

- 6.27.4. **Mobile Home Parks** – Residential mobile home communities with shared parking areas.
- 6.27.5. **University & Military Housing** – Student or military housing units or apartments with individual cooking facilities (except conventional dormitories and barracks with cafeteria type kitchens).
- 6.27.6. **Timeshares** – Vacation property communities with shared parking areas managed by an HOA or an equivalent association.
- 6.27.7. **Public Parking with Dedicated Overnight Resident Passes** – Public parking lots designated for nearby multi-family residents for overnight parking. Charging Stations can be open for public use during day-time hours.
- 6.28. **Network Service Provider:** The third-party entity that will provide Network Services for the Charging Equipment. The Network Service Provider will be required to transmit port level data and other information to SCE complying with Program requirements.
- 6.29. **Ports:** See Charging Stations.
- 6.30. **Power Levels:** Charging Equipment Power Levels.
 - Level 1 (L1) Charging:** Low power charging, typically at or below 120 volts.
 - Level 2 (L2) Charging:** Medium power charging, typically delivered between 220 and 240 volts.
 - Direct Current Fast Charging (DCFC):** Charging equipment that provide a high-power DC current, and for this program at least 50 kW, to the electric vehicle's battery without passing through any onboard AC/DC converter, which means the current is connected directly to the battery.
- 6.31. **Preliminary Design:** The set of engineered, working drawings of the Infrastructure. The design includes project specifications, conduit routing, electrical equipment specifications and calculations, project related Site improvements and construction details
- 6.32. **Program:** Also referred to as the Charge Ready Charging Infrastructure and Rebate Program. This Program is designed to help Program Participants install the charging infrastructure needed to enable drivers to refuel their light-duty electric vehicles.

- 6.33. **Program Guidelines:** Program reference documents developed by SCE that provide program information, including but not limited to the program participation requirements.
- 6.34. **Program Participant:** The SCE non-residential entity that enters into this Agreement.
- 6.35. **Property Owner/Site Owner:** Individual or entity authorized representative of entity holding title in the Site where the Charging Equipment and Infrastructure will be located.
- 6.36. **Rebate Payment:** The payment made by SCE to Program Participant, or its designated assignee, after the eligible Program Participant procures and installs the Charging Equipment, meets the qualification requirements for the Customer-Side Make-Ready Rebate, and/or the Maintenance and Networking Rebate, in accordance with this Agreement, as verified by SCE, in SCE's sole discretion.
- 6.37. **Site:** The premises, owned, leased or operated by Program Participant, where the Charging Equipment will be installed.
- 6.38. **Time-of-Use (TOU) Rate Plans:** Rate plans which feature energy charges that vary based on the time of day, the day of the week, and the season. Some plans also include demand charges that are based on the maximum amount of electricity your business uses at once.
- 6.39. **Utility-Side Infrastructure:** See Make-Ready Infrastructure.
7. **Eligibility.**

Program Participant certifies that it meets, and will continue to meet throughout its participation in the Program, all eligibility requirements of the Program, including, but not limited to:

 - 7.1. Program Participant is a non-residential SCE entity with at least one active service account.
 - 7.2. The installation site is located in SCE's service territory.
 - 7.3. Program Participant agrees to provide, or cause the Site Owner to provide, SCE with the rights of way across public or private property (as applicable) and to obtain any necessary permits to install Charging Equipment, without cost to SCE.
 - 7.4. Program Participant will comply with all Program requirements outlined in the Charge Ready Program Guidelines.
8. **Additional Representations of Program Participant during the Term of the Agreement.**

Program Participant:

- 8.1. Program Participant agrees to purchase and install the Charging Equipment, as set forth in this Agreement. Program Participant agrees that the number of Charging Ports and their charging power level set forth in Section 1 cannot be modified after execution of this Agreement, without express written consent of SCE, at SCE's discretion.
- 8.2. All charging equipment must be selected from SCE's Approved Product List (APL) or otherwise approved by SCE for installation under this Program, in a quantity approved by SCE.
- 8.3. Program Participant agrees to have APL listed charging equipment installed by a qualified C-10 licensed and insured contractor.
- 8.4. Agrees to ensure their EVSE equipment installer follows all relevant State and local codes, and AHJ permitting requirements. All installed equipment must be correctly rated for the location where it will be installed (outdoor rated if applicable, conforming with ventilation requirements). The EV charging current shall not exceed 80% of the branch circuit rating. All EVSE installations must comply with the SB350 safety requirement checklist.
- 8.5. Agrees to ensure their EVSE equipment installer will not install and energize any EVSE or associated equipment capable of generation or bidirectional operation without Permission to Operate from SCE.
- 8.6. Agrees to procure, own, install, operate, and maintain the Charging Equipment in good working order at the site for a minimum of ten (10) years from the In-Service Date of Charging Equipment ("Commitment Period").
- 8.7. Agrees that, if at any time during the Commitment Period the Charging Equipment is replaced, only SCE approved EVSE will be installed and all associated costs will be the responsibility of the Program Participant.
- 8.8. Agrees to contract with a qualified electric vehicle charging equipment Network Service Provider approved by SCE to record and transmit EV charging usage and other data to SCE.
- 8.9. Program Participant authorizes SCE to act on Program Participant's behalf to voluntarily grant a Third Party access to receive information relating to Charging Station data, billing records, billing history, pricing information, and all meter usage data used for bill calculation for all

meters participating in this Program. This authorization expires ten (10) years from the Charging Equipment's In-Service Date.

- 8.10. Program participant authorizes the use of the collected Charging Station and related meter and billing data for regulatory reporting, program evaluation, industry forums, case studies or other similar activities, in accordance with applicable laws and regulations.
- 8.11. Acknowledges and agrees that the actual Make-Ready Infrastructure may vary from the Conceptual Design, if, in SCE's sole discretion, actual Site conditions or AHJ direction requires such changes.
- 8.12. Acknowledges that funding pursuant to this Agreement is only reserved after SCE receives a copy of this Agreement signed by Program Participant and Property Owner (if different from Program Participant). The Program Participant also acknowledges that reserved funding may be withdrawn, and SCE may terminate this Agreement, both in SCE's sole discretion, if Program Participant breaches the Agreement.
- 8.13. Agrees to comply with the established timelines and required documentation set forth in the Program Guidelines.
- 8.14. Represents and warrants that if Program Participant has applied for or received any other incentives or rebates for the Charging Equipment, Customer-Side Make-Ready Infrastructure, or Charging Equipment Maintenance and Networking program Participant shall notify SCE of any such incentives or rebates as soon as reasonably practicable. In the event that any such incentives or rebates, when combined with Program rebates, would reimburse Program Participant for more than 100 percent of their costs, SCE shall decrease the issued rebate amount if not yet paid, or if already paid, submit a reimbursement request to the Program Participant for the amount of the Rebate Payment exceeding 100 percent of the Participants costs.
- 8.15. Program Participant agrees that the electricity meter(s) associated with the EV charging equipment will be provided service under a TOU rate plan.
- 8.16. Participants must enroll in at least one qualifying Demand Response Program.
- 8.17. Agrees to ensure information of newly installed Charging Equipment, if accessible to the general public, will be registered with the US Department of Energy's Alternative Fuel Data Center (<https://>

afdc.energy.gov/stations/#/analyze), and with the US Department of Energy's EV Charging Station Locations mapping tool, accessible at (https://www.afdc.energy.gov/fuels/electricity_locations.html#/find/nearest?fuel=ELEC), and that only one set of information is reported between the Program Participant and Charging Equipment Supplier.

- 8.18. Agrees to submit a completed IRS tax form W-9, and California Franchise Tax Board form 590 if applicable, or to provide line items from those forms as SCE may request, in order for SCE to process any Rebate Payment.
- 8.19. Represents and warrants that the execution and delivery of this Agreement, and the performance by Program Participant of its obligations under this Agreement, have been duly and validly authorized, and this Agreement is a legal, valid and binding obligation of Program Participant.
- 8.20. SCE, at its sole discretion and in accordance with its applicable tariffs, design standards, and AHJ permitting requirements, will locate, design, and install the utility-side, and possibly the customer-side Infrastructure depending on the Participants choice. SCE is responsible for all costs associated with Infrastructure deployed by SCE pursuant to this Agreement.
- 8.21. SCE will pay the Charging Equipment Rebate, if applicable, after SCE has verified correct installation of the Charging Equipment, consistent with this Agreement, subject to Program Participant meeting all Program requirements. The actual Charging Equipment Rebate Payment amount shall not exceed the actual reasonable costs of the Charging Equipment, and its installation, as set forth in the Final Invoice(s) and consistent with the Program Participant's contract with the Charging Equipment Supplier(s) and installers.
- 8.22. SCE will pay the Maintenance and Networking Rebate to qualifying participants following the installation of the Charging Equipment and subject to Program Participant meeting all Program requirements.
- 8.23. For sites that qualify to participate under the Multi-Family Property sites definition by providing Public Parking with Dedicated Overnight Resident Passes, Participant agrees to ensure that overnight parking will be reserved and dedicated for nearby multi-family residents for the duration of the commitment period.

- 8.24. Agrees to participate in SCE sponsored customer satisfaction and other surveys following completion of the Project, upon request of SCE.
9. **Term and Termination:**
- 9.1. Term: The term of this Agreement shall begin upon the date that both Parties have signed the Agreement and end ten (10) years from the In-Service Date of the Charging Equipment, unless otherwise terminated earlier pursuant to this Agreement (“Term”).
- 9.2. Termination: If the Program Participant fails to comply with any of the terms and conditions of this Agreement, SCE, in its sole discretion, may terminate this Agreement after sending Program Participant a notice of default that remains uncured for five (5) business days from receipt, except in the case of a safety or security violation, in which case, SCE may terminate the Agreement immediately and take all other necessary actions, including but not limited to, disconnecting power to the Charging Equipment, in SCE’s sole discretion, to cure such safety or security violation(s).
- 9.3. Termination Costs: If this Agreement is terminated prior to the end of the Term because (1) Program Participant terminates its participation in this Program, (2) Program Participant, prior to the end of the Commitment Period, fails to install, or removes without replacing, the Charging Equipment or Program Participant-owned make-ready infrastructure, if applicable; or (3) SCE terminates this Agreement due to Program Participant’s failure to comply with the terms and conditions of the Agreement, in accordance with Section 9.b. (Termination) hereof, the Program Participant shall pay (a) all costs actually incurred, or committed to be incurred, by SCE, as of the termination date, in connection with designing and deploying the Infrastructure at the Site; and (b) the Rebate Payment (if already paid). If the Charging Equipment or the Make-Ready Infrastructure, if applicable, are installed, the amount due to SCE for both (a) and (b) above will be prorated over a ten-year period, beginning from the In-Service Date of the Charging Equipment. SCE will invoice the Program Participant for such costs, and Program Participant shall pay such invoice within sixty (60) days of receipt.
10. **Indemnification and Liability; No Representations or Warranties**
- 10.1. Program Participant understands that SCE makes no representations regarding manufacturers, dealers, contractors, materials or workmanship

of the Charging Equipment. Further, SCE makes no warranty, whether express or implied, including without limitation the implied warranties of merchantability and fitness for any particular purpose, use, or application of the products and services under the Program. Program Participant agrees that SCE has no liability whatsoever concerning (1) the quality, safety or installation of such products, including their fitness for any purpose, (2) the workmanship of any third parties, (3) the installation or use of the products. Program Participant hereby waives any and all claims against SCE, its parent companies, directors, officers, employees, or agents, arising out of activities conducted by or on behalf of SCE under the Program. Without limiting the generality of the foregoing, Neither SCE nor Program Participant shall be liable hereunder for any type of damages, whether direct, or indirect, incidental, consequential, exemplary, reliance, punitive or special damages, including damages for loss of use, regardless of the form of action, whether in contract, indemnity, warranty, strict liability or tort, including negligence of any kind.

10.2. Indemnification of SCE. To the fullest extent permitted by law, Program Participant shall, at SCE's request, indemnify, defend, and hold harmless SCE, and its parent company, subsidiaries, affiliates, and their respective shareholders, officers, directors, employees, agents, representatives, successors, and assigns (collectively, the "Indemnified Parties"), from and against any and all claims, actions, suits, proceedings, losses, liabilities, penalties, fines, damages, costs, or expenses, including without limitation reasonable attorneys' fees (a "Claim"), resulting from (a) any breach of the representations, warranties, covenants, or obligations of Program Participant under this Agreement, (b) any act or omission of Program Participant, whether based upon Program Participant's negligence, strict liability, or otherwise, in connection with the performance of this Agreement, or (c) any third-party claims of any kind, whether based upon negligence, strict liability, or otherwise, arising out of or connected in any way to Program Participant's performance or nonperformance under this Agreement. This indemnification obligation shall not apply to the extent that such injury, loss, or damage is caused by the sole negligence or willful misconduct of SCE.

10.3. Responsibility for Repairs. If Participant -installed equipment damages SCE-owned Infrastructure, Participant will be responsible for any costs

associated with making any necessary repairs. If SCE identifies an improper installation of Participant-installed equipment, Participant agrees to pay for and be responsible for making any necessary corrections in the manner requested by SCE.

- 10.4. Defense of Claim. If any Claim is brought against the Indemnified Parties, Program Participant, at SCE's request, shall assume the defense of such Claim, with counsel reasonably acceptable to the Indemnified Parties, unless in the opinion of counsel for the Indemnified Parties a conflict of interest between the Indemnified Parties and Program Participant may exist with respect to such Claim. If a conflict precludes Program Participant from assuming the defense, then Program Participant shall reimburse the Indemnified Parties on a monthly basis for the Indemnified Parties' defense costs through separate counsel of the Indemnified Parties' choice. If Program Participant assumes the defense of the Indemnified Parties with acceptable counsel, the Indemnified Parties, at their sole option and expense, may participate in the defense with counsel of their own choice without relieving Program Participant of any of its obligations hereunder.

11. Miscellaneous

All Applicable Tariffs Apply. All applicable SCE tariffs apply to service provided pursuant to this Agreement, with the following exceptions:

- 11.1. Rules 15 and 16. Distribution Line and Service Extensions: Because SCE will design and install the Infrastructure at no cost to Program Participant, sections in Rules 15 and 16 that address applicant responsibilities or options are not applicable to Program Participants while participating in the Charge Ready Charging Infrastructure and Rebate Program. This may include, but is not limited to, allowances, contributions or advances, payments, refunds, and design and installation options. This exception does not apply to certain responsibilities found in Rule 16, such as, but not limited to, Section A.10, providing rights of way or easements; Section A.11, providing access to the location; and Section D.1, providing a clear route for the Service Extension.
- 11.2. Survival. Program Participant's obligation to pay Termination Costs and to indemnify the Indemnified Parties shall survive the expiration or termination of this Agreement.

- 11.3. Assignment. Program Participant shall not assign this Agreement without the prior written consent of SCE; to be granted or denied in SCE's sole discretion. Any assignment and assumption shall be in a form acceptable to SCE, in SCE's sole discretion.
- 11.4. All applicable SCE tariffs apply to service provided pursuant to this Agreement including, but not limited to, the applicable provisions of SCE's Charge Ready Program (CRP) Tariff Schedule filed with the California Public Utilities Commission. This Agreement shall be subject to such changes or modifications by the Public Utilities Commission of the State of California, as said Commission may, from time to time, direct in the exercise of its jurisdiction.
- 11.5. Should a conflict exist between the Charge Ready Program Guidelines and this Agreement, then this Agreement shall control with respect to such conflict.
- 11.6. Incentives and Rebates are taxable and if greater than \$600 will be reported to the IRS unless the payee is exempt. SCE will report the rebate as income on IRS Form 1099. The payee should consult its tax advisor concerning the taxability of the Rebate Payment.

This Agreement can be signed electronically. If wet signature required, this Agreement can be downloaded and signed. Following signature, the Program Participant can upload the completed Agreement. SCE will verify for completeness and accuracy and will execute the Agreement and reserve funding accordingly.

AGREEMENT BY PROGRAM PARTICIPANT

By signing this document, you represent that the information provided in this Agreement is true, accurate and complete, and that you will comply with the terms and conditions set forth in this Agreement. You also represent and warrant that you are a duly authorized representative of Program Participant with the requisite authority to enter into this Agreement. For federal government Program Participants, you must be a Contracting Officer authorized to enter into this Agreement.

Name of Program Participant: CARSON, CITY OF

Name of Program Participant Representative:

Title of Program Participant Representative:

I certify that the information provided is accurate and complete and that I have authority to sign this Agreement on behalf of Applicant.

Signature

Date: _____

AGREEMENT BY PROPERTY OWNER (If Program Participant is the Property Owner, no separate signature is required.)

By signing this document, you represent and warrant that you are a duly authorized representative of the owner of the property on which the Site is located and that you have the requisite authority to consent to the use of the property in the manner set forth in this Agreement. You also represent that Property Owner hereby approves the installation and operation of the Infrastructure and the Charging Equipment, as well as any other necessary equipment to deploy the Charging Equipment pursuant to the Program as described in this Agreement. You further agree to execute the Easement Agreement within thirty (30) calendar days after Easement Agreement is provided by SCE.

Name of Property Owner Representative:

Title of Property Owner Representative:

I certify that I have authority to sign this Agreement on behalf of the Property Owner.

Signature

Date: _____

Endnotes

SCE CHARGE READY

CITY OF CARSON DOMINGUEZ PARK

21330 S SANTA FE AVENUE, CARSON, CA, 90810



IMPROVEMENTS & QUANTITIES		
A	EX SCE XFMR PAD	--
B	NEW SCE 480v SERVICE	--
C	NEW 277/480V 3Ø 200A SERVICE METER PEDESTAL	1 EA
D	INSTALL NEW CONCRETE EQUIPMENT PAD	25 SQ
E	NEW 480/208v DRY TYPE STEP DOWN TRANSFORMER	1 EA
F	NEW 120/208V DISTRIBUTION PANEL	1 EA
G	INSTALL NEW 4'x9.5' CONCRETE EQUIPMENT PAD	40 SQ
H	INSTALL NEW SINGLE HEAD EV CHARGER PEDESTAL	2 EA
I	INSTALL NEW DUAL HEAD EV CHARGER PEDESTAL	4 EA
J	4-#6, 2-#10 WIRE CONDUCTOR	405 FT
K	2-#6, 1-#10 WIRE CONDUCTOR	145 FT
L	1" PVC SCHD80 CONDUIT	145 FT
M	1 1/2" PVC SCHD80 CONDUIT	405 FT
N	NEW 3-#500, 1-#4 CONDUCTOR 1-4" PVC SCHD80	15 FT
O	NEW (2) 3-#500, 1-#4 CONDUCTOR (2) 4" PVC SCHD80	15 FT
P	NOT USED	--
Q	NEW ADA/EV STRIPING (TYP.)	--
R	PROTECT IN PLACE	--
S	INSTALL DETECTABLE WARNING	75 SQ
T	EXISTING BLDG FOOTPRINT	--
U	INSTALL NEW ADA SIGN	1 EA
V	INSTALL NEW WHEEL STOP	6 EA

LEGEND	
	EX SCE 277/480V SOURCE XFMR
	NEW STEP DOWN XFMR
	NEW SERVICE METER PEDESTAL
	NEW SERVICE DISTRIBUTION PED
	NEW EV CHARGER PEDESTAL
	NEW/RELOCATED WHEEL STOP
	NEW ELEC SERVICE
	LIMIT OF WORK

N:\19-0000690_CHARGE_READY\60_CITY_OF_CARSON_DOMINGUEZ_PARK_SANTA_FE_AVE\CADD\HLSR\60_HLSP.DWG (09-16-21 2:17:36PM)



SCALE: 1" = 20' FT

NVIS
15092 AVENUE OF SCIENCE, SUITE 200
SAN DIEGO, CA 92128
P: 658.385.0500 WWW.NVIS.COM

SOUTHERN CALIFORNIA EDISON
AN EDISON INTERNATIONAL COMPANY


DATE
9/16/2021
SHEET
1 OF 2

HIGH LEVEL SITE PLAN - NOT FOR CONSTRUCTION

SCE CHARGE READY

CITY OF CARSON DOMINGUEZ PARK

21330 S SANTA FE AVENUE, CARSON, CA, 90810

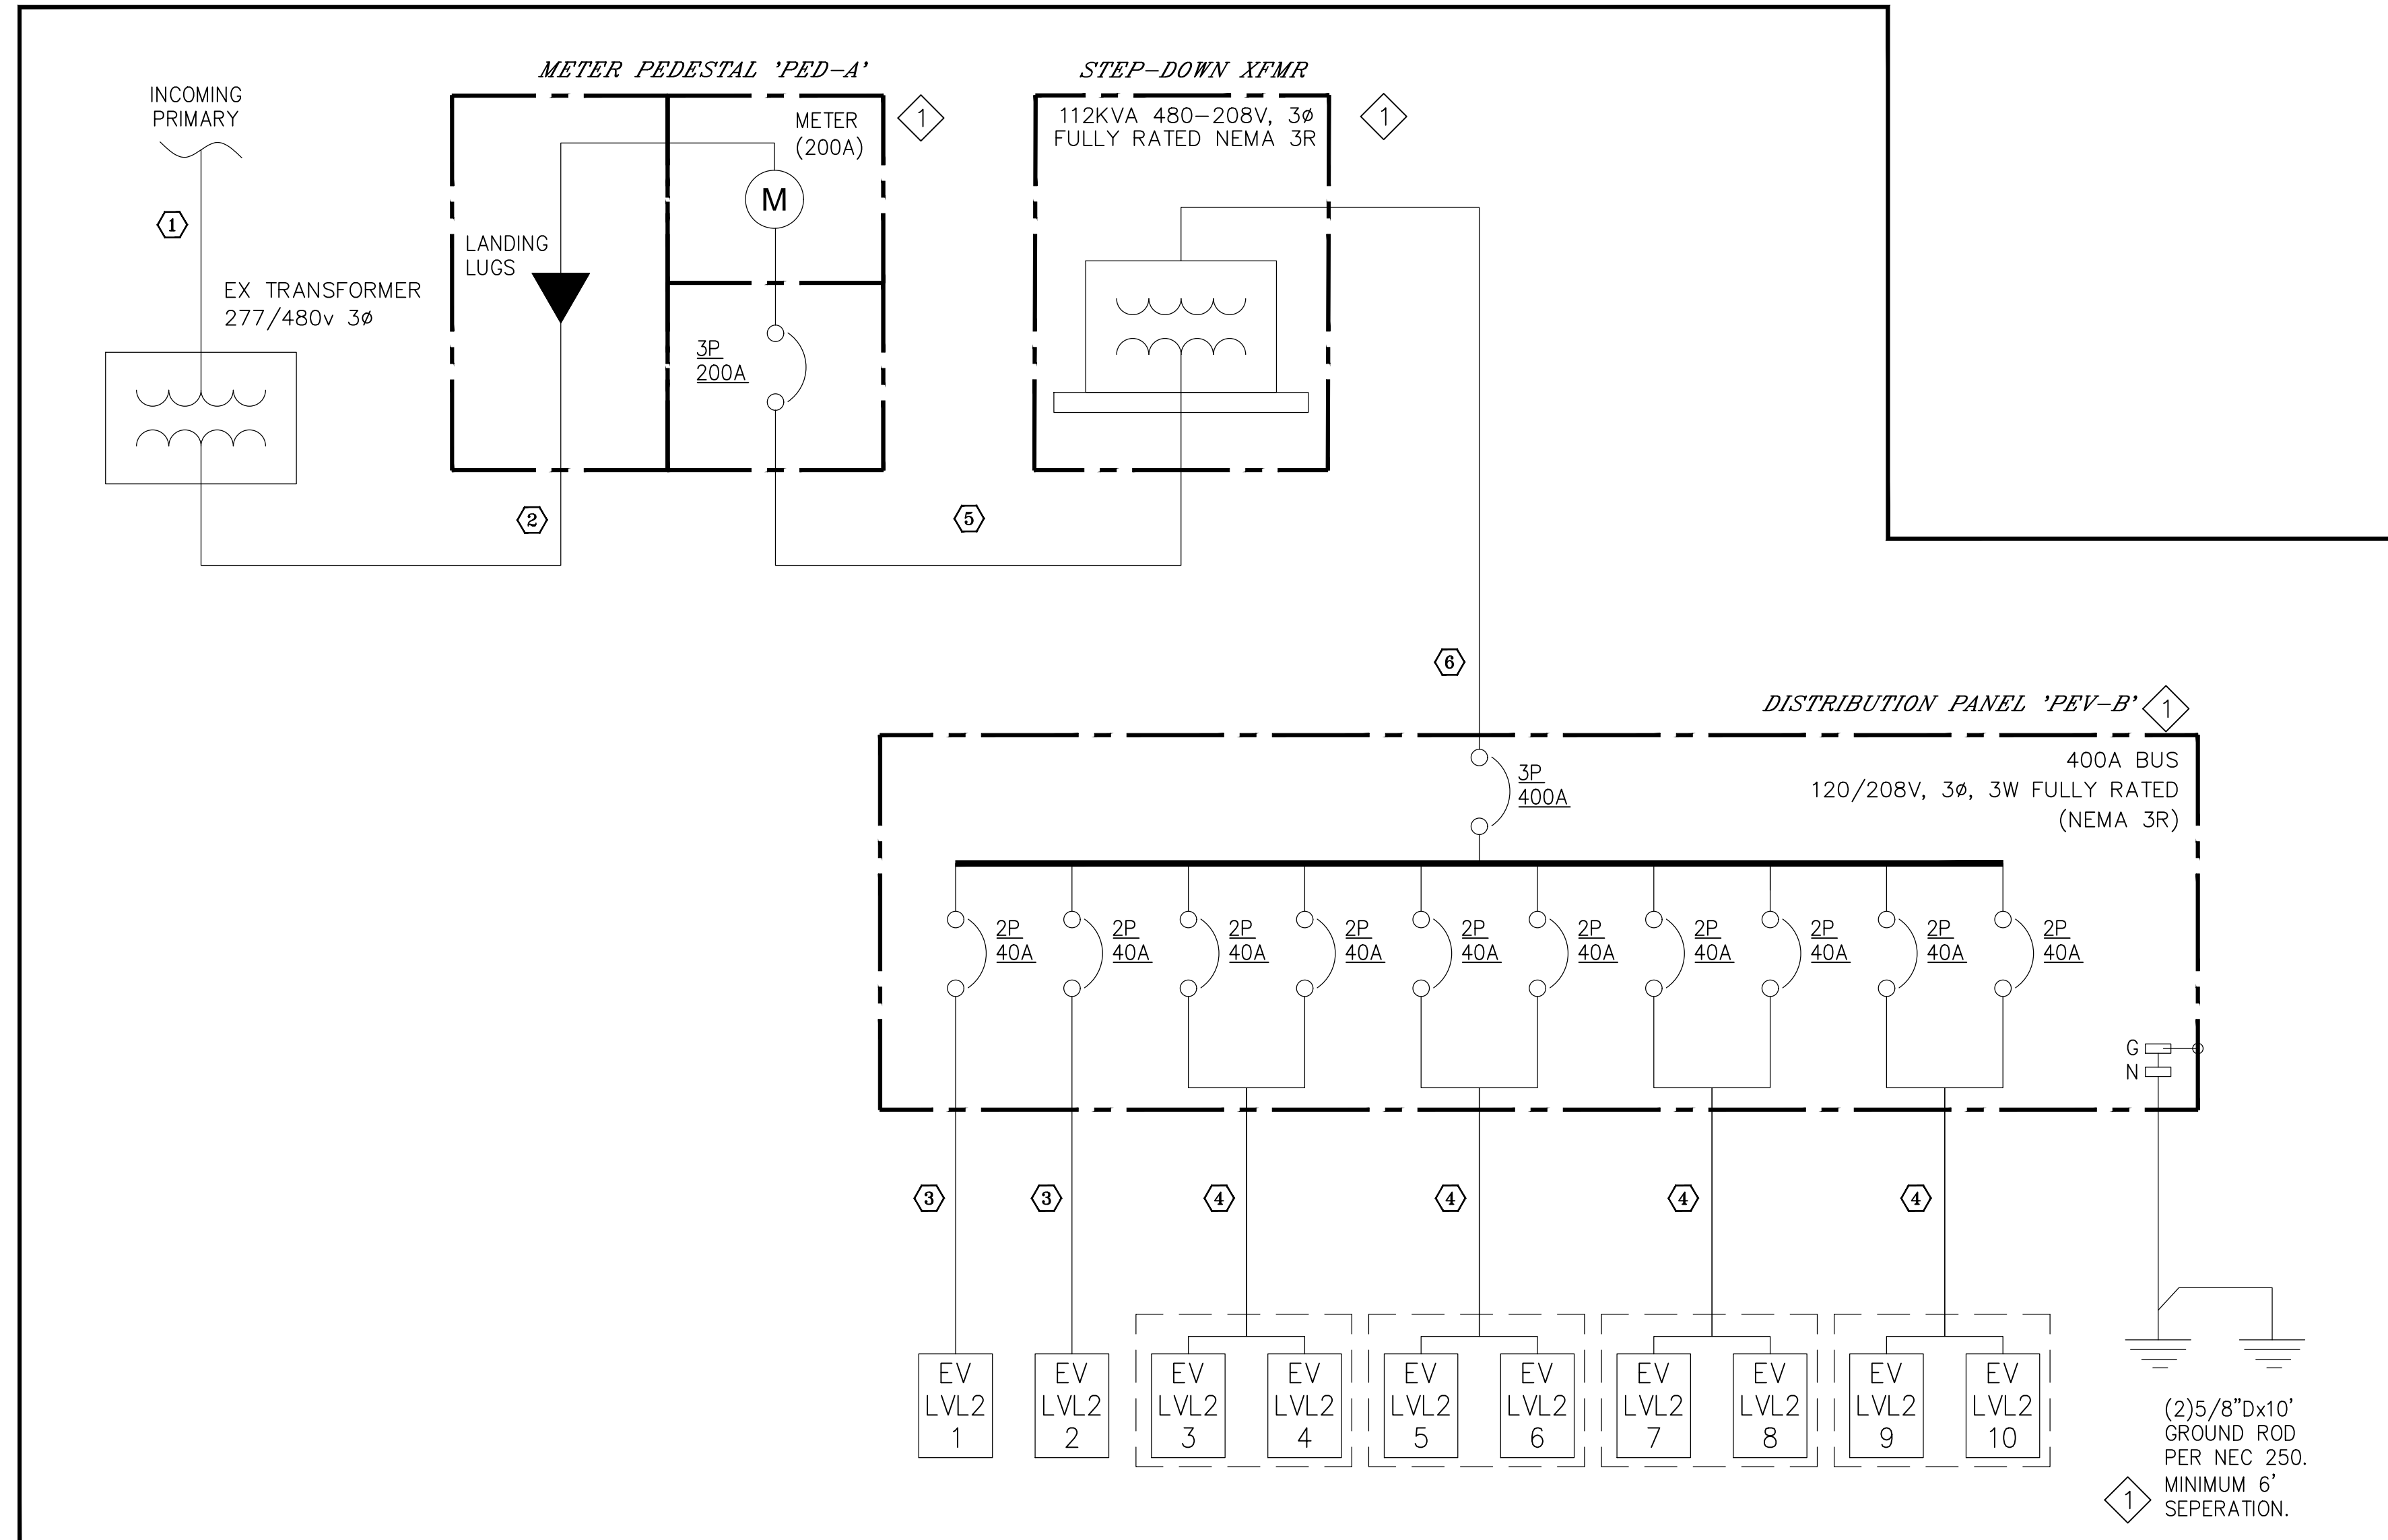

SINGLE LINE DIAGRAM

TAG	CONDUIT	CABLE	NOTES
1	N/A	DETERMINED BY SCE	INCOMING SCE PRIMARY
2	N/A	DETERMINED BY SCE	NEW 480V SERVICE
3	1"	2-#6, 1-#10 GND.	240V TO LVL2 EV CHARGER
4	1.5"	4-#6, 2-#10 GND.	240V TO LVL2 EV CHARGER
5	4"	3-#500, 1-#4	METER PANEL TO STEP-DOWN TRANSFORMER
6	(2)4"	(2) 3-#500, 1-#4	STEP-DOWN TRANSFORMER TO DISTRIBUTION PANEL
7			
8			
9			
10			

*ALL CONDUCTORS TO BE THWN CU
WO#060

CONDUIT	LENGTH
1"	145
1-1/2"	405
2"	
4"	45
CABLE	LENGTH
#10	955
#6	1910
#2	
#4	45
500	135
4/0	
600	

CABLE SCHEDULE

SHEET NOTES

- 1. DIMENSIONS AND LAYOUT TO BE VERIFIED IN THE FIELD BY CONTRACTOR.
- 1. ALL UNDERGROUND CONDUIT AND SUBSTRUCTURE TO BE INSTALLED BY CONTRACTOR AND INSPECTED BY SOUTHERN CALIFORNIA EDISON AND THE AHJ.
- 2. ALL EQUIPMENT INCLUDING DISCONNECTS, SWITCH GEAR, PANEL BOARDS, EV CHARGERS, JUNCTION BOXES, AND ASSOCIATED HARDWARE TO BE PROVIDED AND INSTALLED BY THE ELECTRICAL CONTRACTOR.
- 3. ALL 'FUTURE' CONDUCTORS TO TERMINATE IN A LISTED ENCLOSURE AS APPLICABLE PER FUTURE
- 4. INCLUDE FIELD OR FACTORY INSTALLED ARC-FLASH WARNING LABELING AT THE SWITCHGEAR FOR SEVERITY OF POTENTIAL EXPOSURE PER ARTICLE 110.16 OF THE 2019 CEC.
- 5. INCLUDE FIELD APPLIED AVAILABLE FAULT CURRENT AND DATE OF FAULT CURRENT CALCULATIONS ON DURABLE SIGNS ABLE TO WITHSTAND ENVIRONMENTAL CONDITIONS. ARTICLE 110.24 OF THE 2019 CEC.

N:\19-0000690_CHARGE_READY\60_CITY OF CARSON_DOMINGUEZ PARK_SANTA FE AVE\CADD\HLSR\60_HLSP.DWG (09-16-21 2:17:38PM)

NVIS
 15092 AVENUE OF SCIENCE, SUITE 200
 SAN DIEGO, CA 92128
 P: 655.355.0500 WWW.NVIS.COM
SOUTHERN CALIFORNIA EDISON
 An EDISON INTERNATIONAL Company
 DATE: 9/16/2021
 SHEET: 2 OF 2

HIGH LEVEL SITE PLAN - NOT FOR CONSTRUCTION