



[illegible]

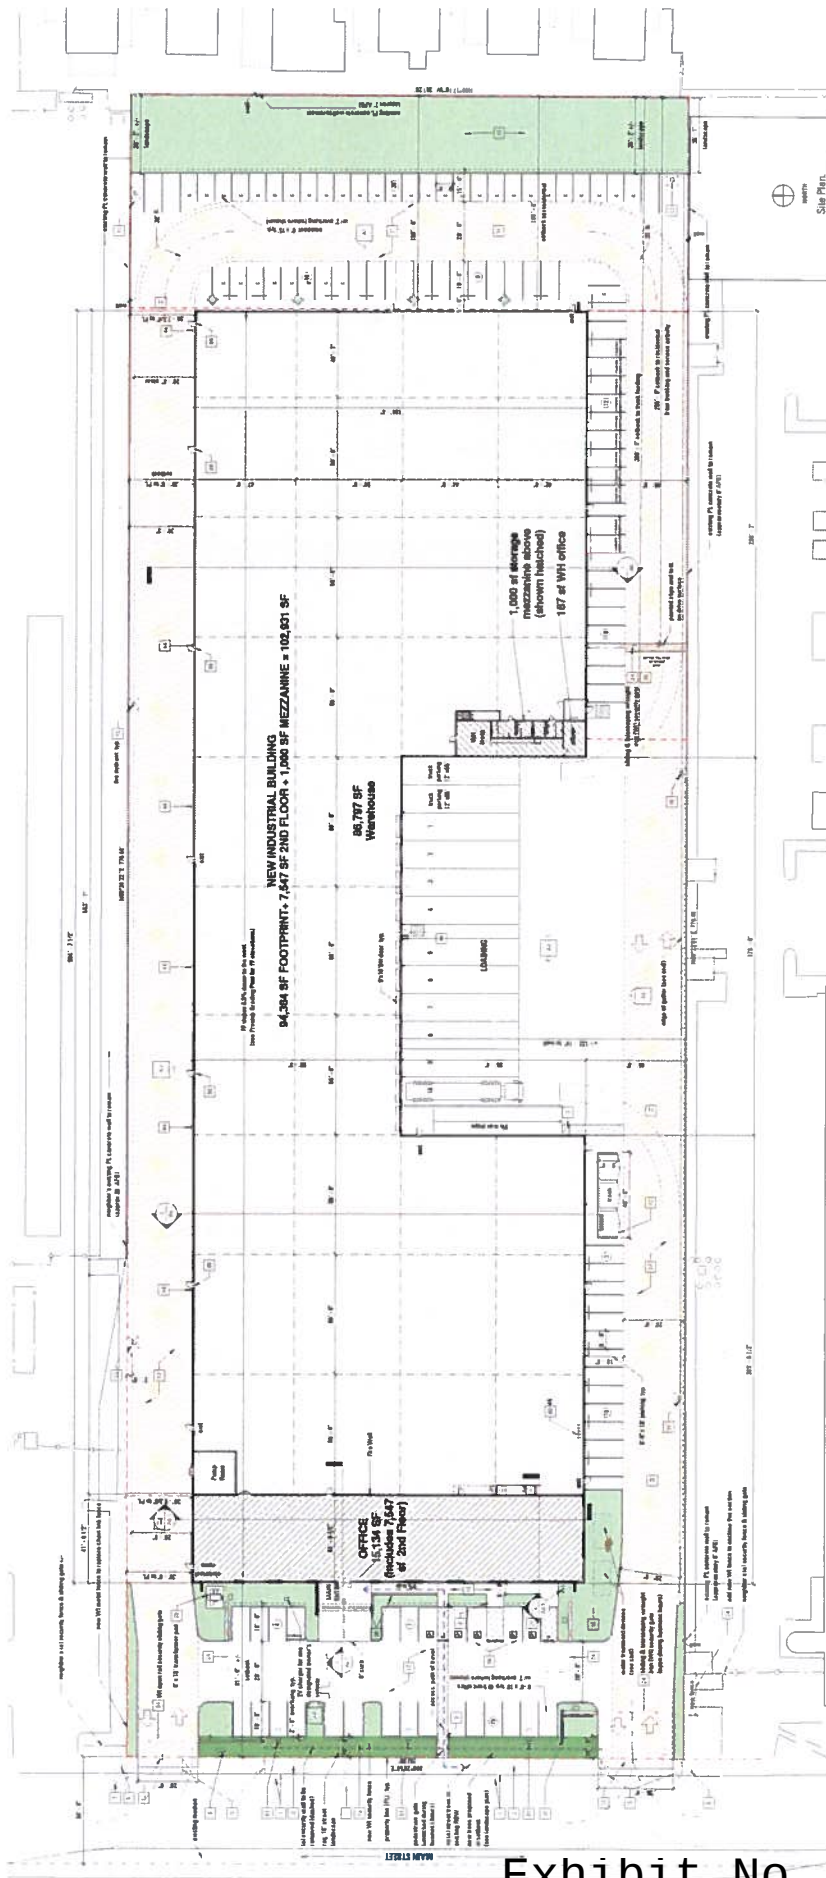


Site Utilization Map

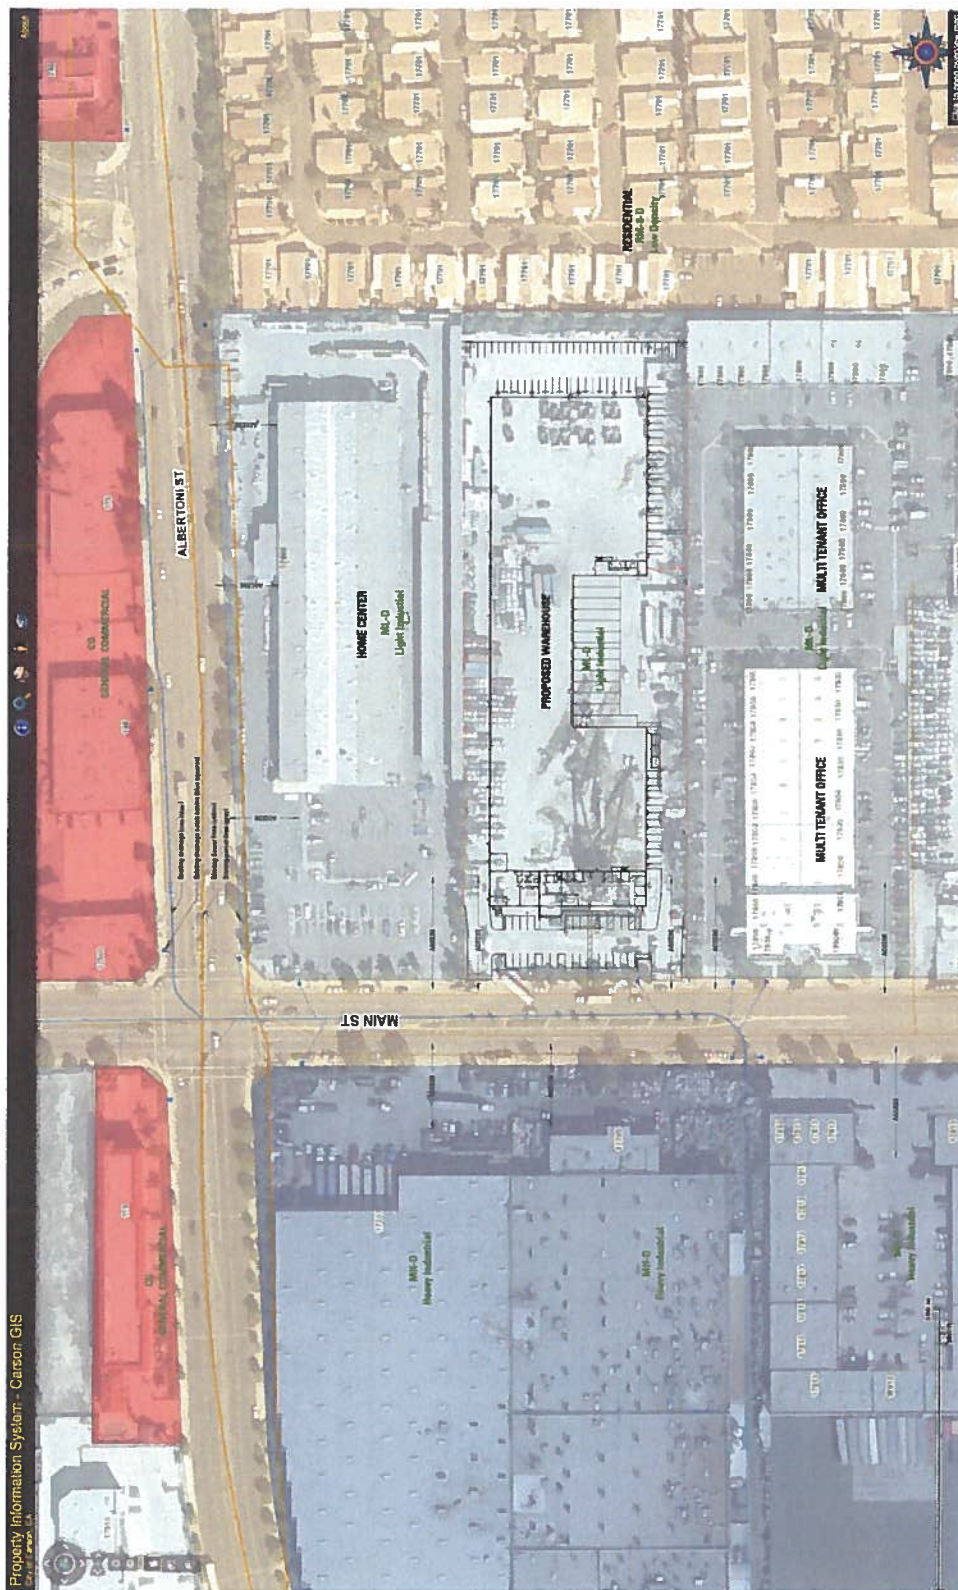





CALPAK

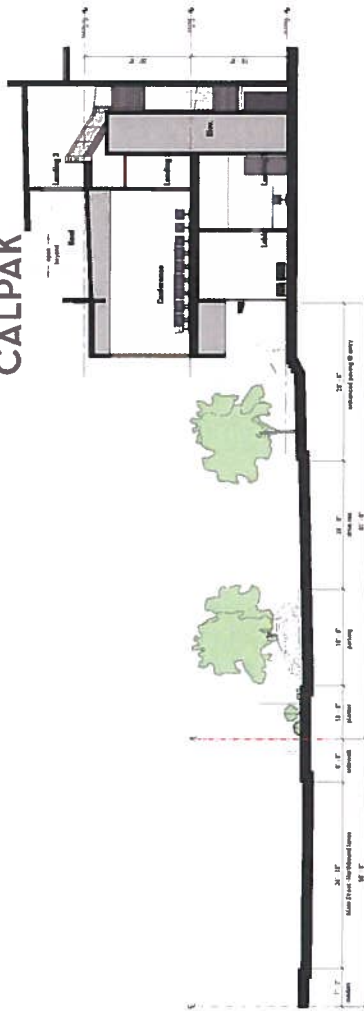

Office Cross Section 1

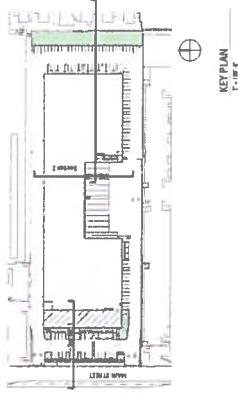

Key Plan

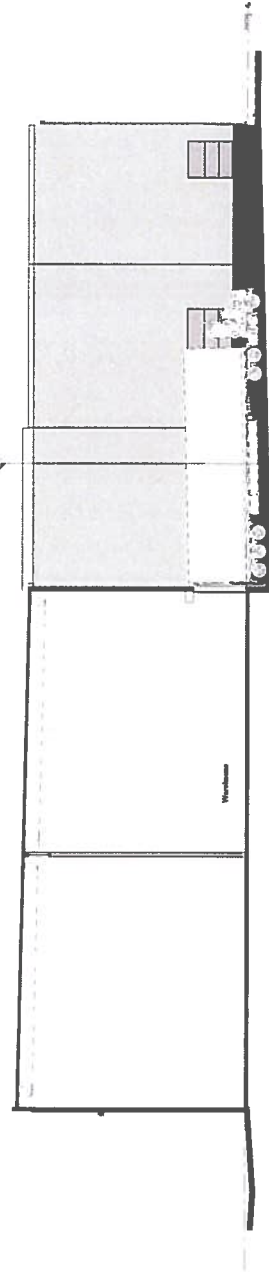

Cross Section @ Loading Space 1



Section @ East setback