


MAIN STREET

100 32 STREET FRONTAGE  
 PROPOSED SITE PLAN  
 1" = 20' 0"

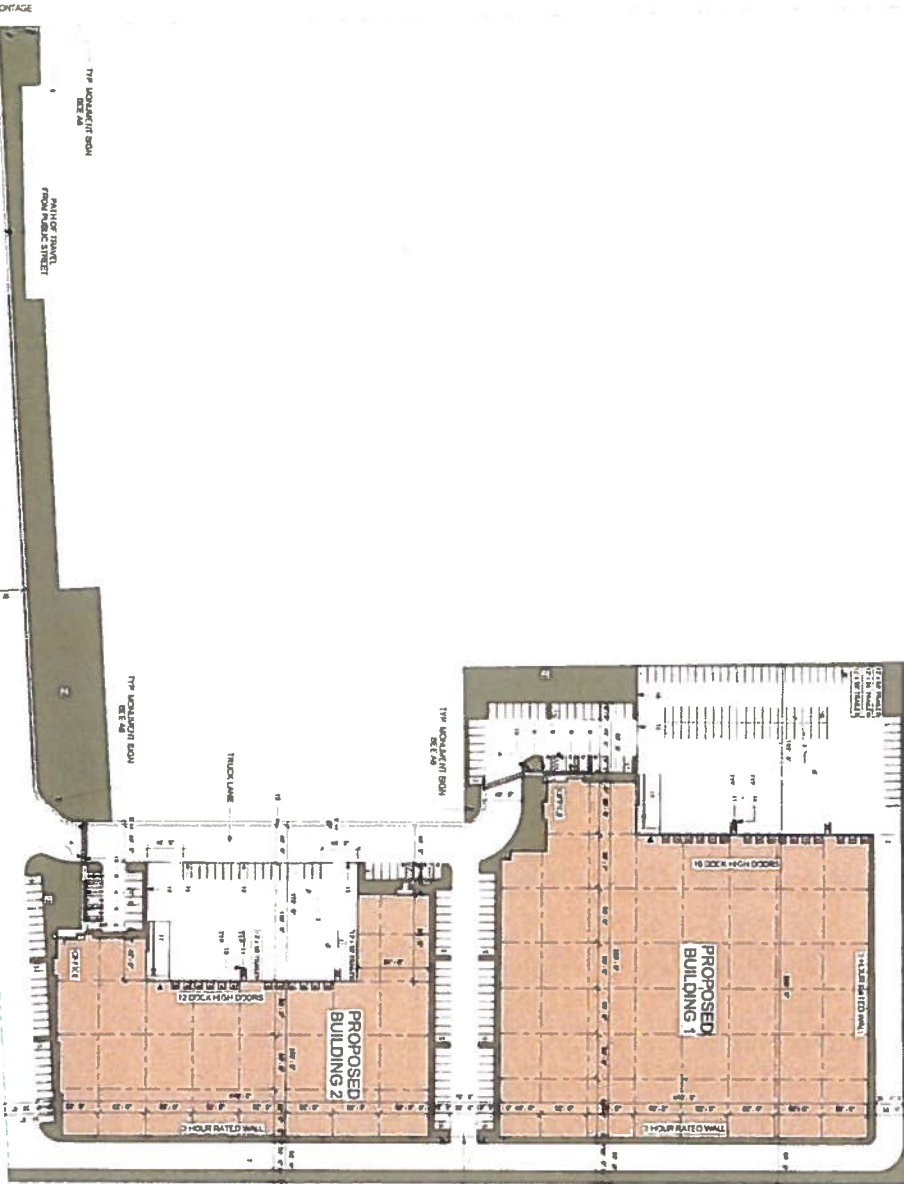




BRIDGE DEVELOPMENT  
 24700 S MAIN STREET  
 CARSON, CA 90745

PROJECT  
 1st PLANNING SUBMITTAL



 SITE PLAN

A1

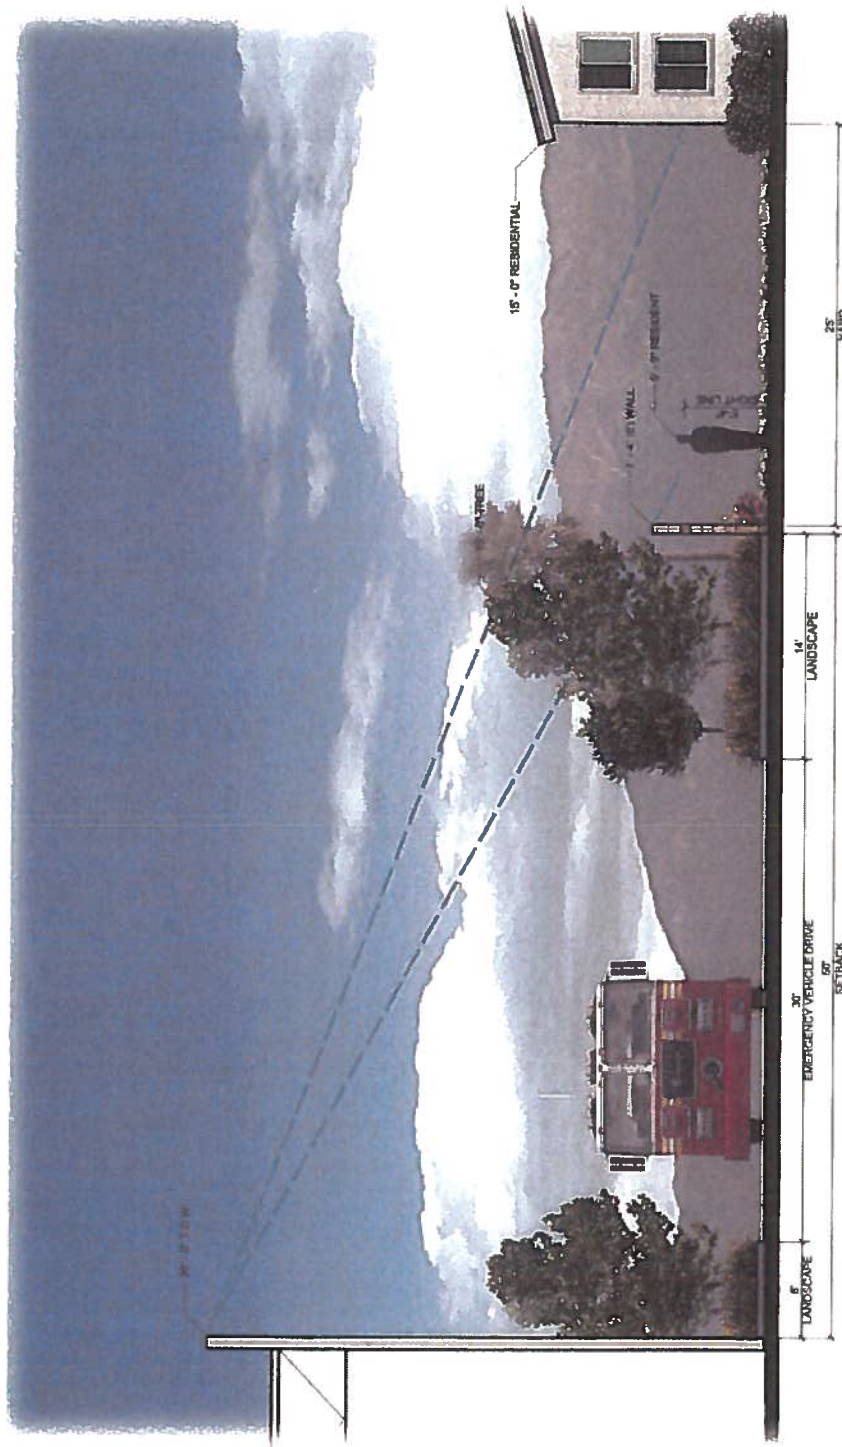

VIEW ANALYSIS

BRIDGE DEVELOPMENT  
CARSON, CA

08.07.2017

H-AD JOB NO: A16-2108



HERDMAN  
ARCHITECTURE + DESIGN



BRIDGE  
DEVELOPMENT  
PARTNERS, LLC



BRIDGE DEVELOPMENT  
CARSON, CA  
04.20.2017  
H-AD JOB NO. A16-2109



**HERDMAN**  
ARCHITECTURE + DESIGN



**BRIDGE**  
DEVELOPMENT  
PARTNERS, LLC