



Quote No:	20707PMR2
Date:	03/25/21
Quote Expires:	60 Days
Sales Contact:	Patrick Merrick
Phone:	951-547-8209
Email:	<a href="mailto:pmerrick@tolarmfg.com">pmerrick@tolarmfg.com</a>

Customer:	Project:
Jason Jo Transportation Supervisor City of Carson 801 East Carson St Carson, CA 90745	Carson Custom Shelters- Revised

Lead Time:	12 Weeks From receipt of signed written order, and all required approvals.
Terms:	Net 30 Days From Invoice Terms subject to change. Final terms to be determined based on credit history & bonding.

Item:	Qty:	Description:	Unit Price:	Ext. Price:
-------	------	--------------	-------------	-------------

1	8	10' 6" Signature Sunset Custom Radius Roof advertising bus shelter (40490-00) with powder coated aluminum roof panels, gasketed pressure ribs secure the roof panels, NARROW flat back-to-back advertising kiosk with two side hinged doors containing 3/16" Makrolon SL, 3 frame perforated aluminum rear wall with City of Carson over three rear panels, open end wall opposite ad kiosk perforated wall supported at the base by extruded glass rail, 8" diameter aluminum rear support posts designed for below grade mounting (piers by installer-template provided by Tolar), spun decorative escutcheon covers, RAD 170 PV powered LED illumination in the shelter roof from dusk to dawn and in the advertising display kiosk for eight hours after dusk (optional 6/2 split) with approximately 6 days autonomy designed into solar system engineering, batteries and controller stored in tamper resistant enclosure on the shelter roof, super durable baked powder coat finish color RAL 9006 White Aluminum with protective clear coat, all installation hardware	\$ 16,425.00	\$ 131,400.00
3	10	66" Euro style aluminum frame recycle slat bench with co-mingled grey plastic slats (12252-121), adjustable leveling shoes, anti-vagrant bars, super durable baked powder coat finish color RAL 9006 White Aluminum with protective clear coat, stainless steel anchors	\$ 640.00	\$ 6,400.00

Quote / Order Authorized By:	
Signature:	
Print Name:	
Date:	
PO No.	

Sub-Total:	\$ 137,800.00
ESTIMATED Freight:	
FIRM Freight:	\$ -
TOLAR Delivery:	\$ 800.00
CA State Sales Tax	9.50% \$ 13,167.00
Total:	\$ 151,767.00

#### Pricing Notes:

1. Local/State sales and/or use taxes are not included and are the responsibility of the purchaser, unless specified above.
2. If requested, structural engineering calculations from a licensed engineer in the state of installation are additional cost of \$1,200.00 per design/model.
3. Products are shipped knock down & unassembled in bulk packaging for unloading and installation by others. Hardware boxed by unit. Installation instructions are provided.
4. Freight cost is an ESTIMATE ONLY. Freight is invoiced at actual cost, without mark up, at time of shipment, unless specified above.
5. Client provides unloading at destination, including forklift and labor as necessary.



Quote No:	20707PMR2
Date:	03/25/21
Quote Expires:	60 Days
Sales Contact:	Patrick Merrick
Phone:	951-547-8209
Email:	<a href="mailto:pmerrick@tolarmfg.com">pmerrick@tolarmfg.com</a>

Customer:	Project:
Jason Jo Transportation Supervisor City of Carson 801 East Carson St Carson, CA 90745	Carson Custom Shelters- Revised

Lead Time:	12 Weeks From receipt of signed written order, and all required approvals.
Terms:	Net 30 Days From Invoice Terms subject to change. Final terms to be determined based on credit history & bonding.

Item:	Qty:	Description:	Unit Price:	Ext. Price:
-------	------	--------------	-------------	-------------

6. Processing fee of 3% of total charge amount is additional and charged on all credit card payments.

#### **Standard Terms and Conditions**

These Terms and Conditions are attached to and incorporated by reference into the Proposal for products or services ("Proposal") provided by Tolar Manufacturing Company, Inc. ("we", "our" or "us").

1. Drawings and Specifications: All drawings and specifications submitted to our clients or potential clients are proprietary in nature and remain our property. They may be viewed, printed and distributed, without alteration, as reference for sales or for the process of specifying products for use. Detailed shop and erection drawings are provided to allow for field installation or repair. Sealed and stamped engineering calculations and drawings from an engineer licensed in the state of installation, if required, can be made available for an additional charge. Customers that provide their own drawing packages will retain ownership and be covered under a separate agreement.
2. Vendor Status: Tolar Manufacturing Company, Inc. is a vendor supplier of manufactured products; is not a subcontractor or contractor; and is not subject to retainage or liquidated damages for any reason.
3. Payment Terms: Payment terms for services rendered or products manufactured by us shall be determined by us based on our determination of the credit worthiness of buyer and may require a deposit at time of order. Products are invoiced as shipped.
4. Late Payment Penalty: Buyer agrees to pay a charge equal to the lesser of (i) the highest rate allowable by law or (ii) 1.5% per month (18% per annum) on the unpaid balance with respect to any late payments. In addition, buyer will pay all our costs and expenses, including actual attorney's fees, incurred in connection with enforcing the Proposal and/or collecting any past due payments. In the event buyer fails to make any payment when due, we have the right of setoff, the right to terminate the Proposal and/or to suspend further deliveries to buyer and the right to recover damages in addition to any other remedies available to us as a matter of law. Buyer has no right to setoff.
5. Cancellation: If an order is cancelled by buyer after receipt of order authorization, and cancellation fee of 10% of order value may be assessed to the buyer, in addition to an the cost of materials purchased for the order, which may be invoiced to the buyer at time of cancellation.
6. Delivery, Title and Receipt: Unless otherwise provided in the proposal, all shelters are prefabricated and shipped knock-down and in bulk format (not packaged individually) for ease of handling and fast on-site installation. Neither buyer nor consignee shall have the right to direct or re-consign the goods to any other destination without our consent. All sales of products are F.O.B. our plant. Risk of loss of the products shall transfer to buyer upon delivery of the products to the common carrier.
7. Delivery Charges: Unless otherwise provided in the Proposal, buyer shall bear all the costs of transportation, including without limitation loading, unloading, storage, and freight charge. All delivery quotes allow for an approximate 2-hour unload window for a full truck. If this window is exceeded, additional charges may apply. All price quotes given for delivery are based on estimates obtained at the time the quote was requested. Actual freight charges may vary.
8. Delivery Dates: Any delivery date(s) or period of delivery provided for in the Proposal is approximate and does not guarantee a particular date(s) or period of delivery. Estimated lead times are provided in the quote. Under no circumstances will we be liable for delay in delivery occasioned in whole or in part, by fire, flood, explosion, casualty, riot, strike, embargo, transportation delay, breakdown, accident, act of God or the public enemy, government authority, by our inability to secure materials, fuel, supply power or shipping space or any other circumstances beyond our reasonable control.
9. Delayed Shipment: If buyer delays shipment, we may invoice for products when ready for shipment and, at our option, we may charge reasonable daily storage fees.
10. International Freight: We require the services of freight forwarder for all international shipments. Buyer may select the freight forwarder, subject to our approval. All fees, taxes and additional charges, in addition to the actual freight costs, are the responsibility of buyer.
11. Returns: Due to the custom nature of our products, we cannot accept returns and we cannot permit cancellations once work has commenced.
12. Manufacturer's Warranty: Our manufacturer's warranty is set forth in a separate document.
13. Limitation of Liability: WE ARE NOT LIABLE TO BUYER OR ANY THIRD PARTY FOR ANY SPECIAL, INCIDENTAL, INDIRECT, CONSEQUENTIAL, PUNITIVE OR EXEMPLARY DAMAGES OF ANY KIND ARISING FROM OR RELATING TO OUR OBLIGATIONS UNDER THE PROPOSAL, INCLUDING LOST PROFITS, LOSS OR USE, LOSS OF REVENUE OR COST OF CAPITAL. EXCEPT FOR PERSONAL INJURY OR DEATH DUE TO OUR MISCONDUCT, BUYER AGREES THAT THE TOTAL DAMAGES THAT CAN BE AWARDED IN ANY CLAIM BY BUYER RELATING TO OUR OBLIGATIONS UNDER THE PROPOSAL (WHETHER BASED IN CONTRACT, TORT OR OTHERWISE, SHALL NOT EXCEED THE TOTAL PAID BY BUYER TO US UNDER THE PROPOSAL. BUYER AGREES THAT THE ABOVE LIMITATIONS ON LIABILITY PROVISIONS SHALL REMAIN IN FULL FORCE AND EFFECT EVEN IF IT IS FOUND THAT BUYER'S EXCLUSIVE REMEDY FAILS OF ITS ESSENTIAL PURPOSE.



Quote No:	20707PMR2
Date:	03/25/21
Quote Expires:	60 Days
Sales Contact:	Patrick Merrick
Phone:	951-547-8209
Email:	<a href="mailto:pmerrick@tolarmfg.com">pmerrick@tolarmfg.com</a>

Customer:	Project:
Jason Jo Transportation Supervisor City of Carson 801 East Carson St Carson, CA 90745	Carson Custom Shelters- Revised

Lead Time:	12 Weeks From receipt of signed written order, and all required approvals.
Terms:	Net 30 Days From Invoice Terms subject to change. Final terms to be determined based on credit history & bonding.

<u>Item:</u>	<u>Qty:</u>	<u>Description:</u>	<u>Unit Price:</u>	<u>Ext. Price:</u>
--------------	-------------	---------------------	--------------------	--------------------

14. Governing Law, Jurisdiction and Venue: The Proposal shall be governed by and construed in accordance with the laws of the State of California without reference to the choice of law principles thereof. Each party irrevocably submits to the jurisdiction of the Courts of the State of California and the United States District Court for the Central District of California.

15. Amendment: No amendments to these Terms and Conditions can be made unless submitted in writing to us and signed and accepted by our President or his designee.

D







C

B


A

GENERAL NOTES:


1. ALL STRUCTURAL STEEL, UNLESS OTHERWISE NOTED, SHALL BE ASTM A-36, MINIMUM YIELD STRENGTH 36,000 PSI.
2. ALL STRUCTURAL ALUMINUM MEMBERS, UNLESS OTHERWISE NOTED, SHALL BE OF ALLOY 6063-T5 OR GREATER.
3. ALL HOLES TO BE DRILLED OR PUNCHED.
4. STEEL WELDING SHALL CONFORM TO AMERICAN WELDING SOCIETY STANDARD D1. 1-10. ELECTRODES SHALL CONFORM TO AWS 5.1, CLASS E70S-5.
5. ALUMINUM WELDING SHALL CONFORM TO AMERICAN WELDING SOCIETY STANDARD D1. 2-08. ELECTRODES SHALL CONFORM TO AWS/SFA 5.10 CLASS ER4043.
6. ALL WELDING TO BE DONE AT TOLAR MANUFACTURING COMPANY, INC. FACILITY.
7. ALL CORPORATE PROCEDURES, INCLUDING FABRICATION, MUST BE IN COMPLIANCE WITH TOLAR MANUFACTURING CO. INC'S QUALITY CONTROL MANUAL
8. THE CONCRETE PAD SIZES SHOWN ARE MINIMUM REQUIREMENTS FOR THE STRUCTURE AND ARE FOR REFERENCE ONLY, THE PAD MAY NEED TO REINFORCED OR ENLARGED DEPENDING ON LOCAL CODES AND LOADING CONDITIONS AND DOES NOT INCLUDE ADA CLEAR PATH REQUIREMENTS

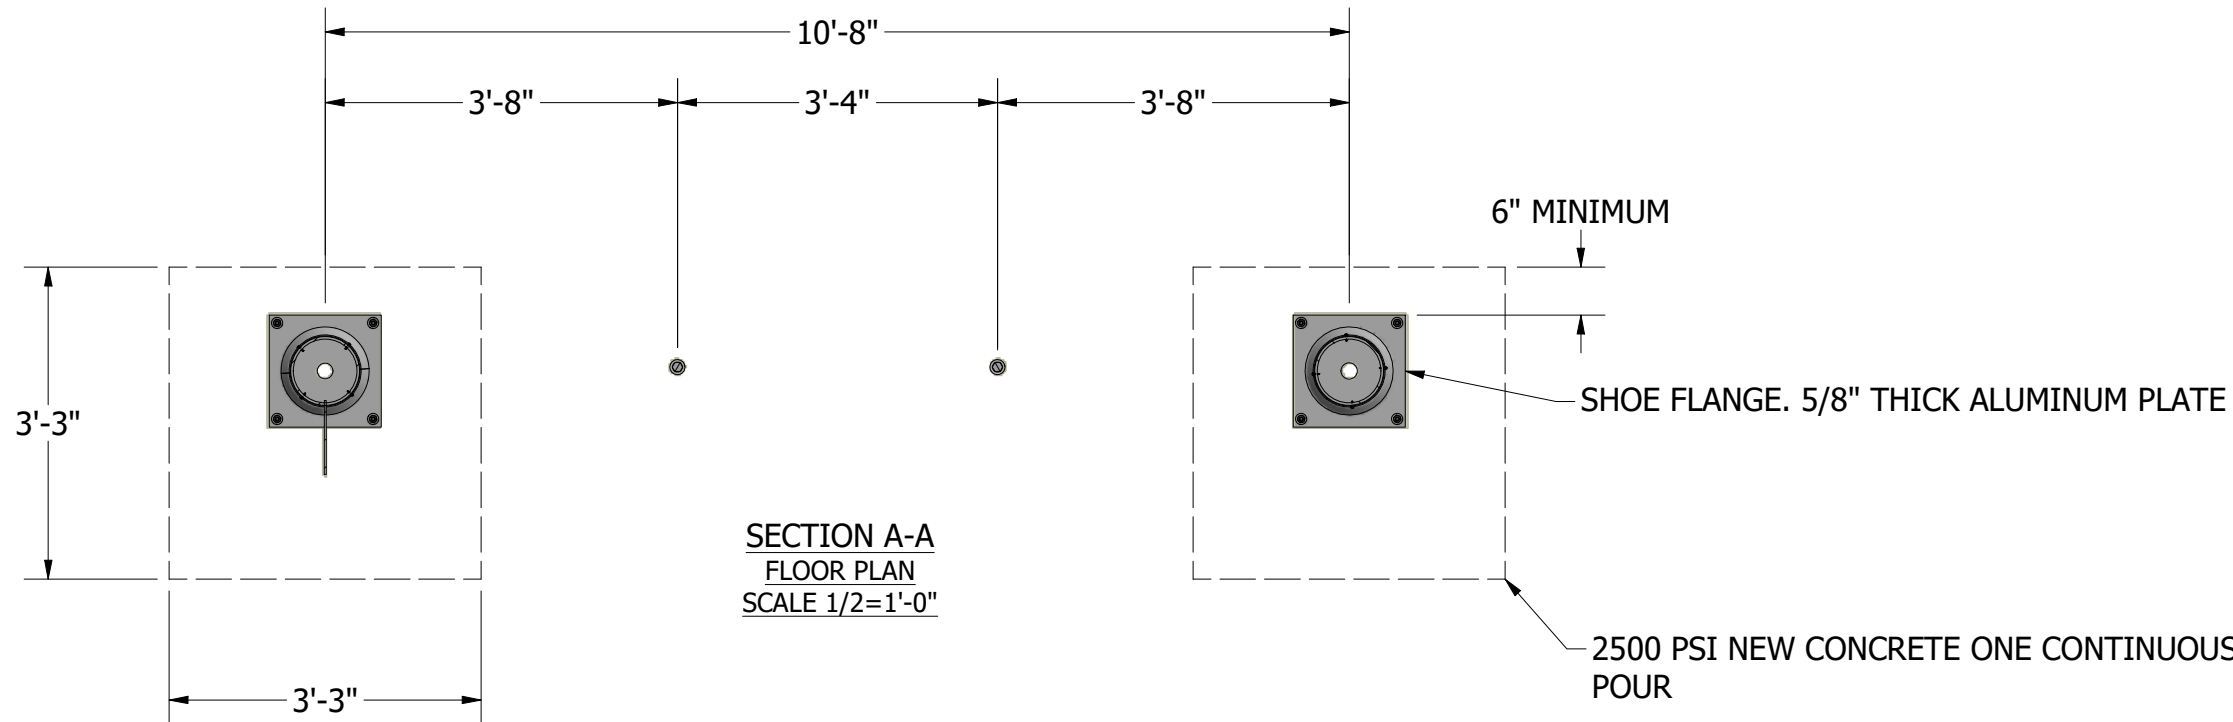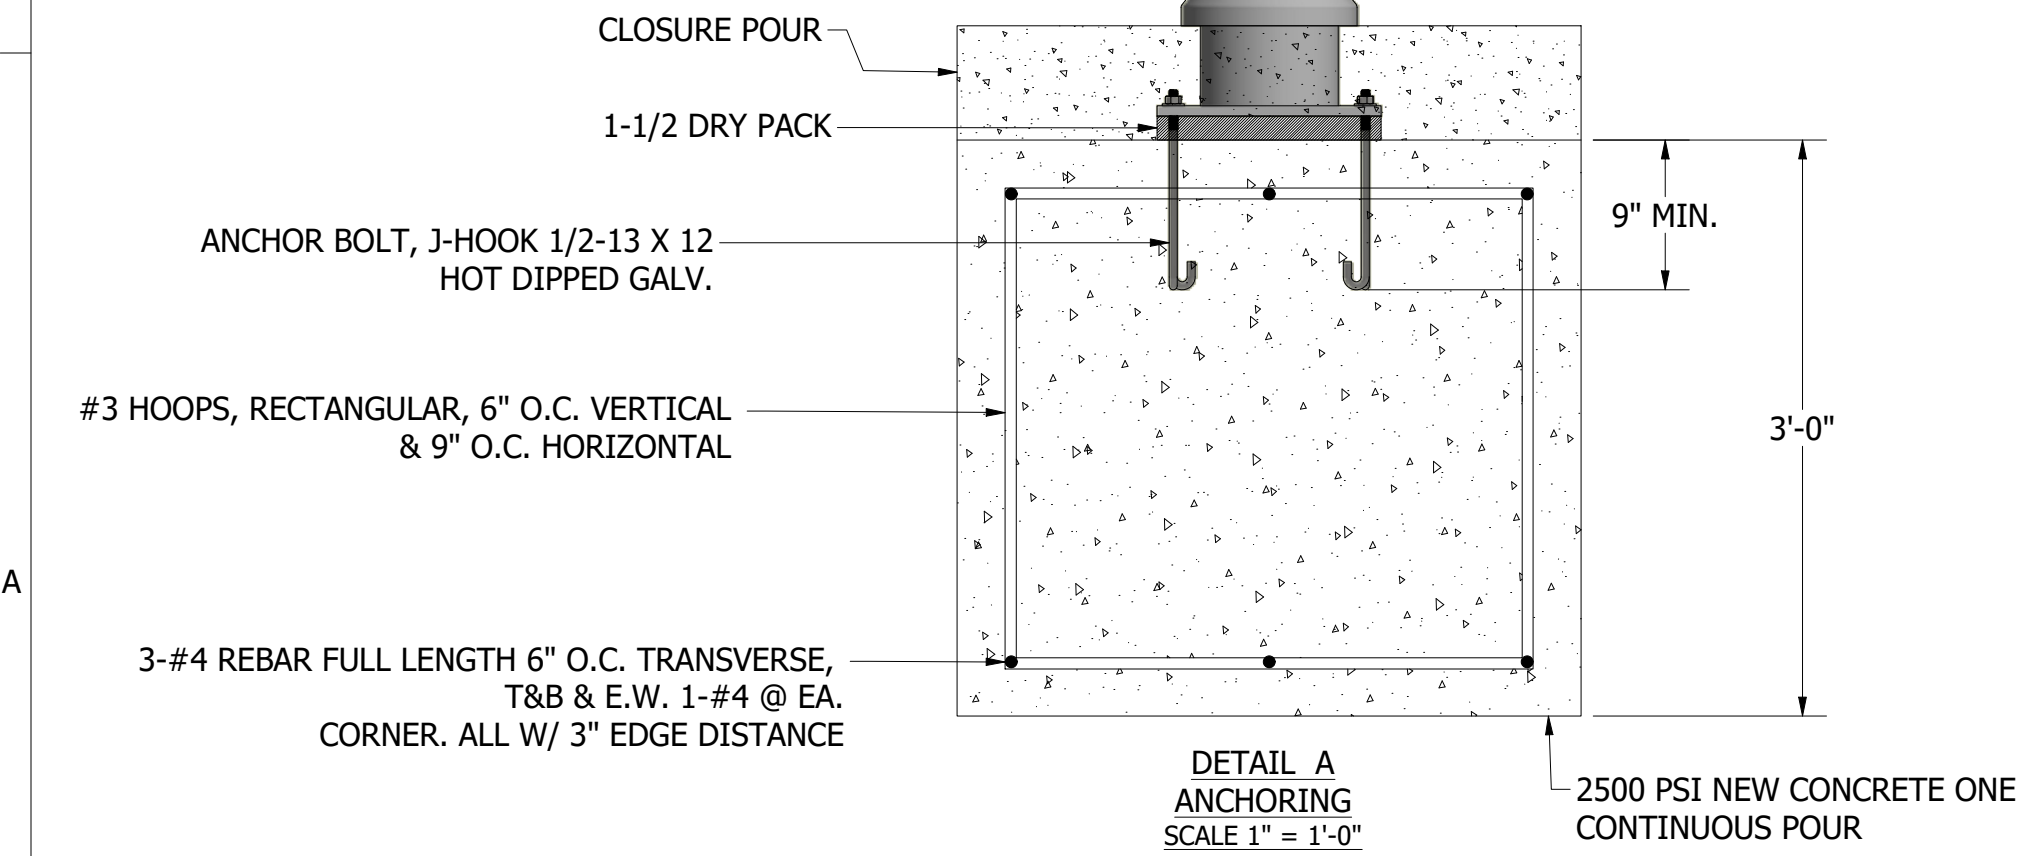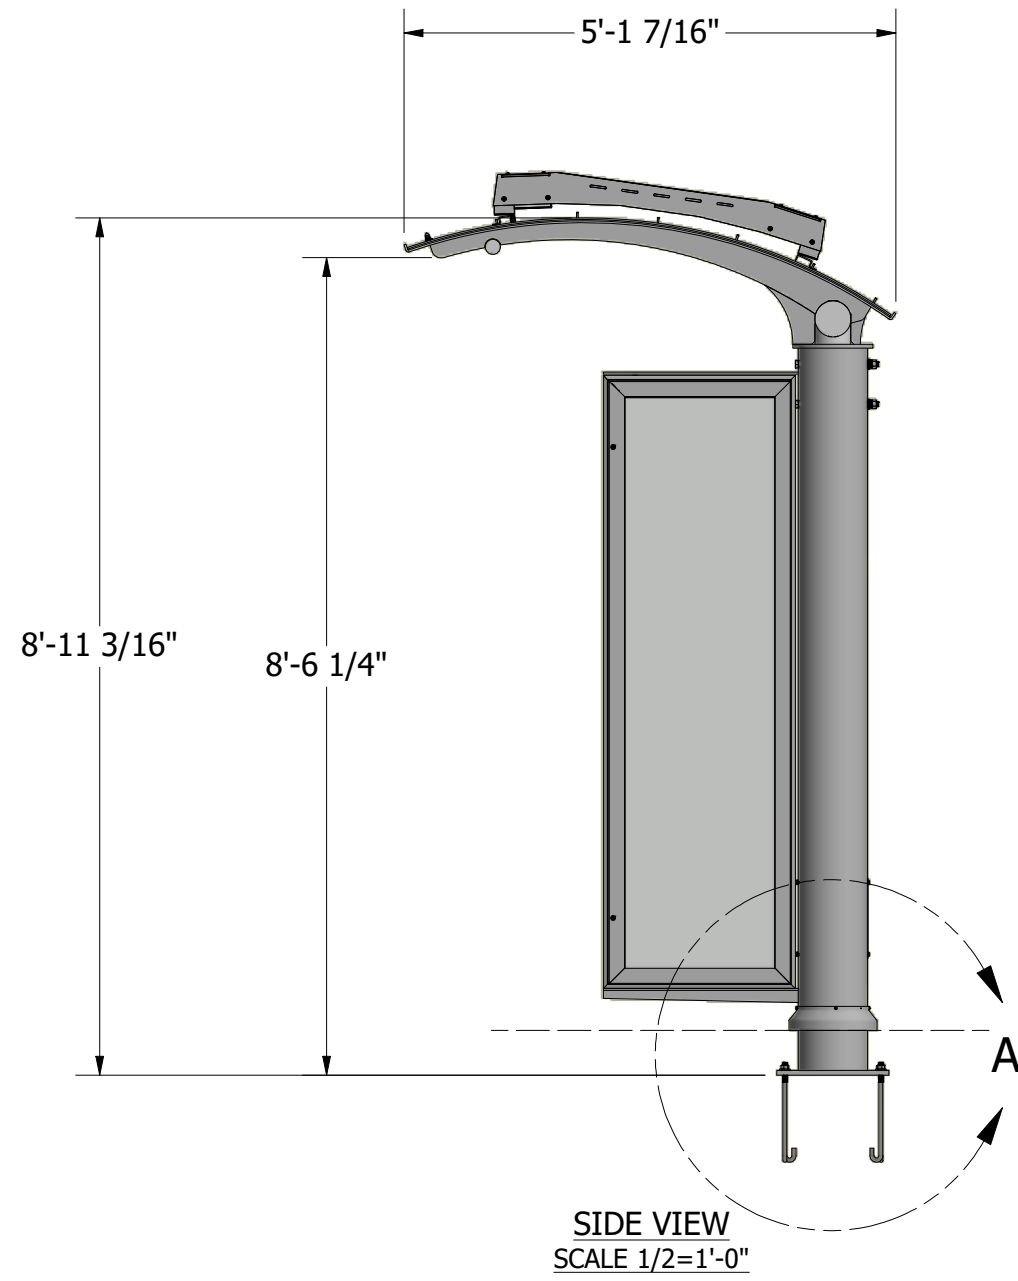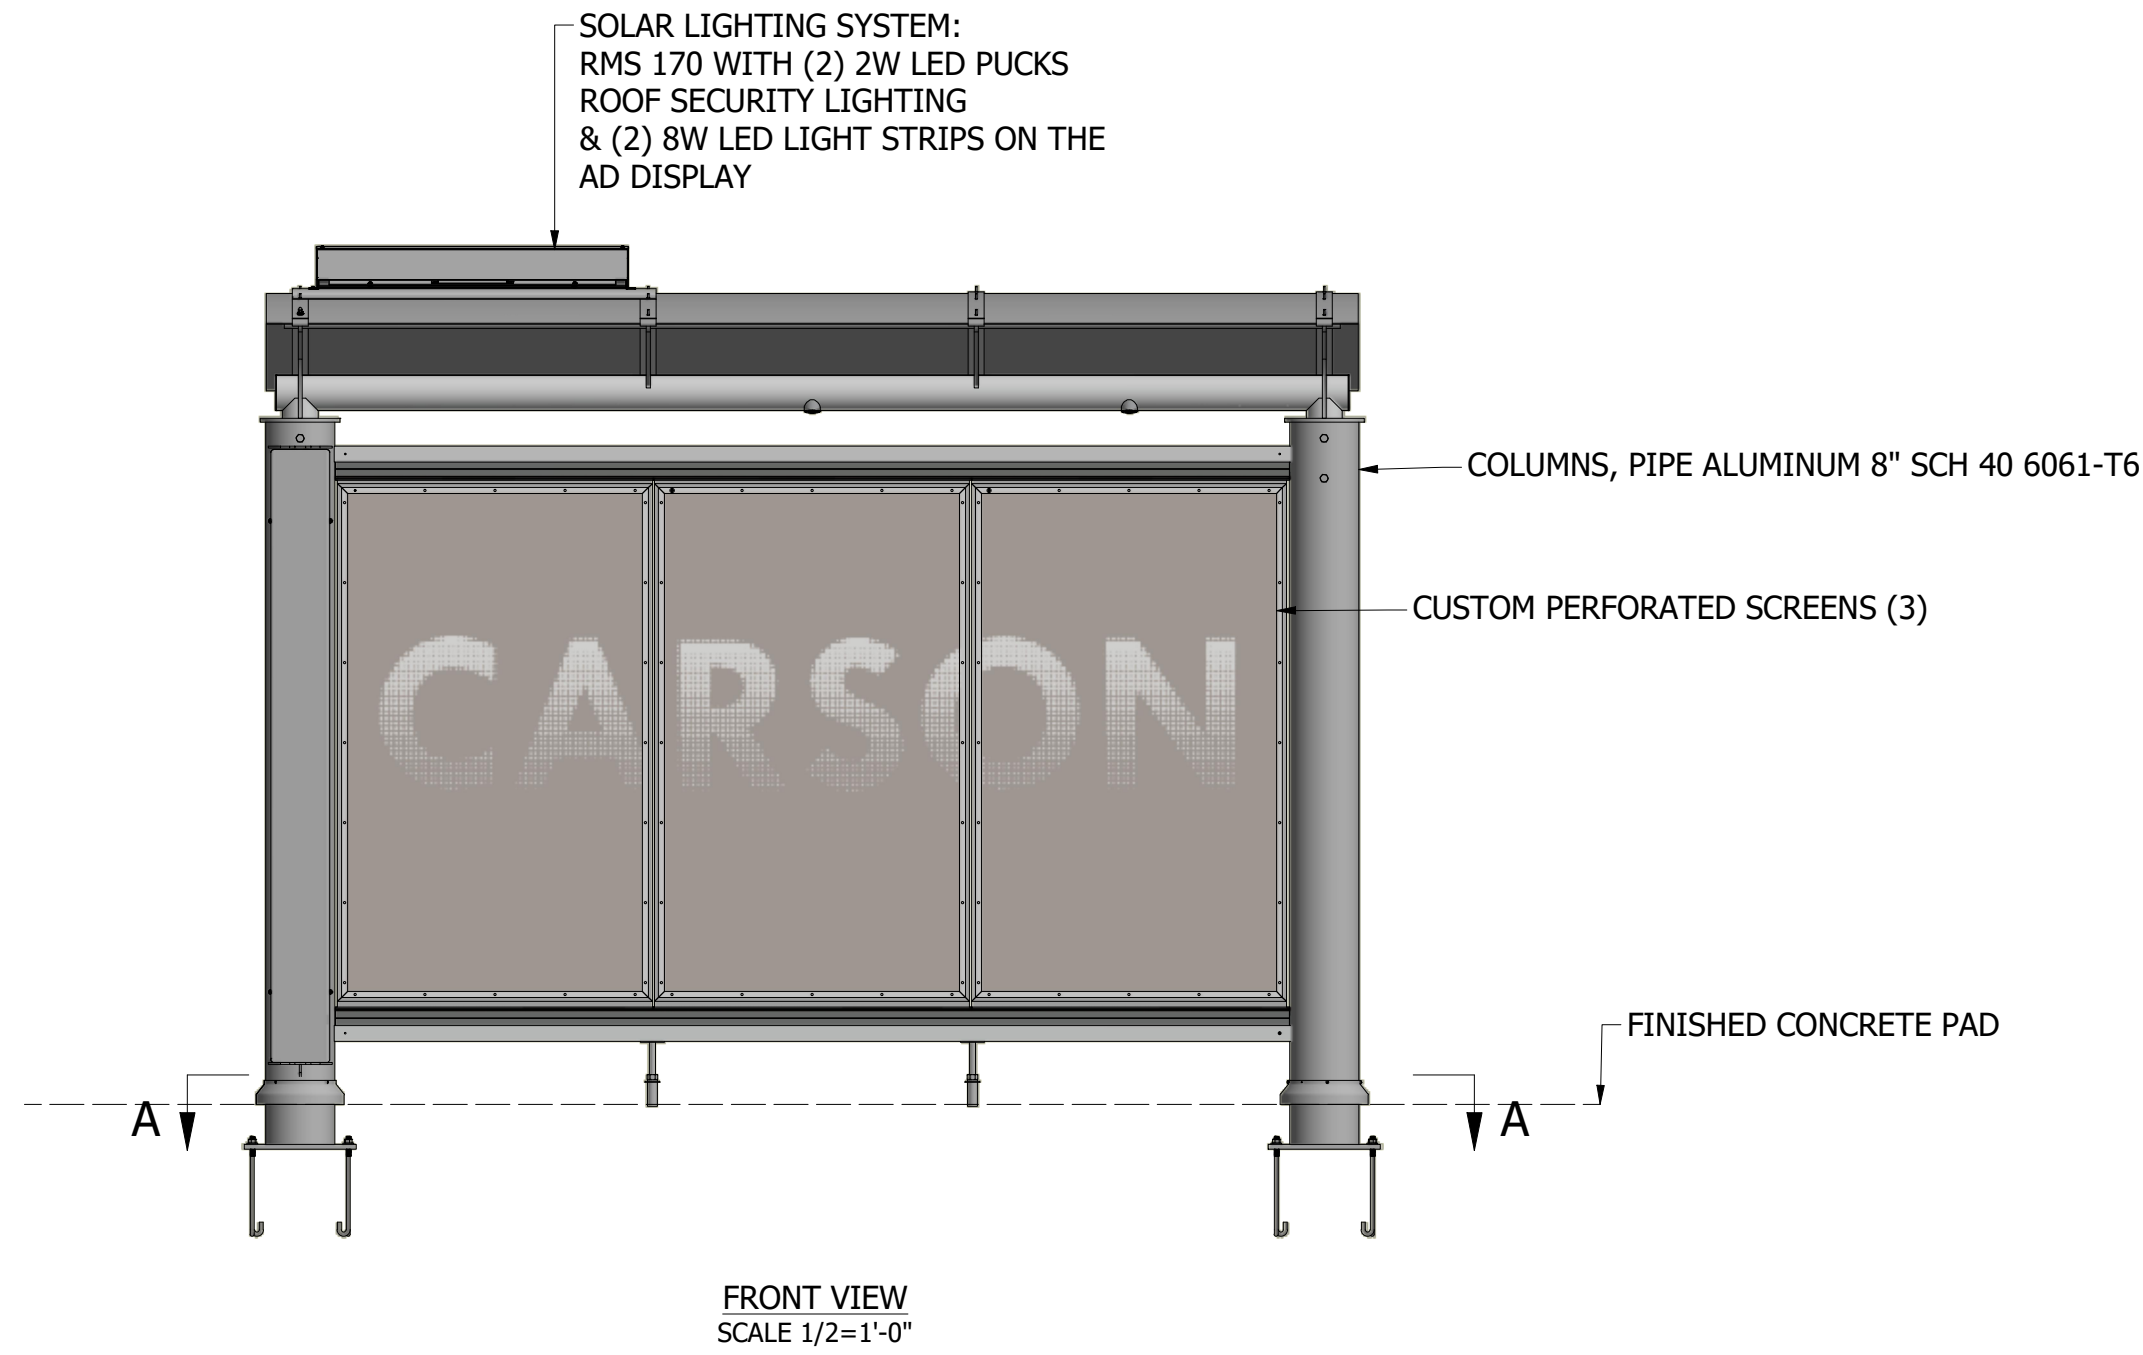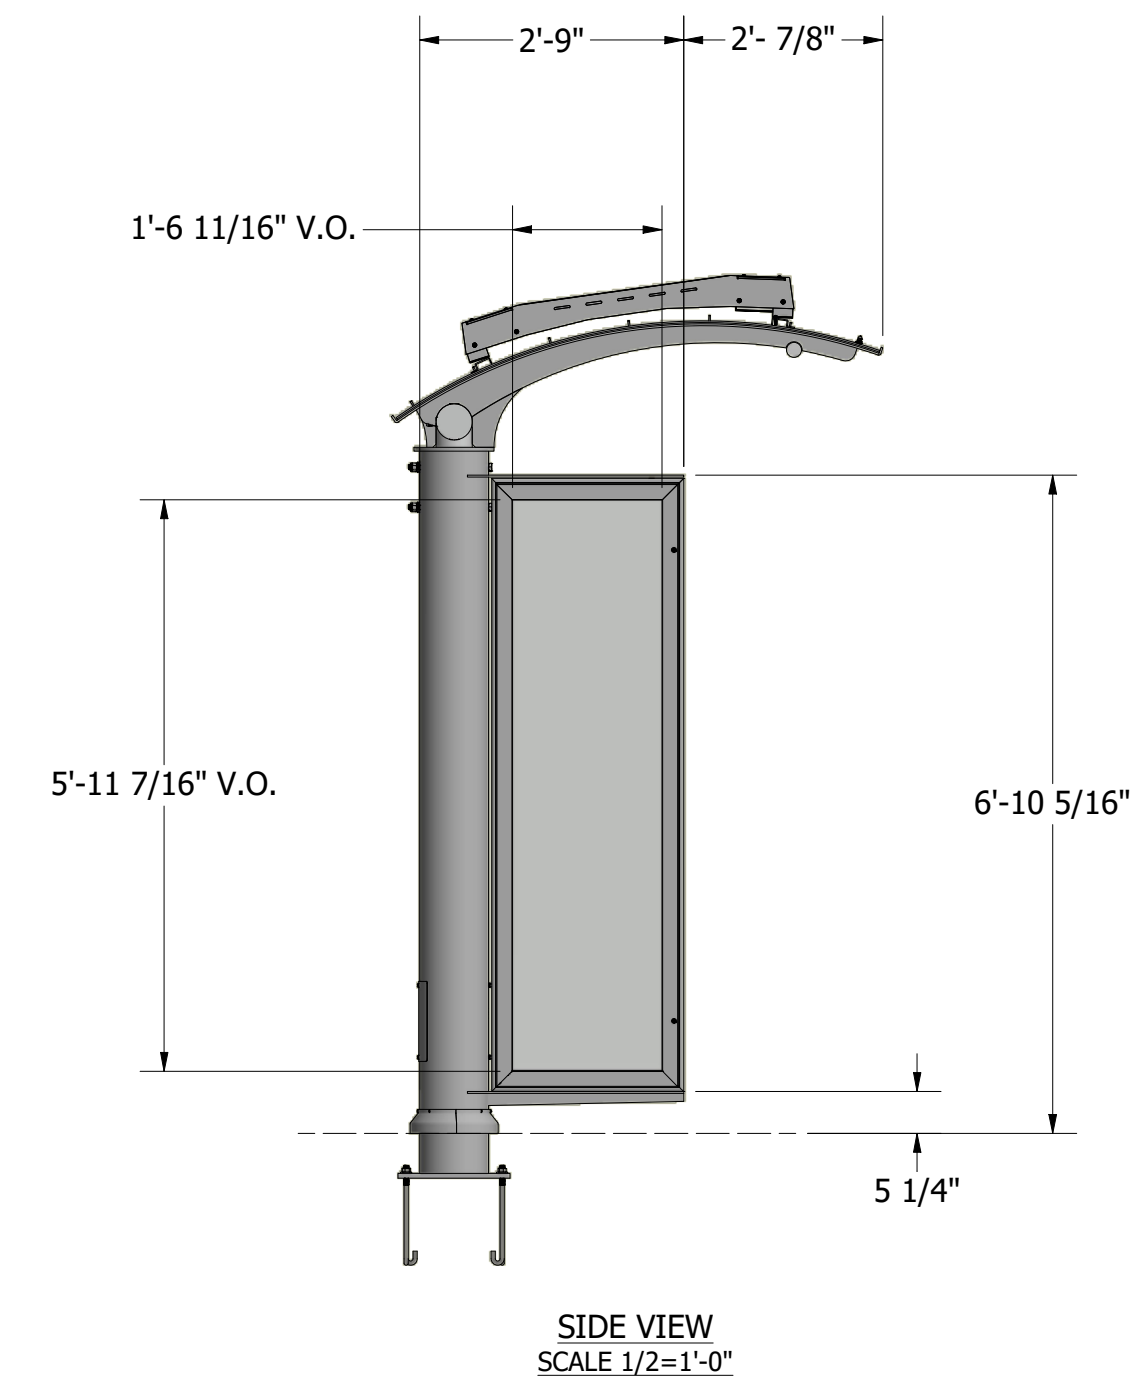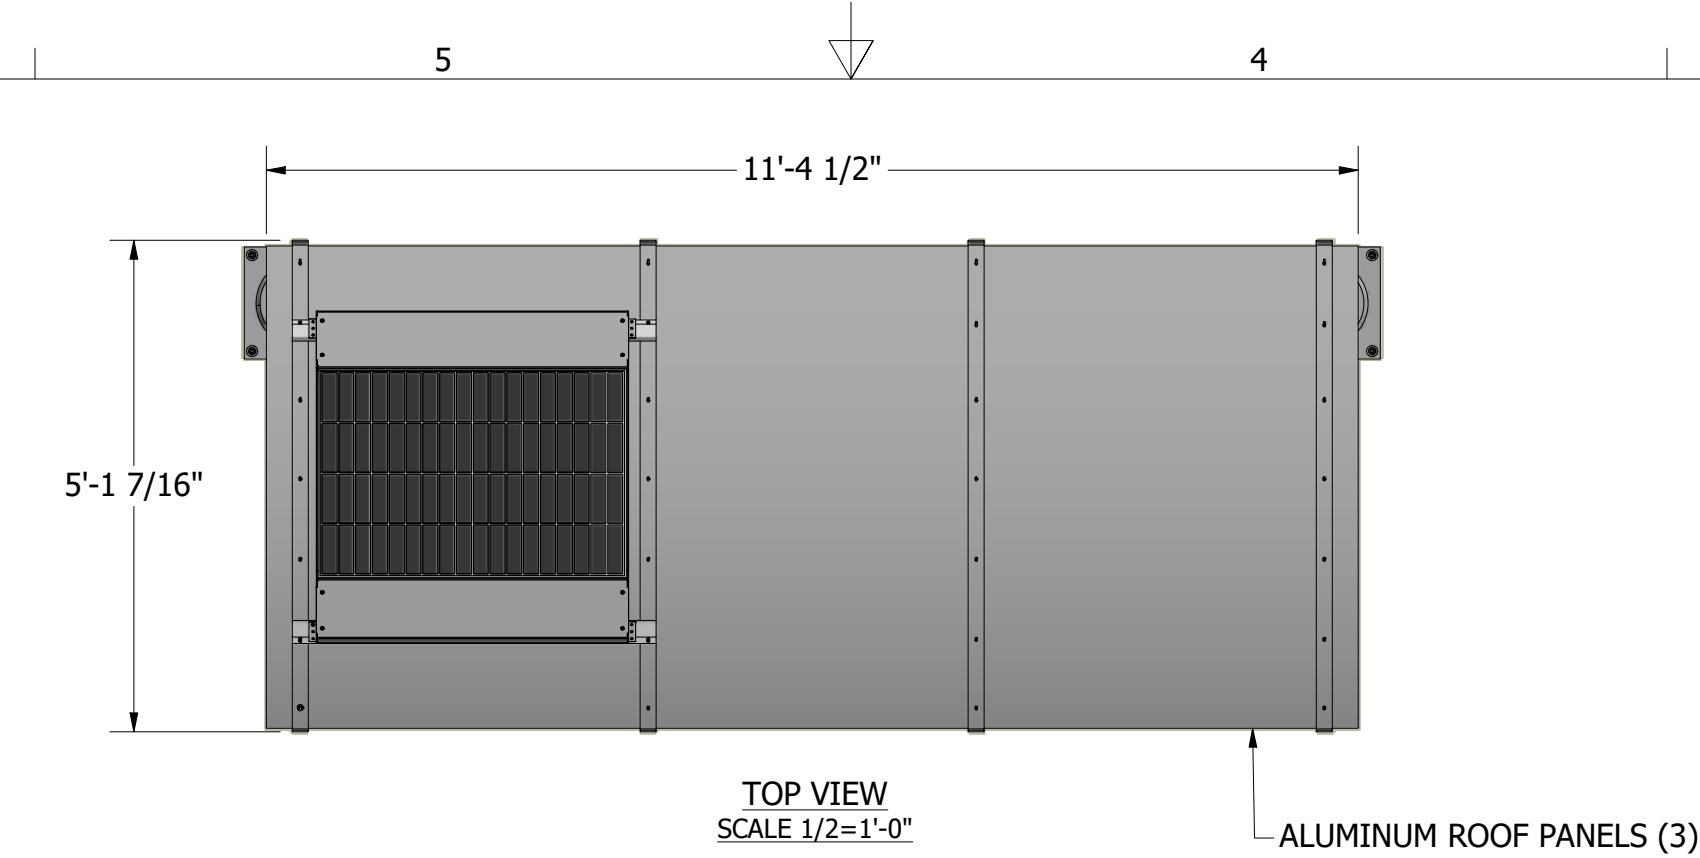


THE DESIGN AND DRAWINGS REMAIN THE INTELLECTUAL PROPERTY OF TOLAR MFG. AND ARE PROTECTED BY LAW. THEY MAY NOT BE ALTERED, REPRODUCED OR USED FOR FABRICATION WITHOUT EXPRESSED WRITTEN CONSENT FROM TOLAR MFG. ALL DOCUMENTS TO BE RETURNED TO TOLAR MFG. AT COMPLETION OF WORK. CONTRACTOR TO SITE VERIFY ALL DETAILS AND DIMENSIONS AND REPORT ANY AND ALL DISCREPANCIES TO TOLAR MFG. BEFORE COMMENCING WITH THAT RELATED PORTION OF THE WORK.				<b>TOLAR</b> TOLAR MANUFACTURING COMPANY, INC 258 Mariah Circle, Corona CA. 92879			
DESCRIPTION				11' AD CUSTOM DOME SHELTER			
CUSTOMER/VENDOR				CARSON, CA		PAGE:	1 of 1
SIZE	MATL.	VARIES		DWG NO.	REV		
D				40490-00			
SCALE	AS NOTED	DATE	3/24/2021	DRAWN BY:	RFarr		

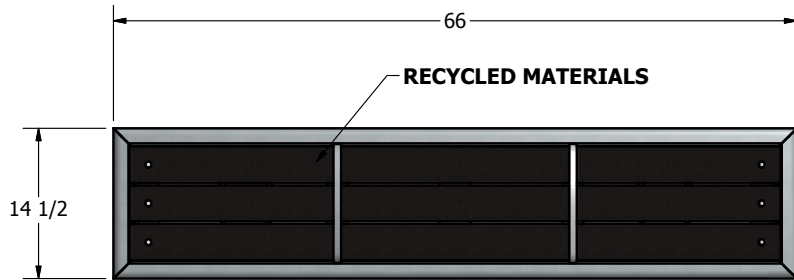

TOP VIEW  
SCALE 1 / 12

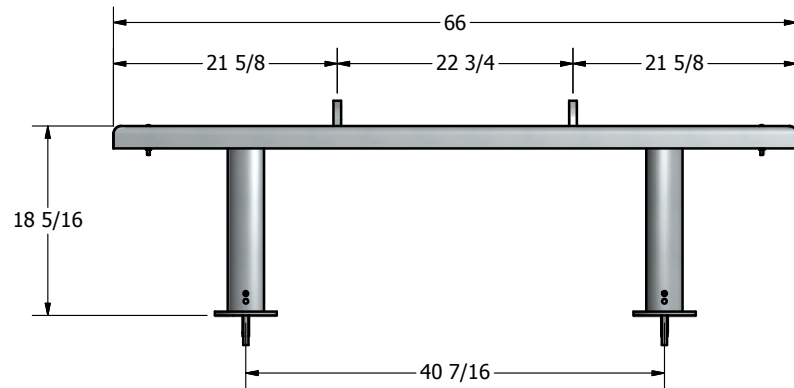

ELEVATION VIEW  
SCALE 1 / 12

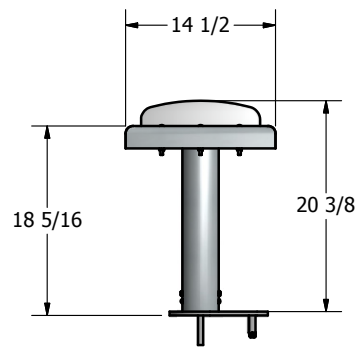

SIDE VIEW  
SCALE 1 / 12


CONFIGURATION A	
1	PLANT 1
2	PLANT 2

CONFIGURATION B - ANCHORS	
0	NO ANCHORS
1	1/2" X 3 3/4" SUP-R ANCHORS, ZINC
2	1/2" X 3 3/4" SUP-R ANCHORS, STN STL
3	1/2" X 4 1/4" SUP-R ANCHORS, ZINC
4	1/2" X 4 1/4" SUP-R ANCHORS, STN STL
5	1/2" X 3 3/4" HILTI TZ ANCHORS, ZINC
6	1/2" X 3 3/4" HILTI TZ ANCHORS, STN STL
7	1/2" X 4 1/2" HILTI TZ ANCHORS, ZINC
8	1/2" X 4 1/2" HILTI TZ ANCHORS, STN STL
9	SPECIAL - SPECIFIED ON SALES ORDER


CONFIGURATION C - FINISH	
0	NONE
1	STANDARD POWDER COAT
2	STANDARD POWDER COAT WITH CLEAR COAT
3	PREMIUM POWDER COAT
4	PREMIUM POWDER COAT WITH CLEAR COAT
5	TBD
6	TBD
7	TBD
8	TBD
9	SPECIAL - SPECIFIED ON SALES ORDER

EXAMPLE: 1 2 2 5 2 - 1 2 1


DRAWING NUMBER CONFIGURATION A CONFIGURATION B

 <b>Tolar Manufacturing Company, Inc</b> 258 Mariah Circle, Corona CA. 92879			
DESCRIPTION 66" EURO BENCH WITH 2 CENTER V-BAR WELDMENT			
CUSTOMER/VENDOR STD.			
SIZE B	MATL. VARIES	DWG NO. 12252	REV. NO. -
SCALE 1 / 12	DATE 12/23/2009	DRAWN BY: mmoran	

T:\Inventor\Benches\12252.idw

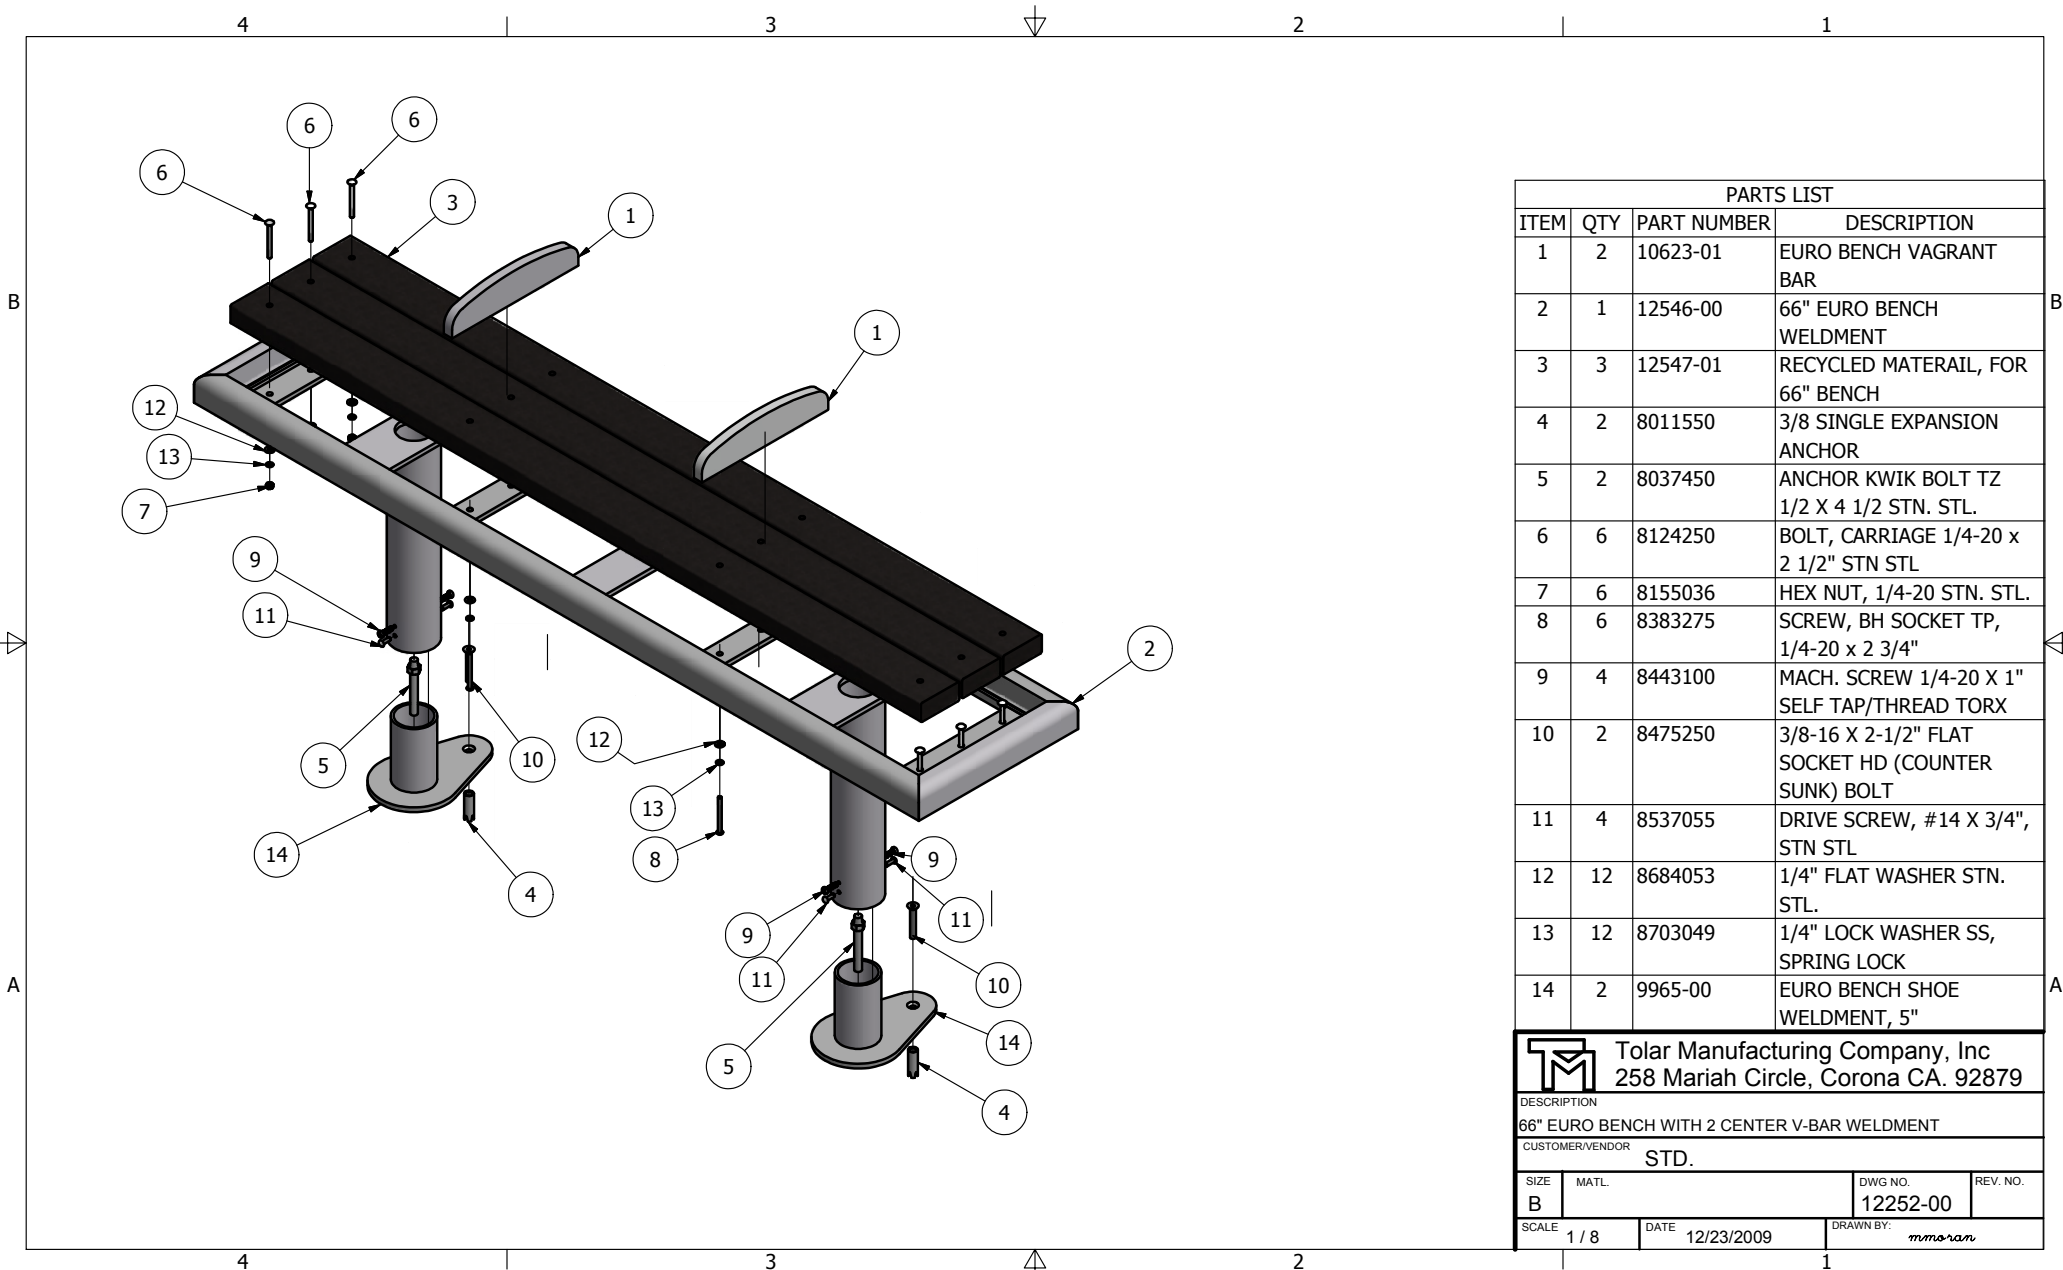

PARTS LIST			
ITEM	QTY	PART NUMBER	DESCRIPTION
1	2	10623-01	EURO BENCH VAGRANT BAR
2	1	12546-00	66" EURO BENCH WELDMENT
3	3	12547-01	RECYCLED MATERAIL, FOR 66" BENCH
4	2	8011550	3/8 SINGLE EXPANSION ANCHOR
5	2	8037450	ANCHOR KWIK BOLT TZ 1/2 X 4 1/2 STN. STL.
6	6	8124250	BOLT, CARRIAGE 1/4-20 x 2 1/2" STN STL
7	6	8155036	HEX NUT, 1/4-20 STN. STL.
8	6	8383275	SCREW, BH SOCKET TP, 1/4-20 x 2 3/4"
9	4	8443100	MACH. SCREW 1/4-20 X 1" SELF TAP/THREAD TORX
10	2	8475250	3/8-16 X 2-1/2" FLAT SOCKET HD (COUNTER SUNK) BOLT
11	4	8537055	DRIVE SCREW, #14 X 3/4", STN STL
12	12	8684053	1/4" FLAT WASHER STN. STL.
13	12	8703049	1/4" LOCK WASHER SS, SPRING LOCK
14	2	9965-00	EURO BENCH SHOE WELDMENT, 5"

 Tolar Manufacturing Company, Inc 258 Mariah Circle, Corona CA. 92879			
DESCRIPTION 66" EURO BENCH WITH 2 CENTER V-BAR WELDMENT			
CUSTOMER/VENDOR STD.			
SIZE B	MATL.	DWG NO. 12252-00	REV. NO.
SCALE 1 / 8	DATE 12/23/2009	DRAWN BY: mmoran	

T:\Inventor\Benches\12252.idw